



UNIT TYPE - 2O	
NAME	AREA
BEDROOM 1	12.4 SQM
BEDROOM 2	19.8 SQM
AGGREGATE BEDROOM AREA	32.2 SQM
COMBINED KITCHEN / LIVING AREA	31.6 SQM
AGGREGATE STORAGE	7.2 SQM
PRIVATE AMENITY SPACE	18.6 SQM
TOTAL APARTMENT AREA	109.0 SQM


UNIT TYPE - 2P	
NAME	AREA
BEDROOM 1	20.1 SQM
BEDROOM 2	12.4 SQM
AGGREGATE BEDROOM AREA	32.5 SQM
COMBINED KITCHEN / LIVING AREA	30.2 SQM
AGGREGATE STORAGE	7.2 SQM
PRIVATE AMENITY SPACE	13.4 SQM
TOTAL APARTMENT AREA	109.0 SQM

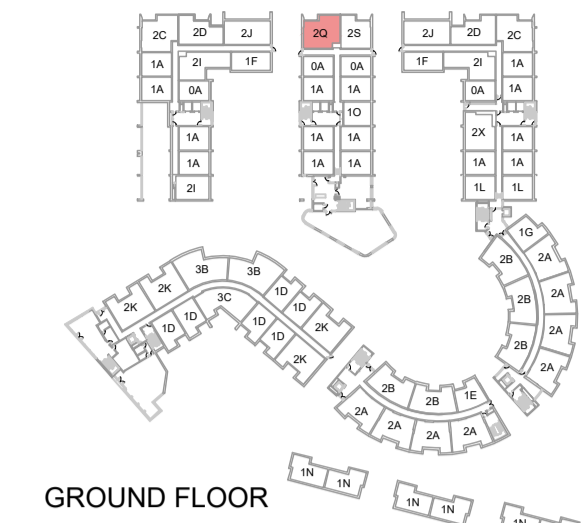

UNIT TYPE - 2Q	
NAME	AREA
BEDROOM 1	11.4 SQM
BEDROOM 2	13.2 SQM
AGGREGATE BEDROOM AREA	24.6 SQM
COMBINED KITCHEN / LIVING AREA	30.3 SQM
AGGREGATE STORAGE	6.0 SQM
PRIVATE AMENITY SPACE	10.0 SQM
TOTAL APARTMENT AREA	75.4 SQM

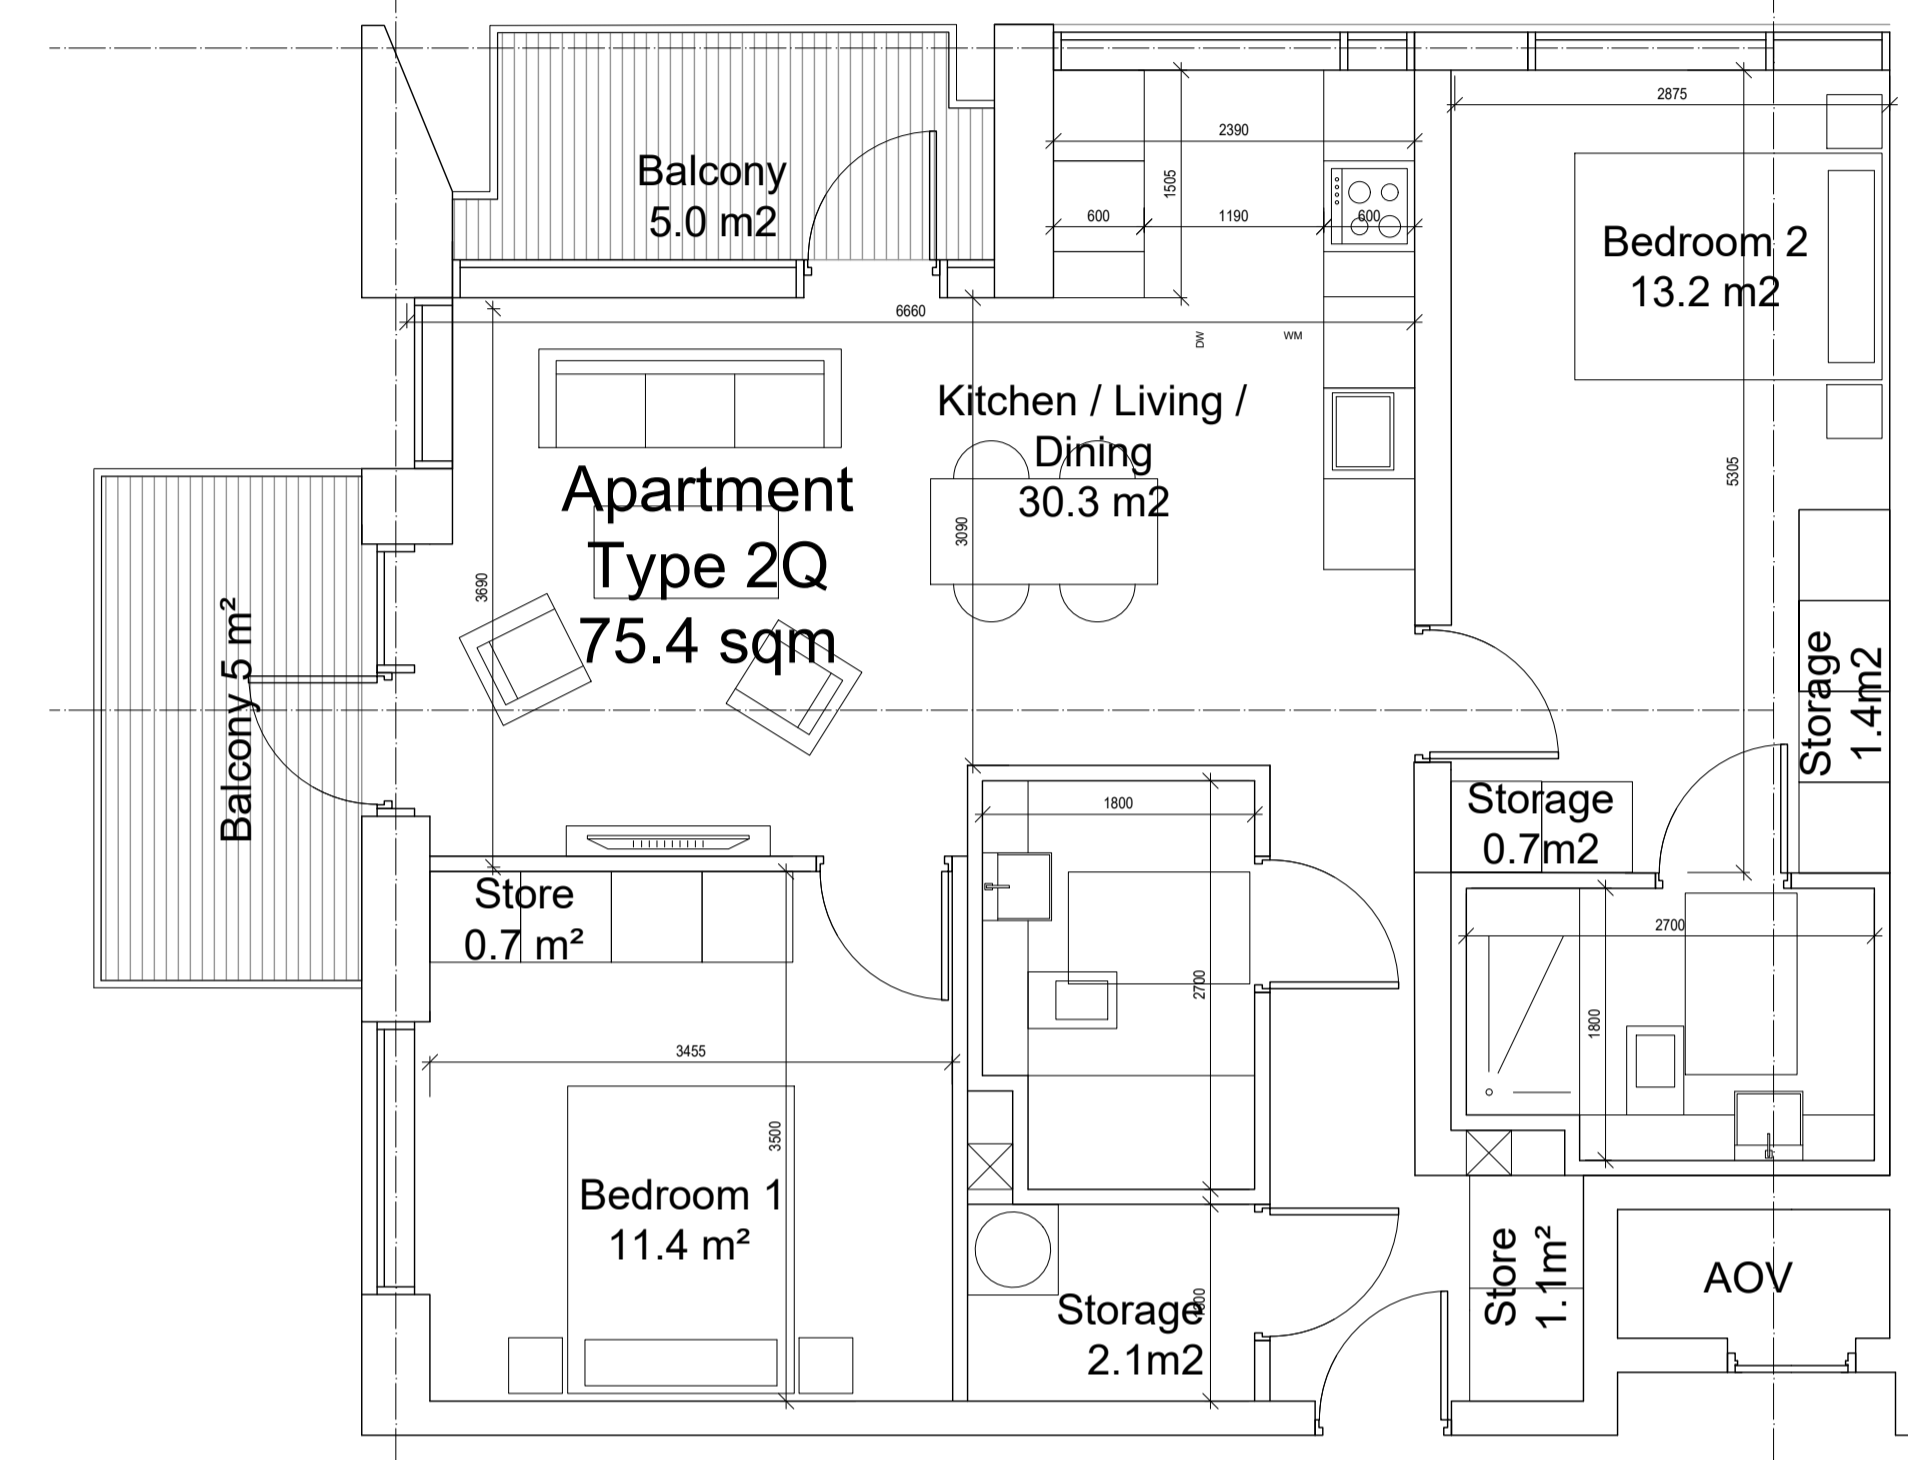

03 2 Bed Apartment - Type 2Q (2 Units)  
SCALE 1:50


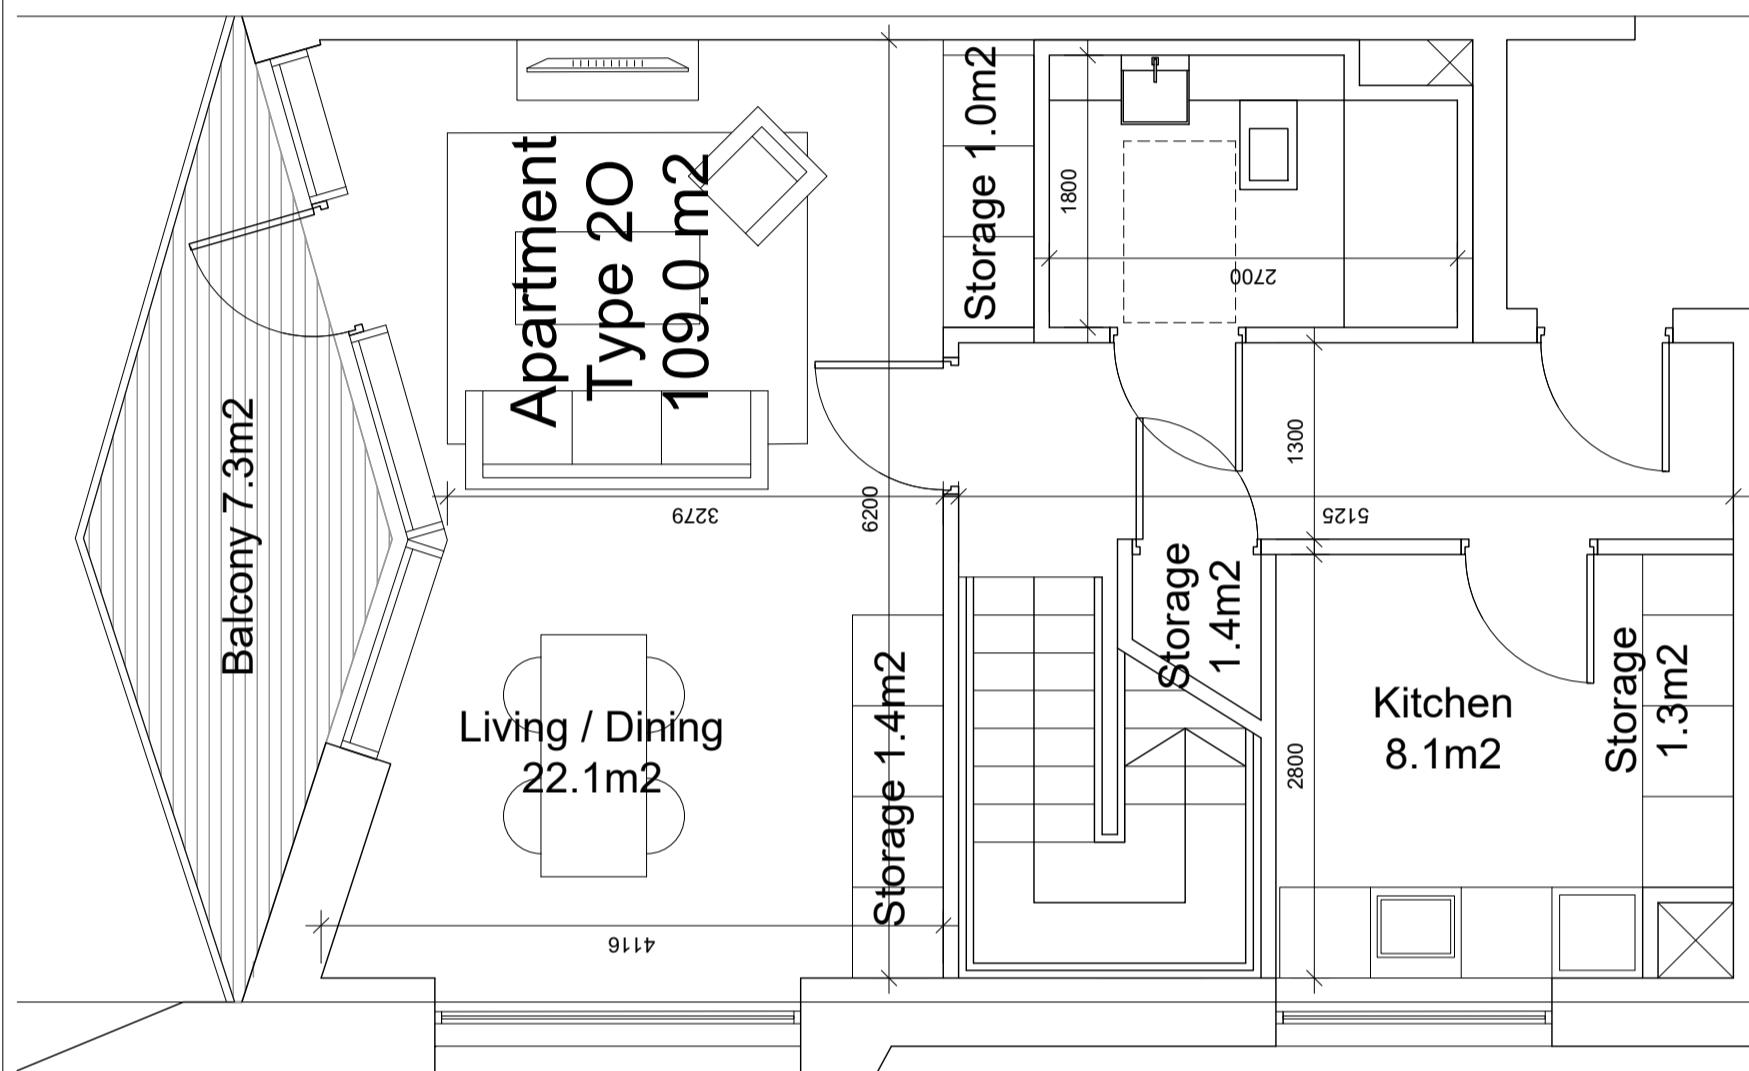


01 2 Bed Duplex Apartment - Type 2O (2 Units)  
SCALE 1:50

02 2 Bed Duplex Apartment - Type 2P (2 Units)  
SCALE 1:50




UNIT TYPE - 2R	
NAME	AREA
BEDROOM 1	11.4 SQM
BEDROOM 2	13.3 SQM
AGGREGATE BEDROOM AREA	24.7 SQM
COMBINED KITCHEN / LIVING AREA	30.0 SQM
AGGREGATE STORAGE	6.0 SQM
PRIVATE AMENITY SPACE	12.3 SQM
TOTAL APARTMENT AREA	77.0 SQM

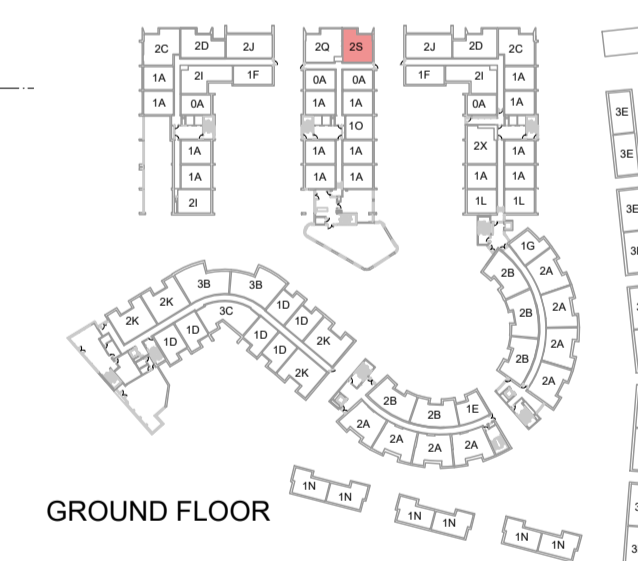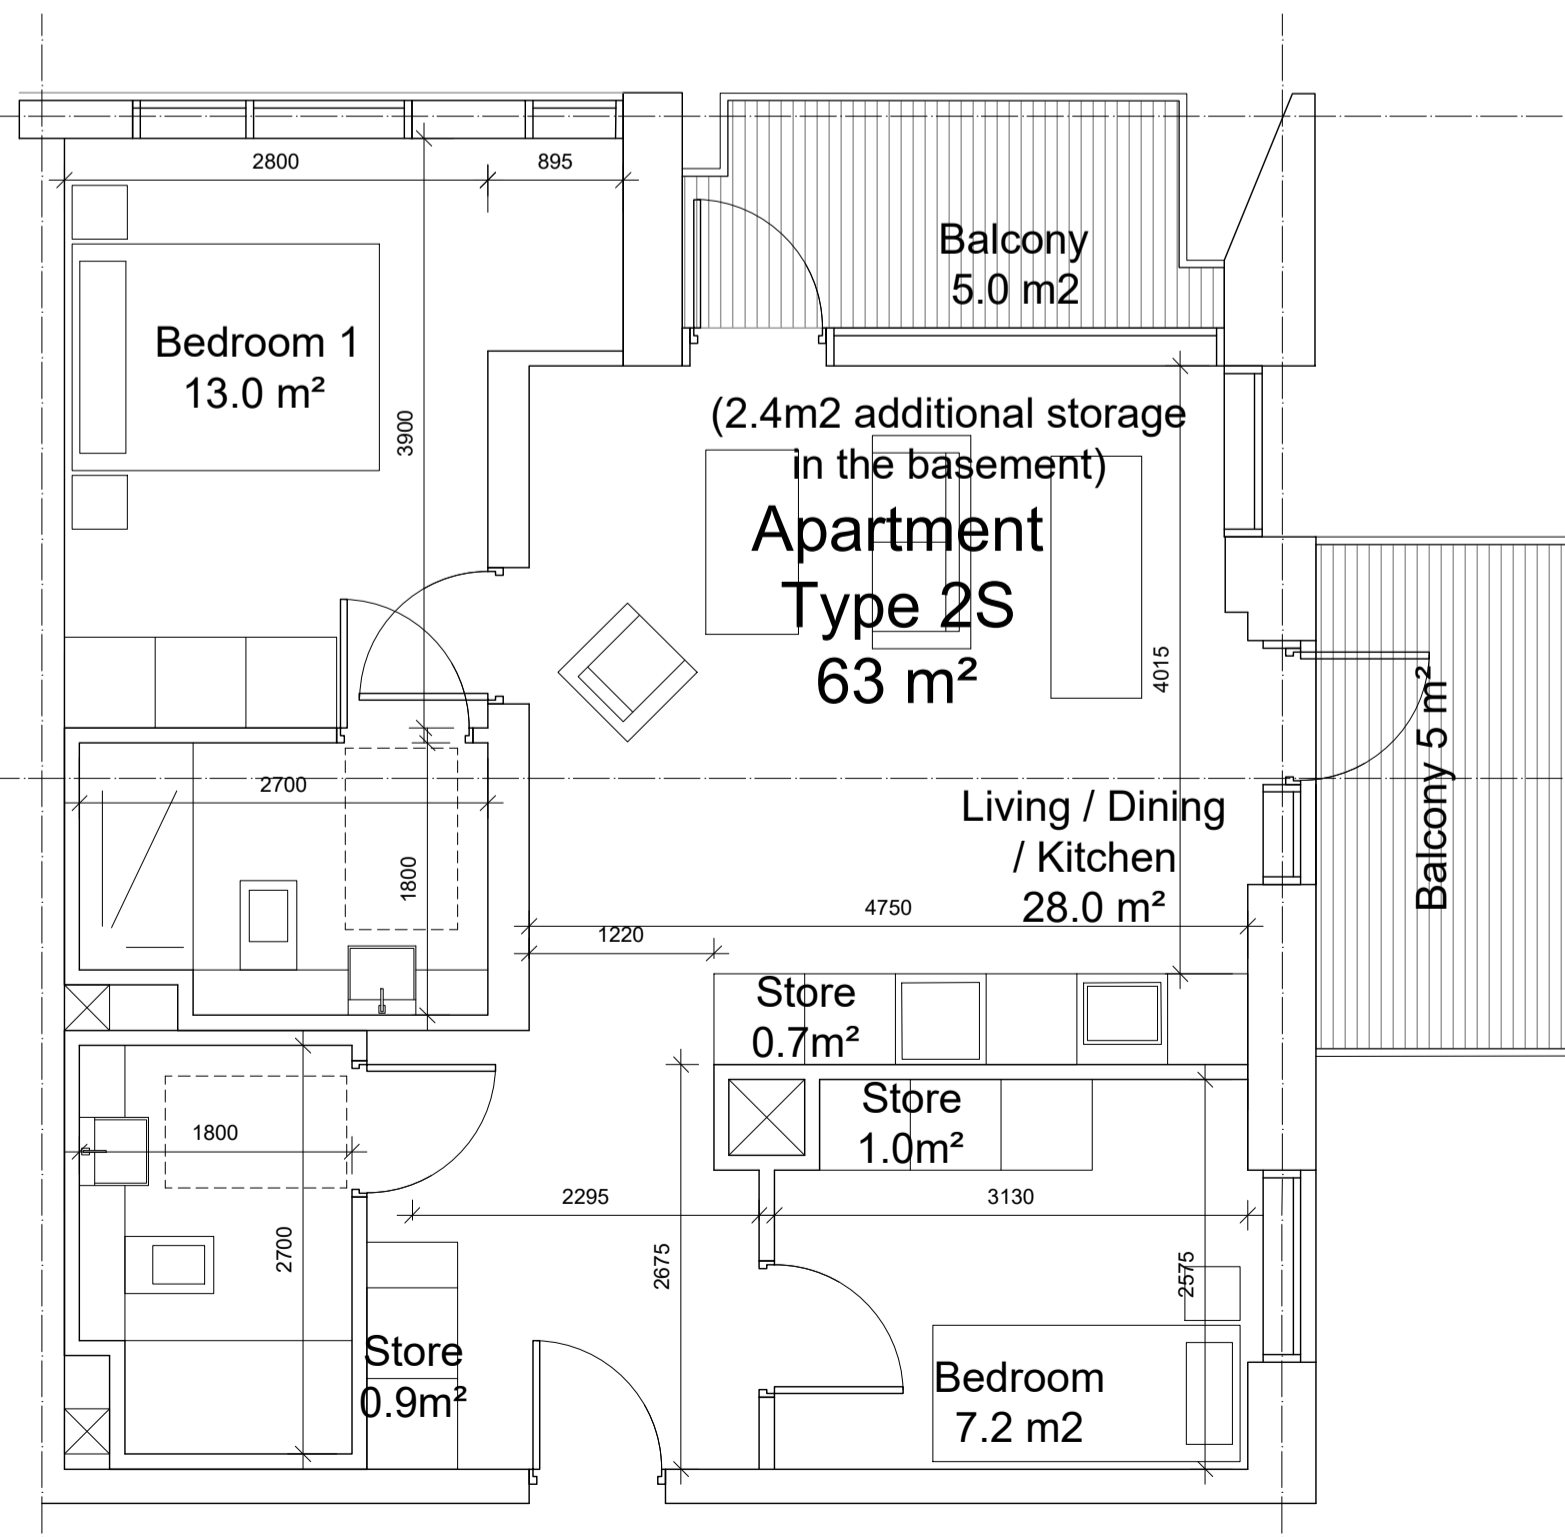

UNIT TYPE - 2S	
NAME	AREA
BEDROOM 1	13.0 SQM
BEDROOM 2	7.2 SQM
AGGREGATE BEDROOM AREA	20.2 SQM
COMBINED KITCHEN / LIVING AREA	28.0 SQM
AGGREGATE STORAGE	5.0 SQM
PRIVATE AMENITY SPACE	10.0 SQM
TOTAL APARTMENT AREA	63.0 SQM

05 2 Bed Apartment - Type 2S (2 Units)  
SCALE 1:50

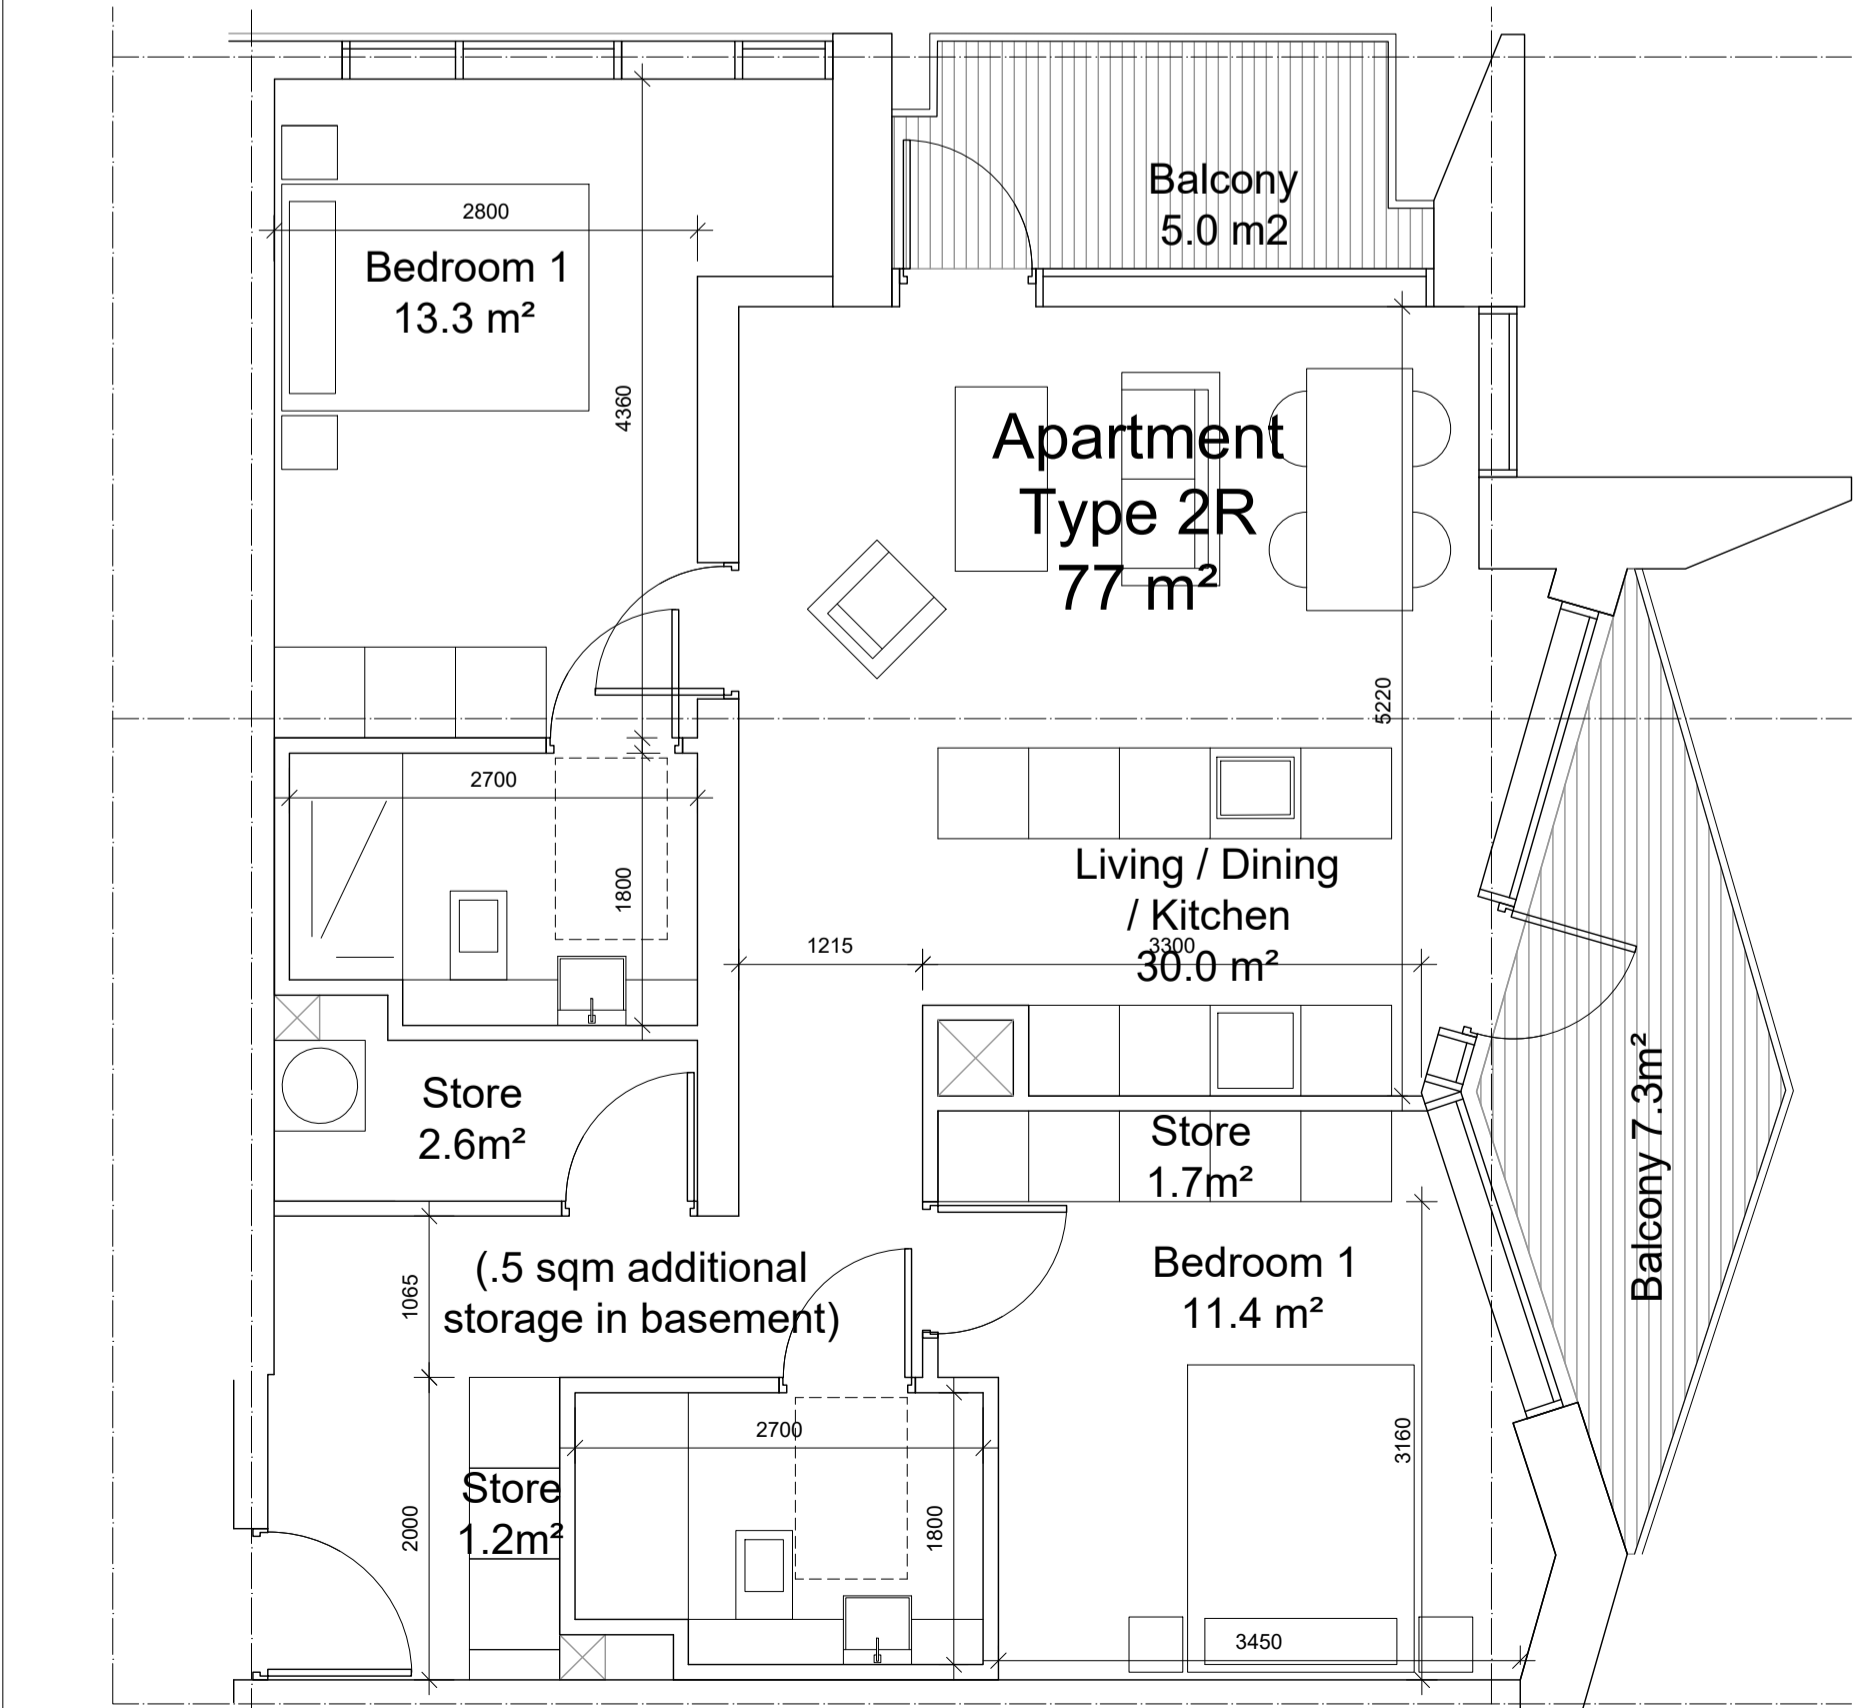

04 2 Bed Apartment - Type 2R (5 Units)  
SCALE 1:50

NOTE:  
ALL DIMENSIONS TO BE CHECKED ON SITE  
NO DIMENSIONS TO BE SCALED FROM THIS DRAWING  
THIS DRAWING IS TO BE READ IN CONJUNCTION WITH RELEVANT CONSULTANTS DRAWINGS

REV	DATE	DESCRIPTION	CHKD	DRN
B	01.11.2019	Issued for Planning	SA	SA
A	15.05.2019	Issued for Planning	SA	DS

**PLANNING**

**Henry J Lyons**

Architecture + Interiors +353 1 888 3333 51-54 Pearse Street  
henryjlyons.com info@henryjlyons.com Dublin D02 KA56

CLIENT  
CORNEL LIVING LIMITED

PROJECT  
CORNELSCOURT RESIDENTIAL DEVELOPMENT,  
CABINETEELY,  
DUBLIN 18.

JOB NUMBER: 95-0558  
DATE: MAY 2019  
SCALE: 1:50@A1  
DRAWN: SA  
CHECKED: SA  
FILE NAME: PL\_1926 Proposed Unit Types

DRAWING  
PROPOSED UNIT TYPES -  
2 BEDROOM APARTMENTS

BLOCK DRAWING NUMBER ZONE REVISION  
**PL1926 B**