



01 PROPOSED BUNGALOWS NORTH-EAST CONTINUOUS ELEVATION  
SCALE 1:500




02 PROPOSED BUNGALOWS NORTH-EAST CONTINUOUS ELEVATION  
SCALE 1:200

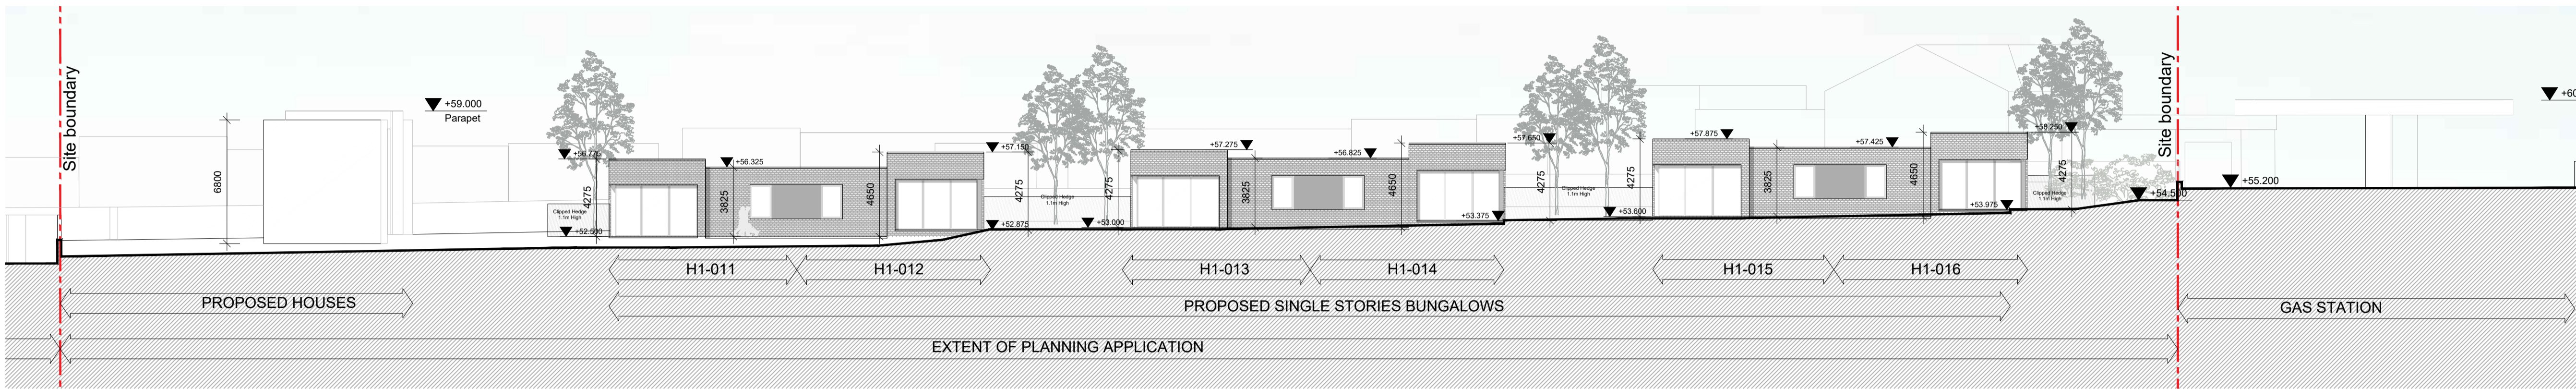

03 PROPOSED BUNGALOWS SOUTH-WEST CONTINUOUS ELEVATION  
SCALE 1:500

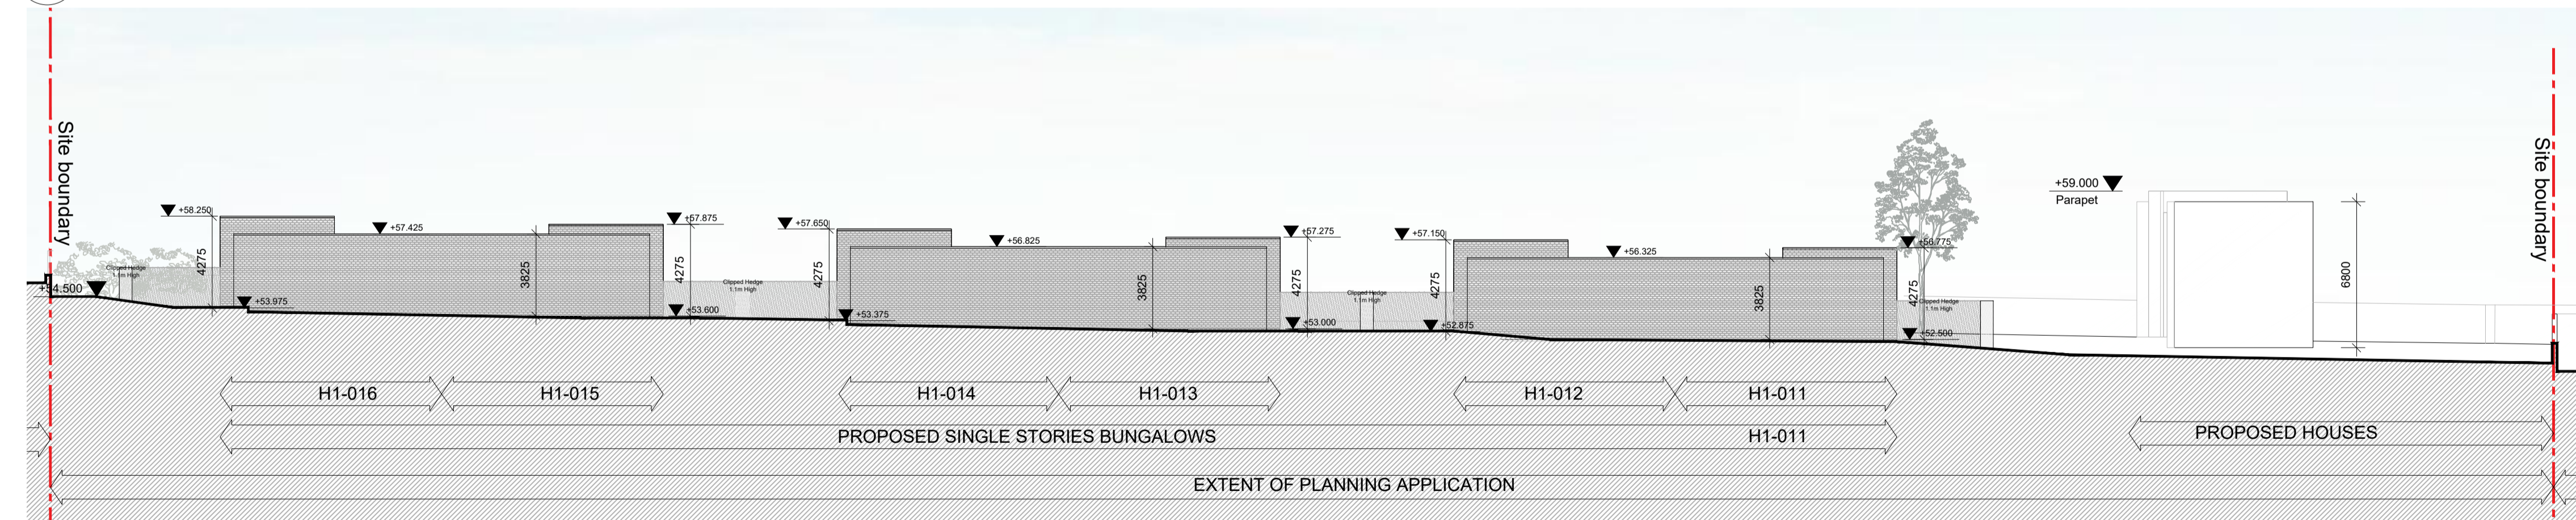


04 PROPOSED BUNGALOWS SOUTH-WEST CONTINUOUS ELEVATION  
SCALE 1:200

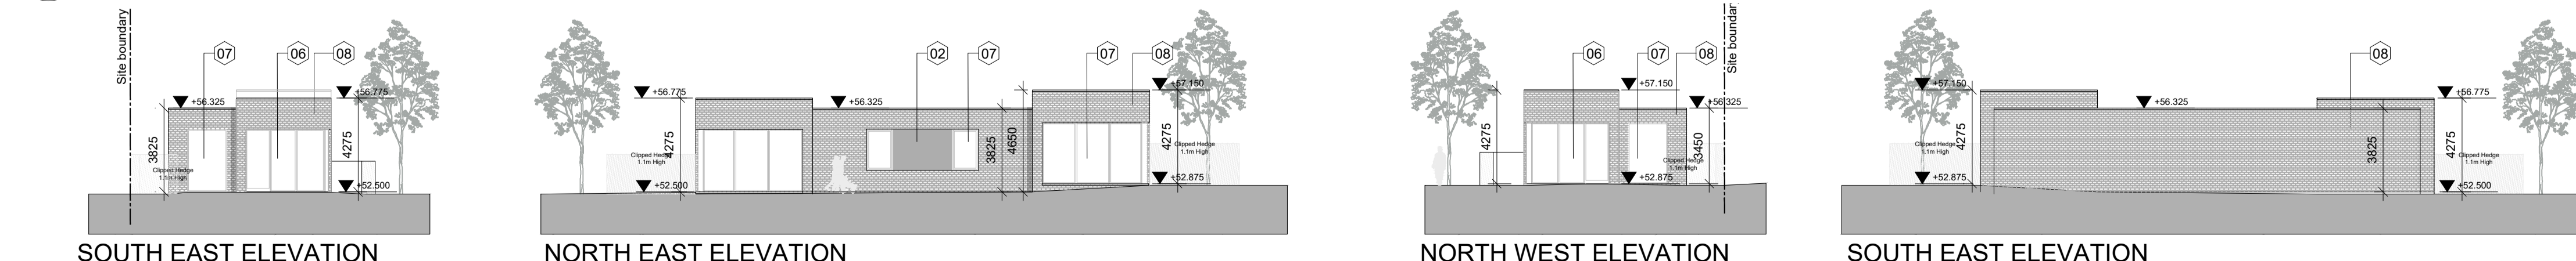

05 PROPOSED BUNGALOW ELEVATIONS  
SCALE 1:200

NOTE  
ALL DIMENSIONS TO BE CHECKED ON SITE  
NO DIMENSIONS TO BE SCALED FROM THIS DRAWING  
THIS DRAWING IS TO BE READ IN CONJUNCTION WITH  
RELEVANT CONSULTANTS DRAWINGS

KEY PLAN

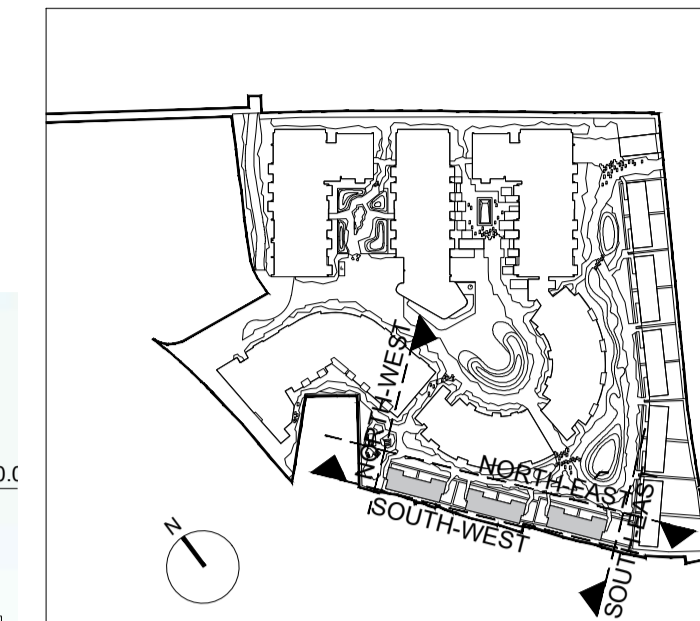

MATERIAL LEGEND:

- 01 SELECTED PLASTER RENDER FINISH
- 02 SELECTED BRONZE ANODISED COLOUR CLADDING PANEL
- 03 SELECTED BRICK FINISH 1 - BUFF BRICK TONE
- 04 CLEAR GLASS BALUSTRADE
- 05 INTAKE/EXTRACT GRILL IN SELECTED BRONZE ANODISED COLOUR
- 06 BRONZE COLOURED ANODISED ALUMINIUM GLAZING SYSTEM WITH SELECTED OPENING DOOR GLIDER
- 07 BRONZE COLOURED ANODISED ALUMINIUM WINDOW FRAME WITH INTEGRATED GRILL
- 08 SELECTED BRICK FINISH 2 - DARK COLOURED PIGMENT
- 09 SELECTED BACK PAINTED GLASS PANEL
- 10 SELECTED BUFF BRICK FINISH - RECESSED COURSEWORK
- 11 BRONZE COLOURED ANODISED ALUMINIUM WINDOW FRAME

REV	DATE	ISSUED FOR	DESCRIPTION	SA	DS
A	01.11.2019	Issued for Planning			

PLANNING

Henry J Lyons

CLIENT  
CORNEL LIVING LIMITED

PROJECT  
CORNELSCOURT RESIDENTIAL DEVELOPMENT,  
CABINTEELY,  
DUBLIN 18.

JOB NUMBER: 95-0558  
DATE: NOVEMBER 2019  
SCALE: 1:200@A1  
DRAWN: NF  
CHECKED: SA  
FILE NAME: PL\_2009-2019-Proposed-Bungalows-01-plans-plans

DRAWING  
PROPOSED BUNGALOWS  
ELEVATIONS

BLOCK DRAWING NUMBER ZONE REVISION  
PL2009 A