

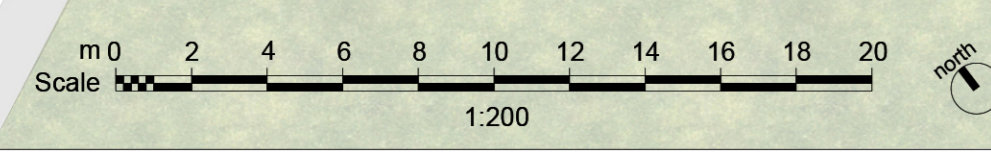


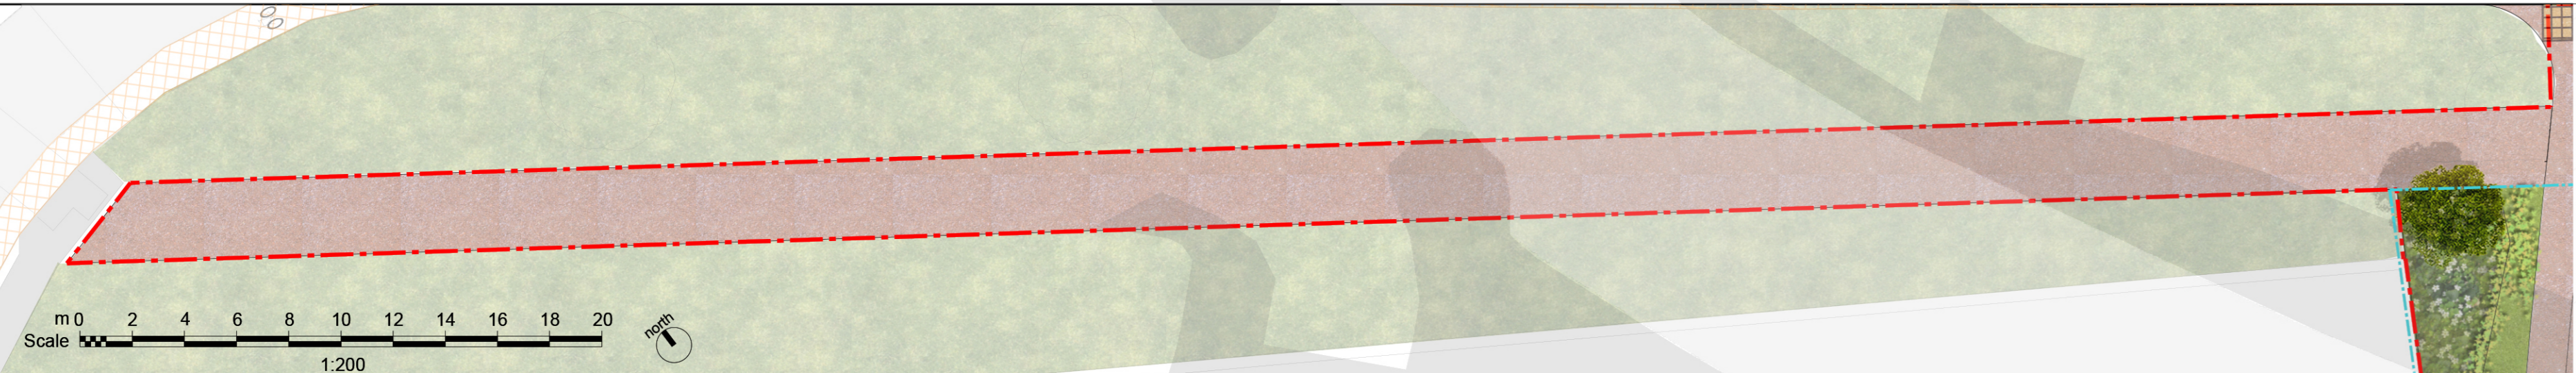

**DISCLAIMER**  
 1. This drawing is the property of Cameo & Partners Ltd.  
 2. It must not be copied or reproduced without written consent.  
 3. Do not scale from this drawing.  
 4. Check all dimensions on site before setting out.

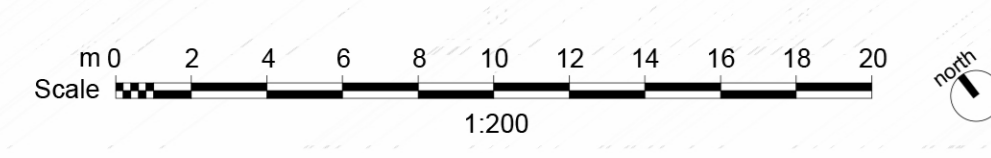

05	Issued for planning	MR 03.12.2019
04	Issued for planning	MR 29.11.2019
03	Issued for planning	MR 08.11.2019
02	Issued for planning	MR 05.11.2019
01	Issued for planning	MR 21.10.2019
00	Issued for planning	MR 04.10.2019
rev	details	by / date

Cameo & Partners Ltd.  
 Cargo Works - ET 5.04  
 1-2, Harcourt, Warrick,  
 London, SE1 8PG  
 Company Registered No: 8756613  
 T: 0203 1762 130  
 E: info@cameoandpartners.com

Client  
**CORNEL LIVING LIMITED**  
 Client  
**CORNELSCOURT RESIDENTIAL DEVELOPMENT,  
 CABINTEELY, DUBLIN 18.**

Client  
**LANDSCAPE BASEMENT, -1 FLOOR ILLUSTRATIVE MASTERPLAN**

Scale	Checked By	Drawn By
1:200@A0	MM	MR

Drawing No.	Date	Revision
C0098 L0999	17.09.19	05

Purpose of Issue  
**P**  
 D = design information / P = planning / T = tender / C = construction / B = as built