

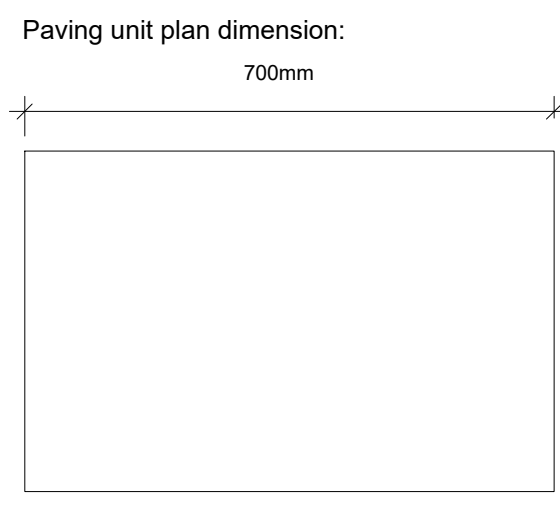
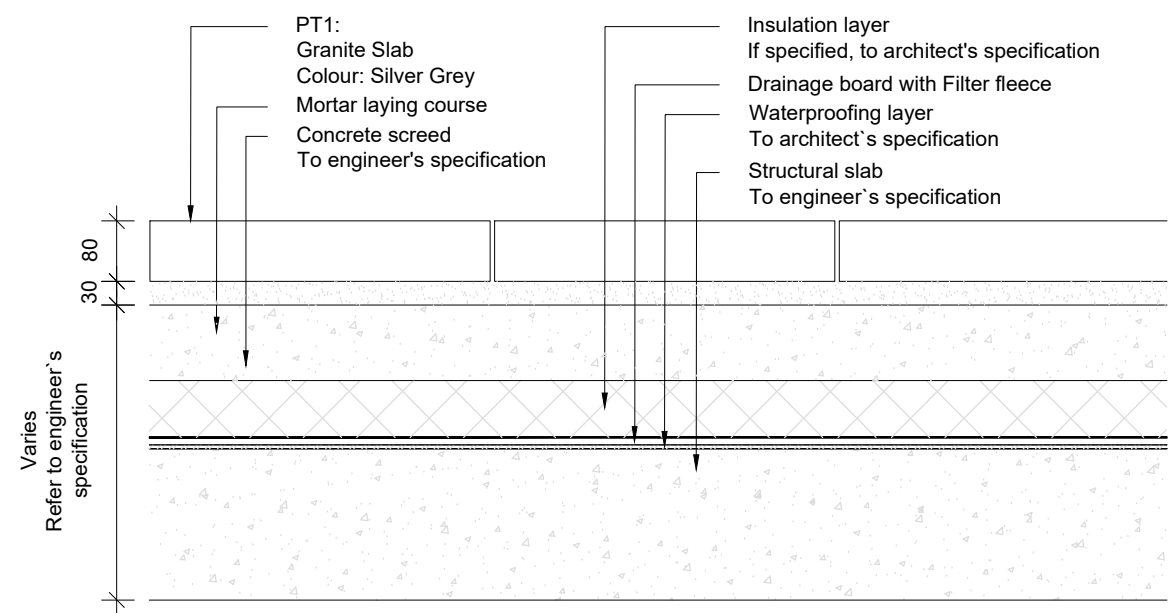


Disclaimer



1. This drawing is the property of Cameo & Partners Ltd.
2. It must not be copied or reproduced without written consent.
3. Do not scale from this drawing.
4. Check all dimensions on site before setting out.

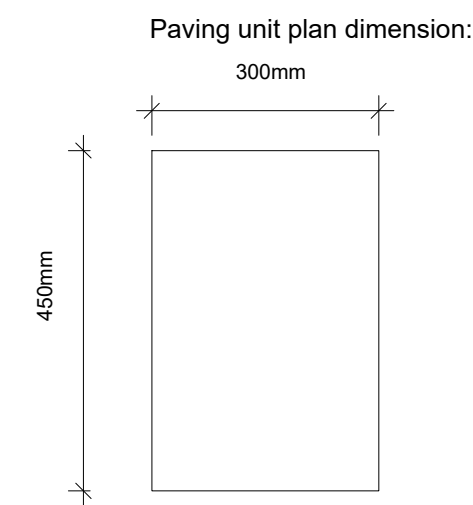



1 PT1: Granite slabs
401 scale 1:10 @A1

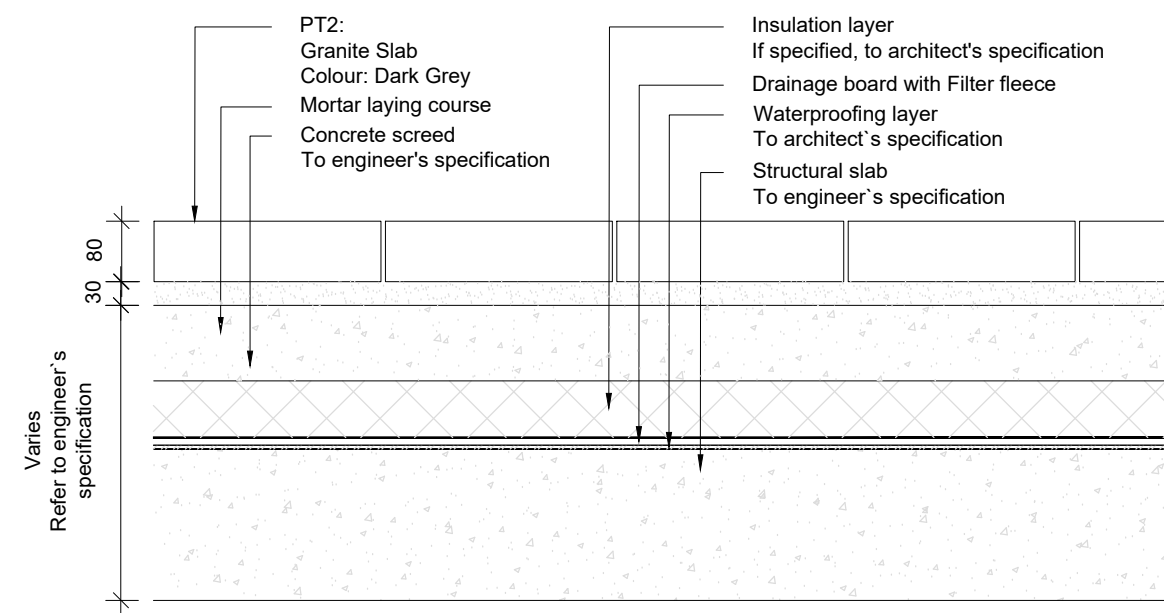


2 PT2: Granite slabs
401 scale 1:10 @A1

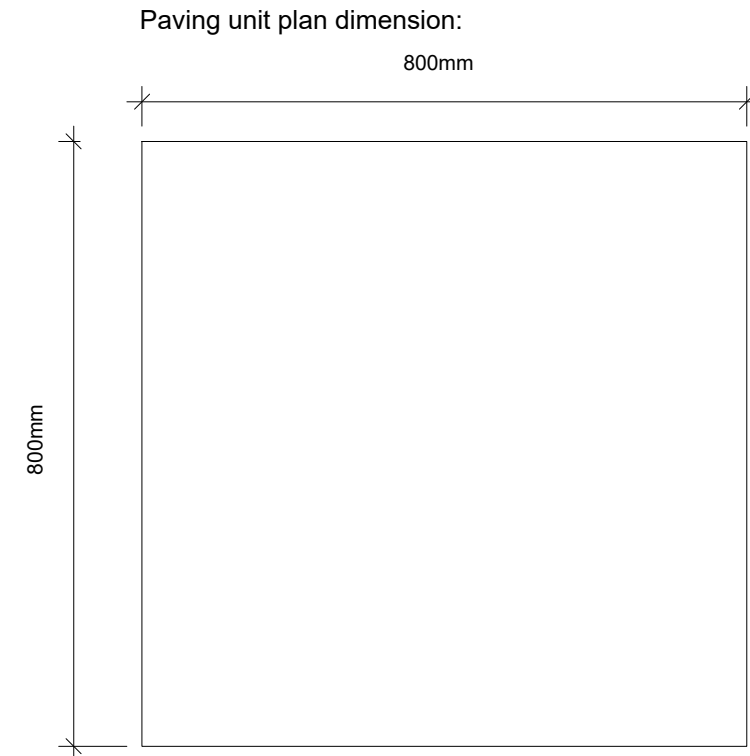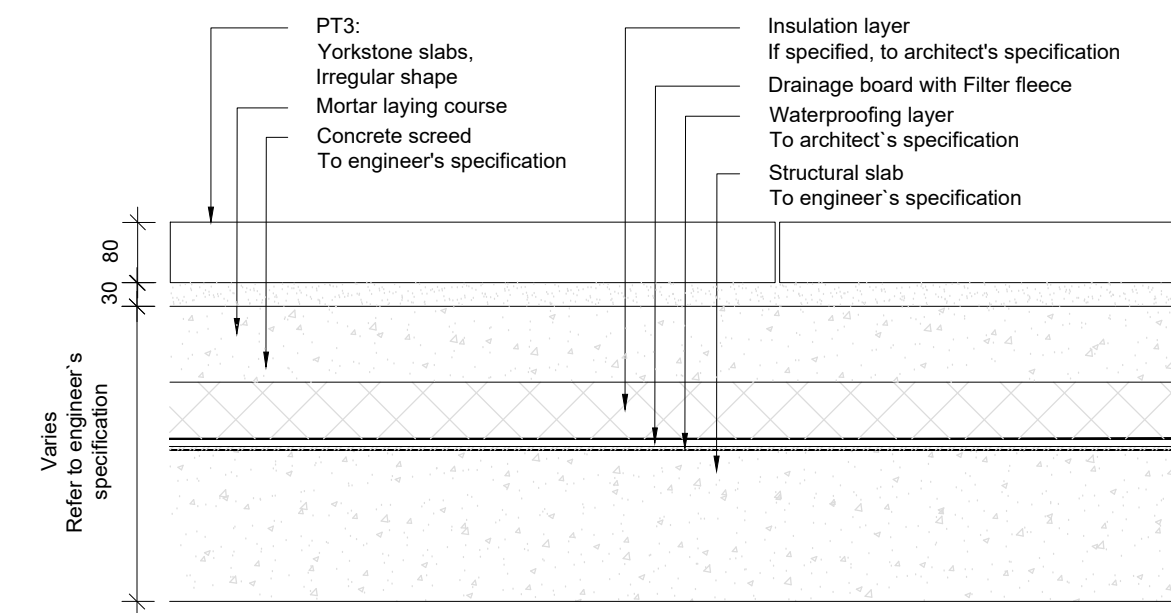


3 PT3: Yorkstone slabs, Irregular shape
401 scale 1:10 @A1

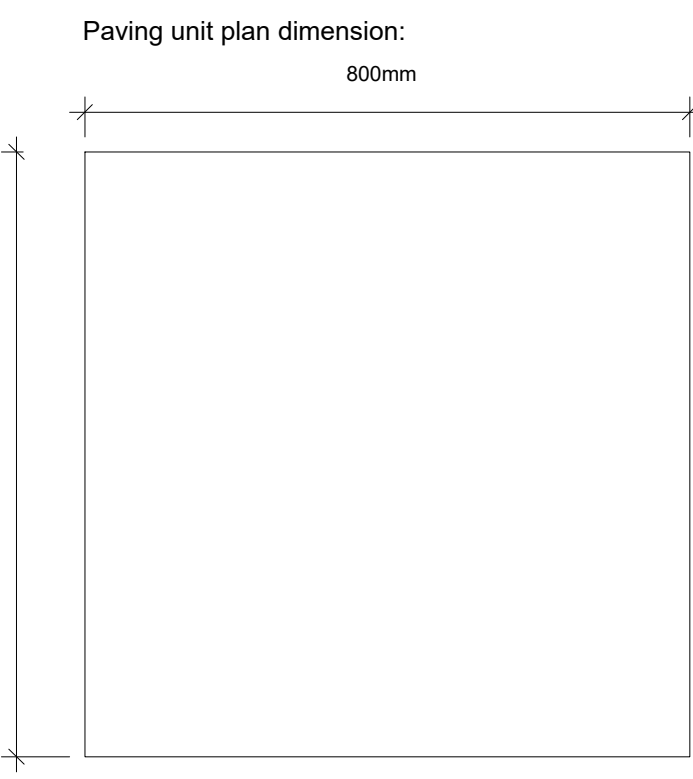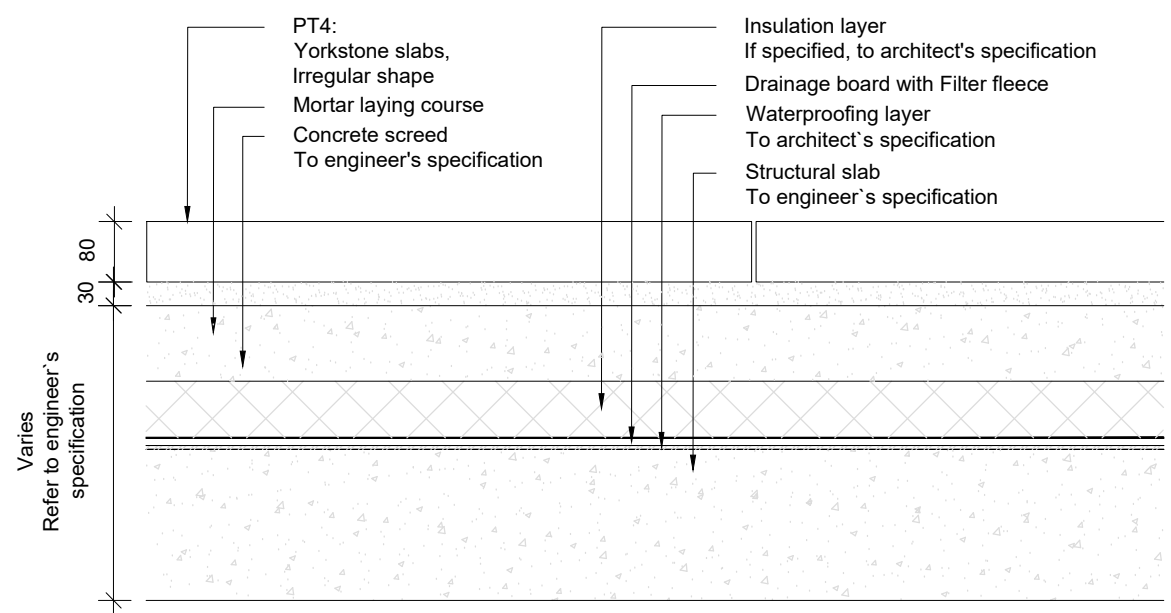


4 PT4: Yorkstone slabs, Irregular shape
401 scale 1:10 @A1

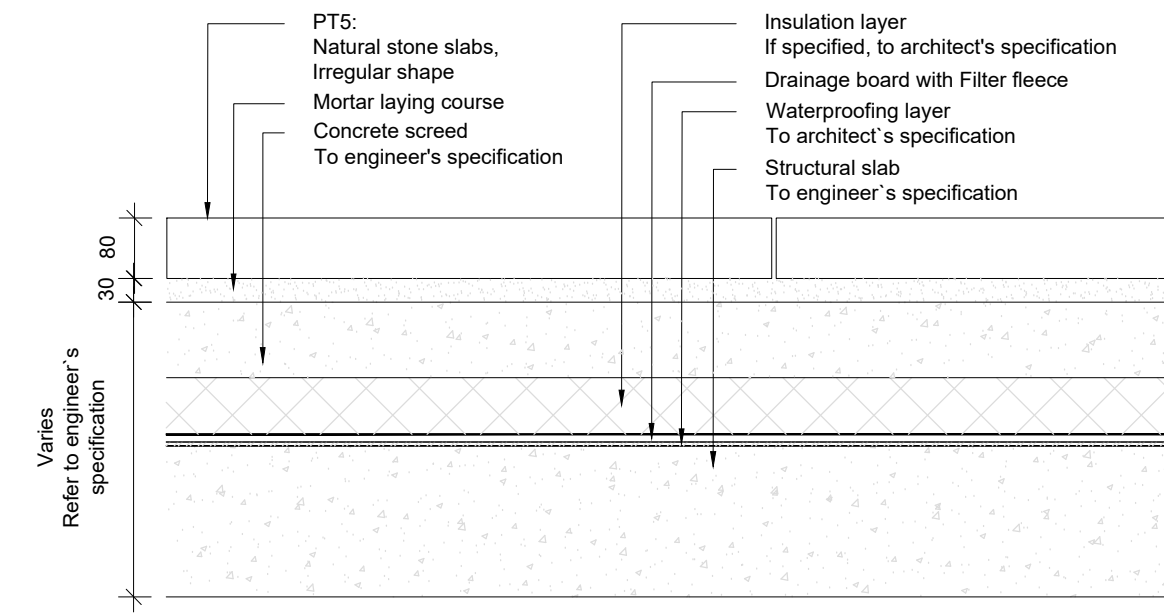



5 PT5: Natural stone slabs, Irregular shape
401 scale 1:10 @A1

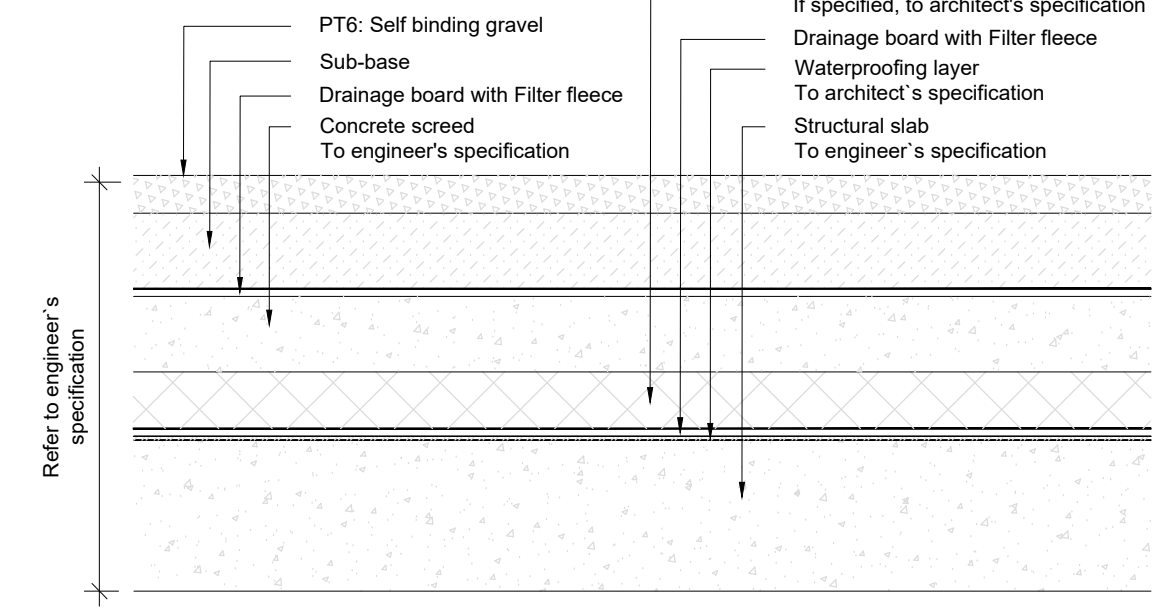

6 PT6: Self binding gravel
401 scale 1:10 @A1

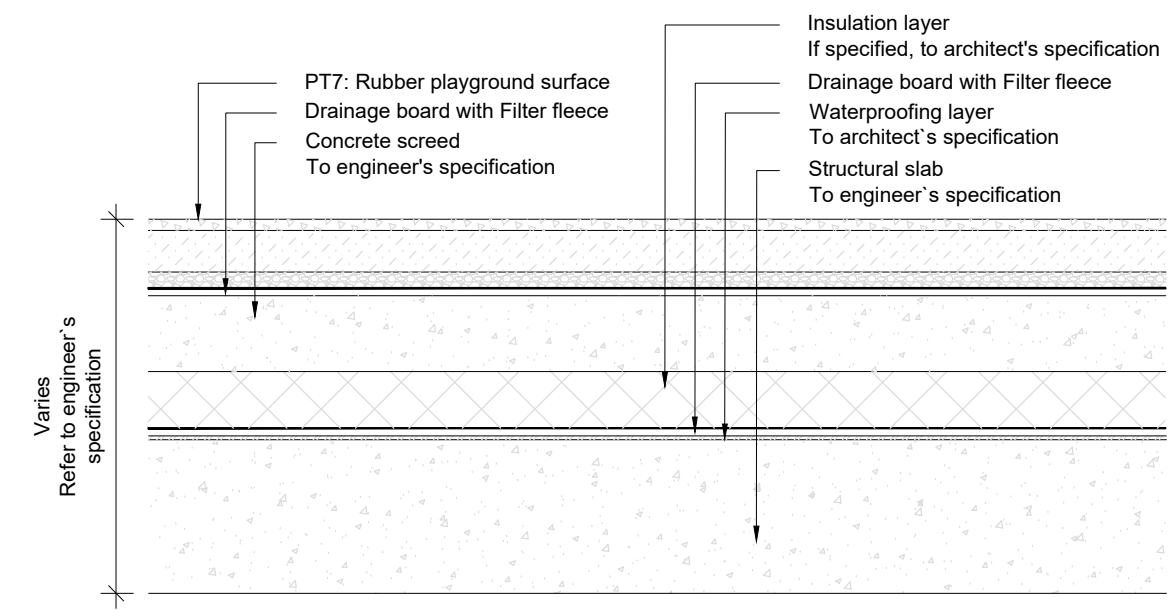


7 PT7: Rubber playground surface
401 scale 1:10 @A1

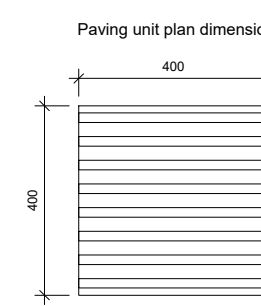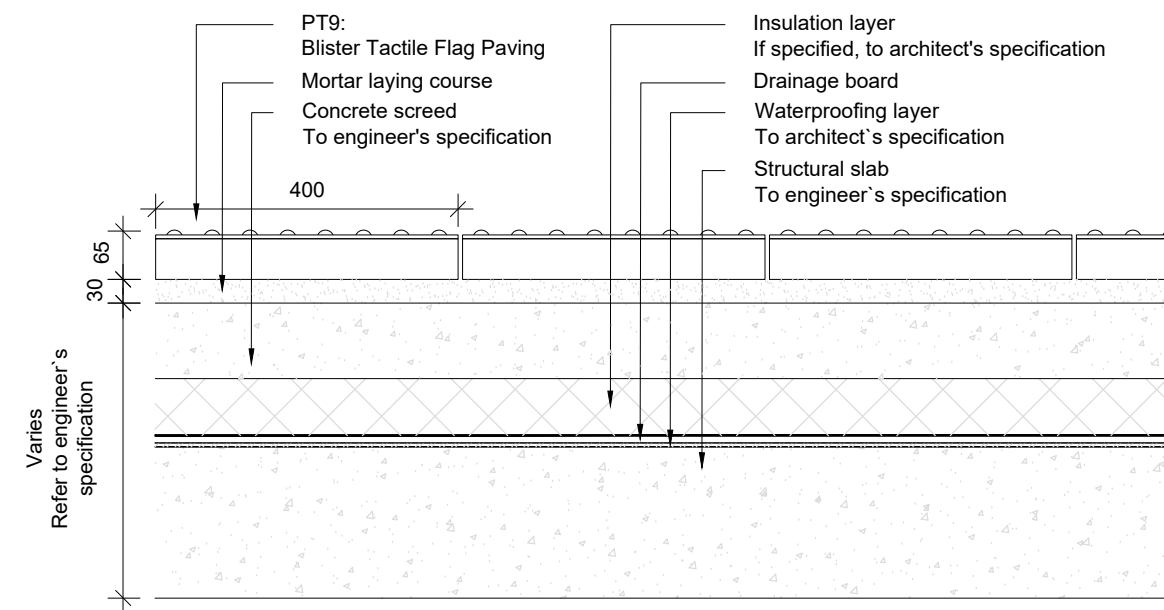

8 PT9: Blister tactile flag paving
401 scale 1:10 @A1

00	Issued for Information	HB	01.10.2019
rev	details	by	date

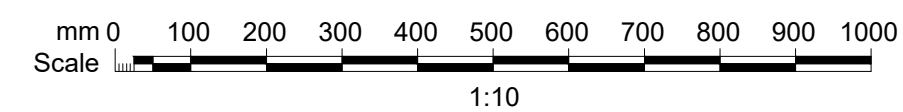

Scale	Date	Checked By	Drawn By
1:10@A1	30.09.2019	VK	GB
Drawing No.	Revision		
C0098 L401	00		
Purpose of Issue:			
P			
D = design information / P = planning / T = tender / C = construction / B = as built			
Drawing sheet size - A1			