



Disclaimer


1. This drawing is the property of Cameo & Partners Ltd.
2. It must not be copied or reproduced without written consent.
3. Do not scale from this drawing.
4. Check all dimensions on site before setting out.

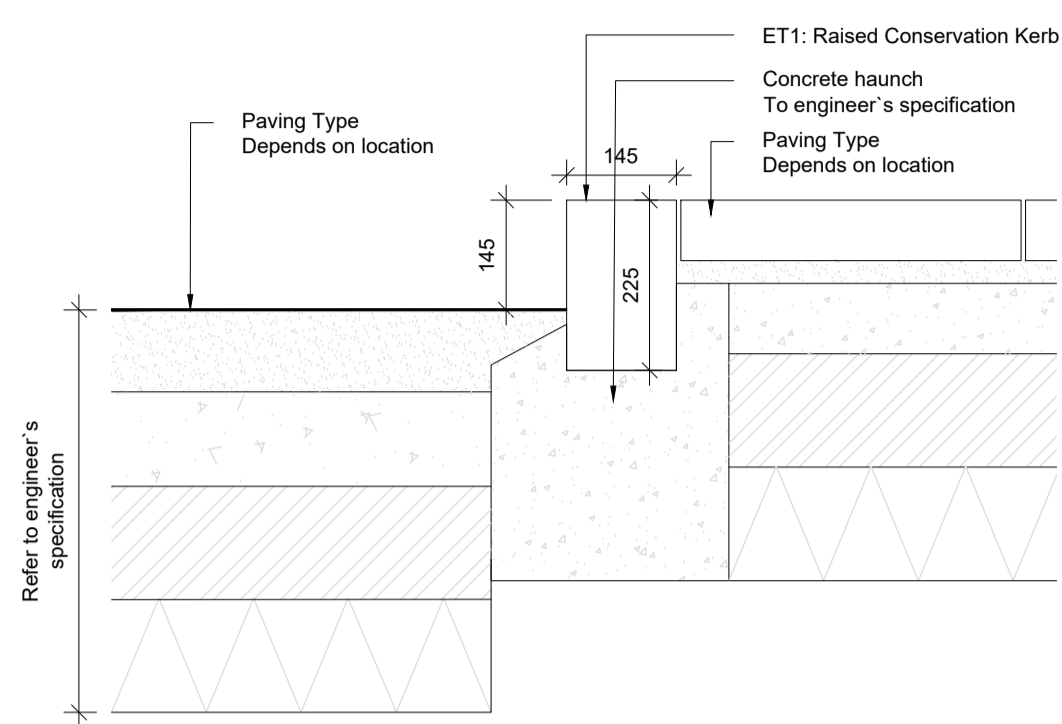


1 ET1: Raised Conservation Kerb, Off Slab
scale 1:10 @A1

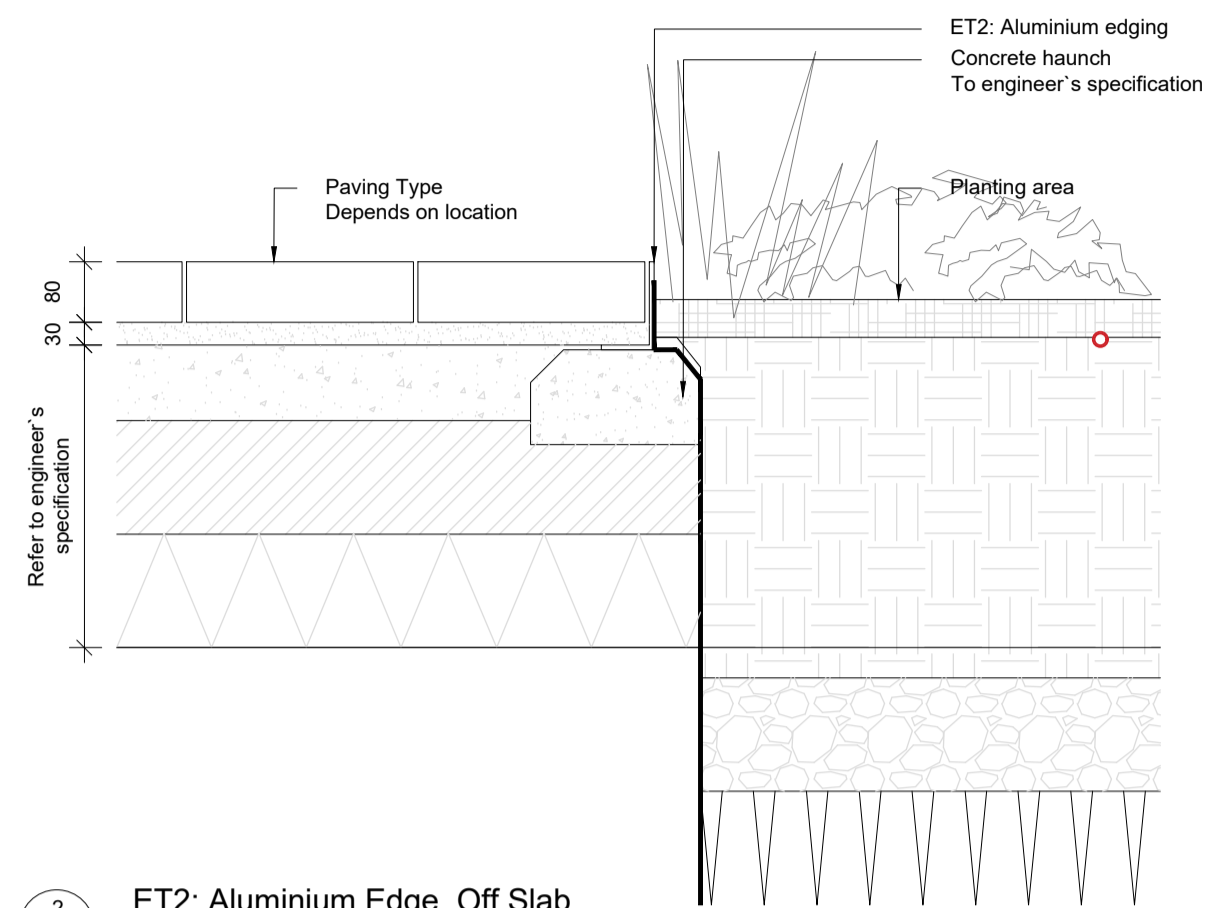


2 ET2: Aluminium Edge, Off Slab
scale 1:10 @A1

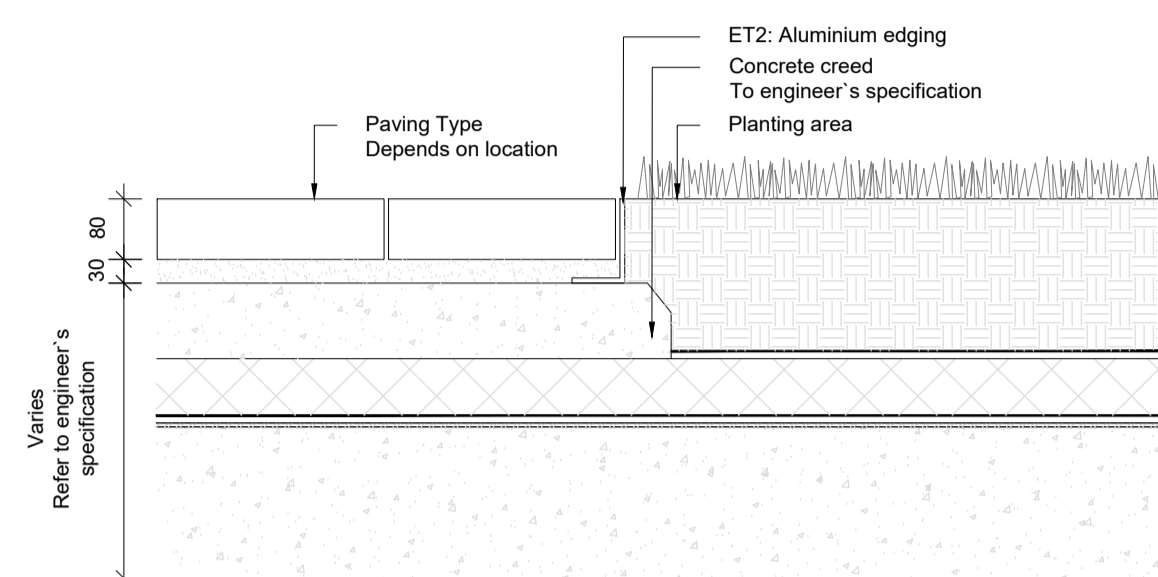

3 ET2: Aluminium Edge, On Slab
scale 1:10 @A1

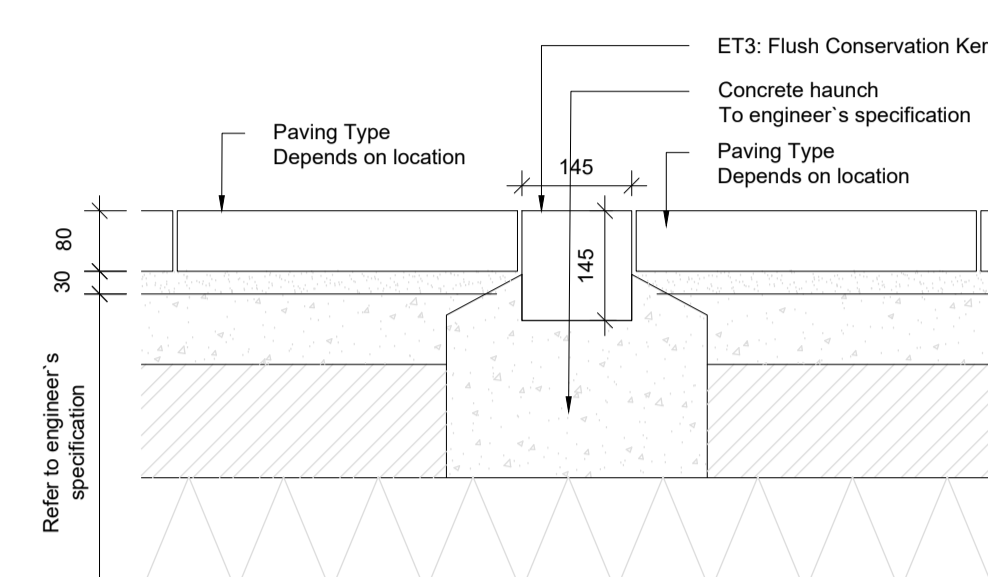

4 ET3: Flush Conservation Kerb, Off Slab
scale 1:10 @A1

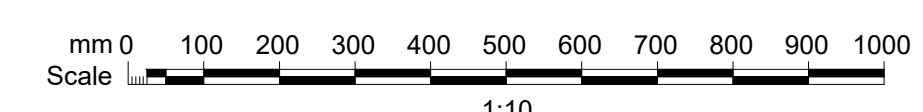

00	Issued for Information	HB 01.10.2019
rev	details	by date

Project	Cornelscourt Residential Development, Cabinteely, Dublin18	Scale	1:10@A1	Date	30.09.2019	Checked By	VK	Drawn By	GB
Drawing	Ground Floor, Typical Edging Details, Off and On Slab Condition	Drawing No.	C0098 L402	Revision	00				
Purpose of Issue:	P D = design information / P = planning / T = tender / C = construction / B = as built								
Drawing sheet size - A1		© Cameo & Partners							