




Existing railing and wall combination on Verdant Place (KIFRS-A-002)

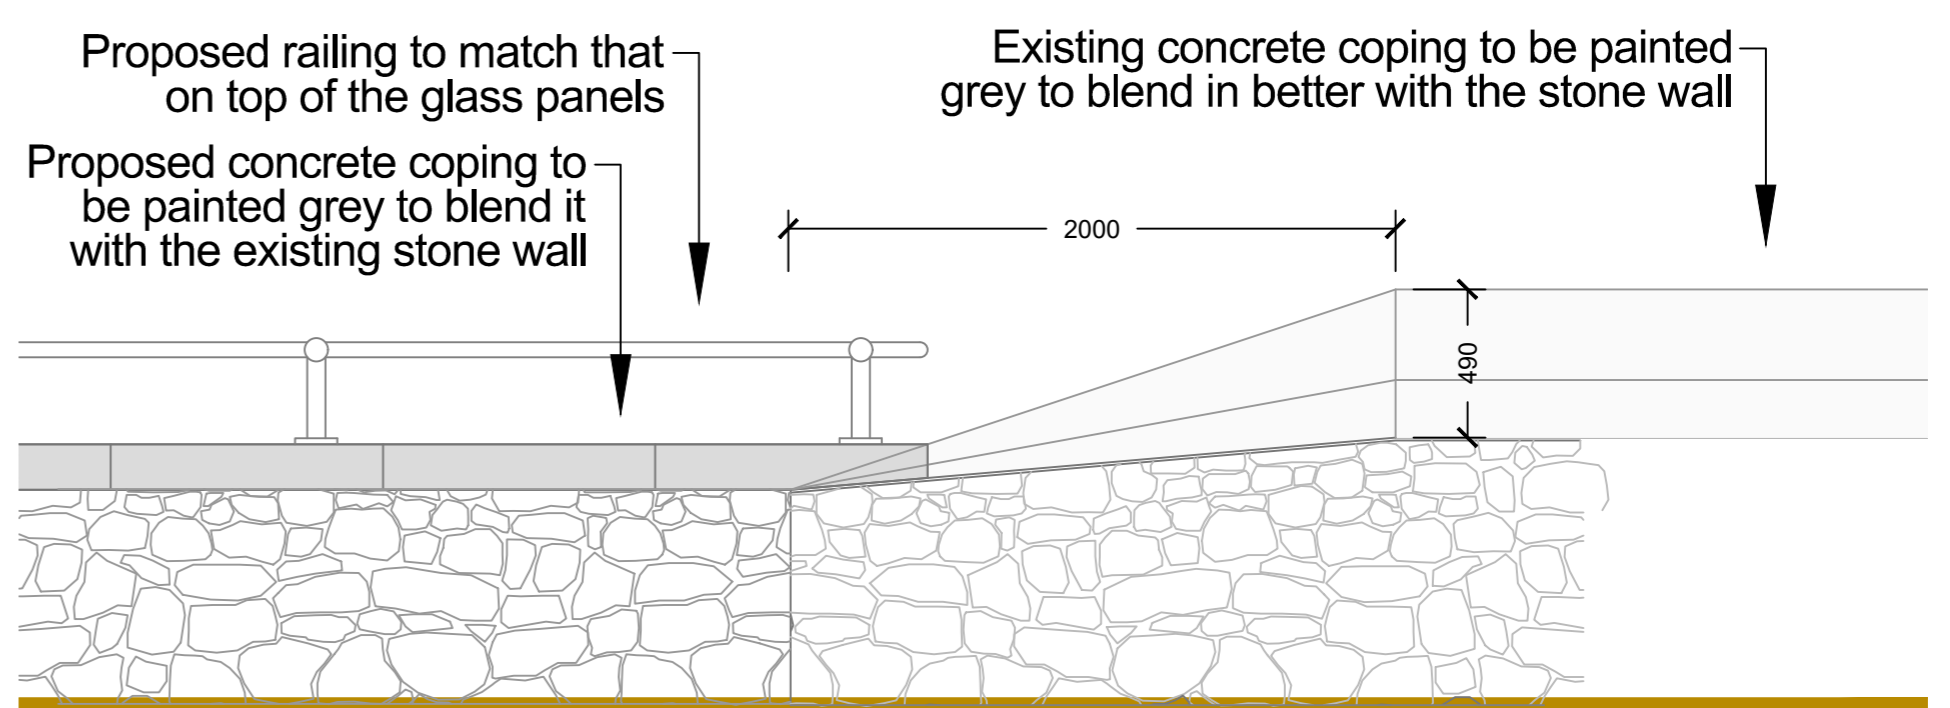

Scale - 1:25

Proposed removal of railing and upgrade to existing wall (KIFRS-A-001)



Existing concrete coping and walling along Verdant Place (KIFRS-A-001)




Proposed treatment to existing concrete coping and walling (KIFRS-A-001)




Existing concrete walling and barriers at Verdant Place Steps (KIFRS-A-001)



Proposed treatment to existing concrete walling and upgrade of barriers (KIFRS-A-001)

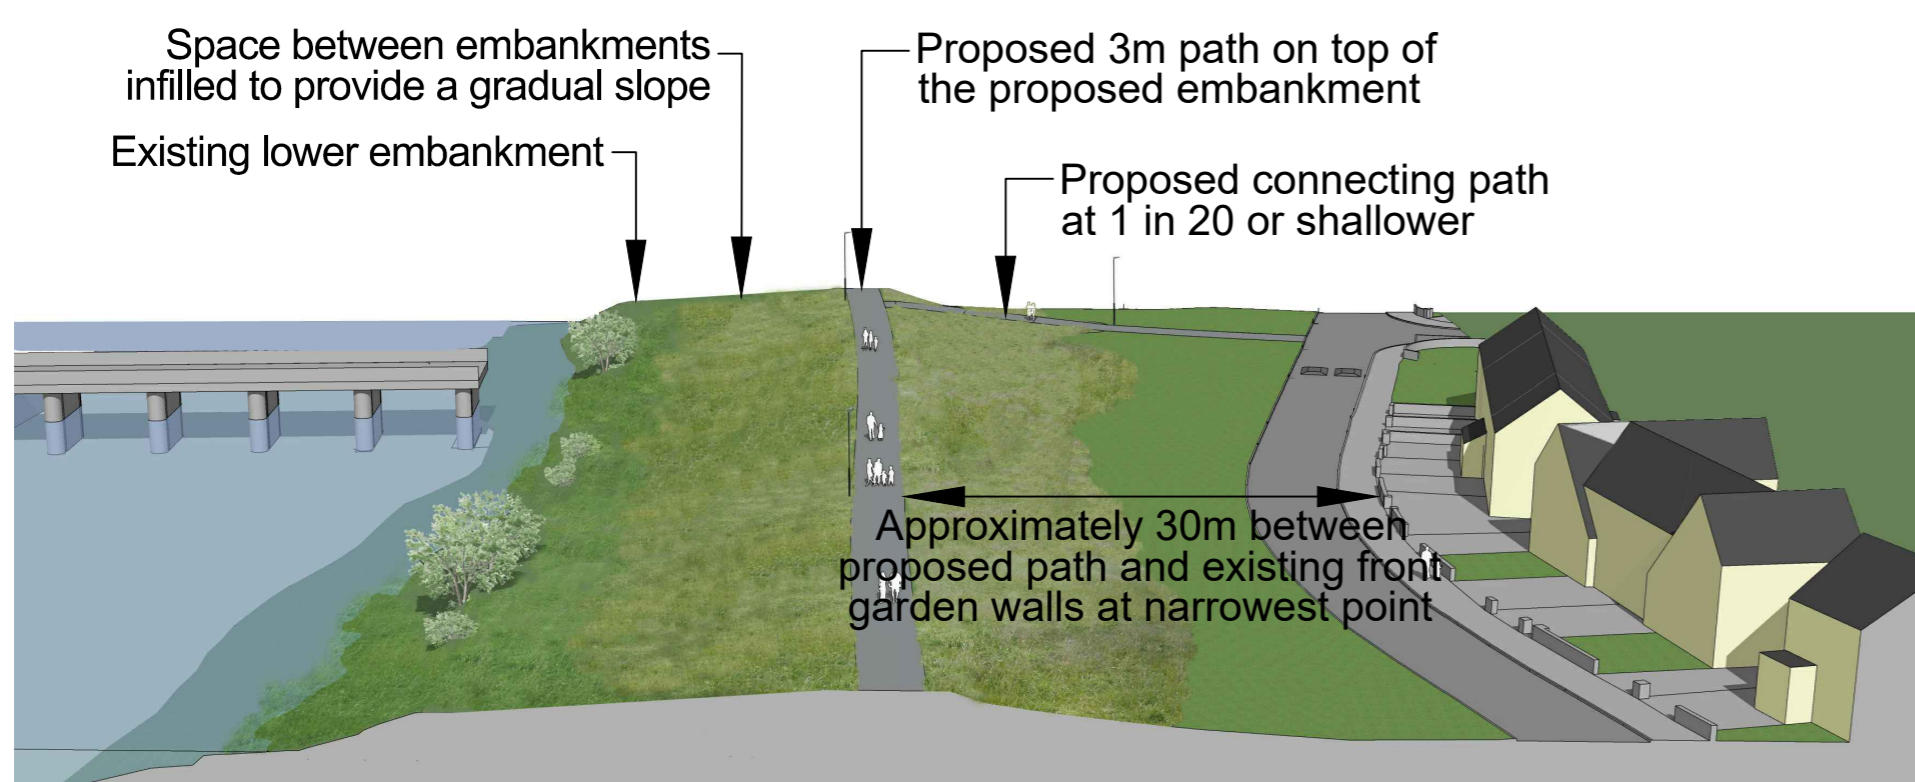

Model extract of proposed embankment at closest point to existing houses (KIFRS-A-003)

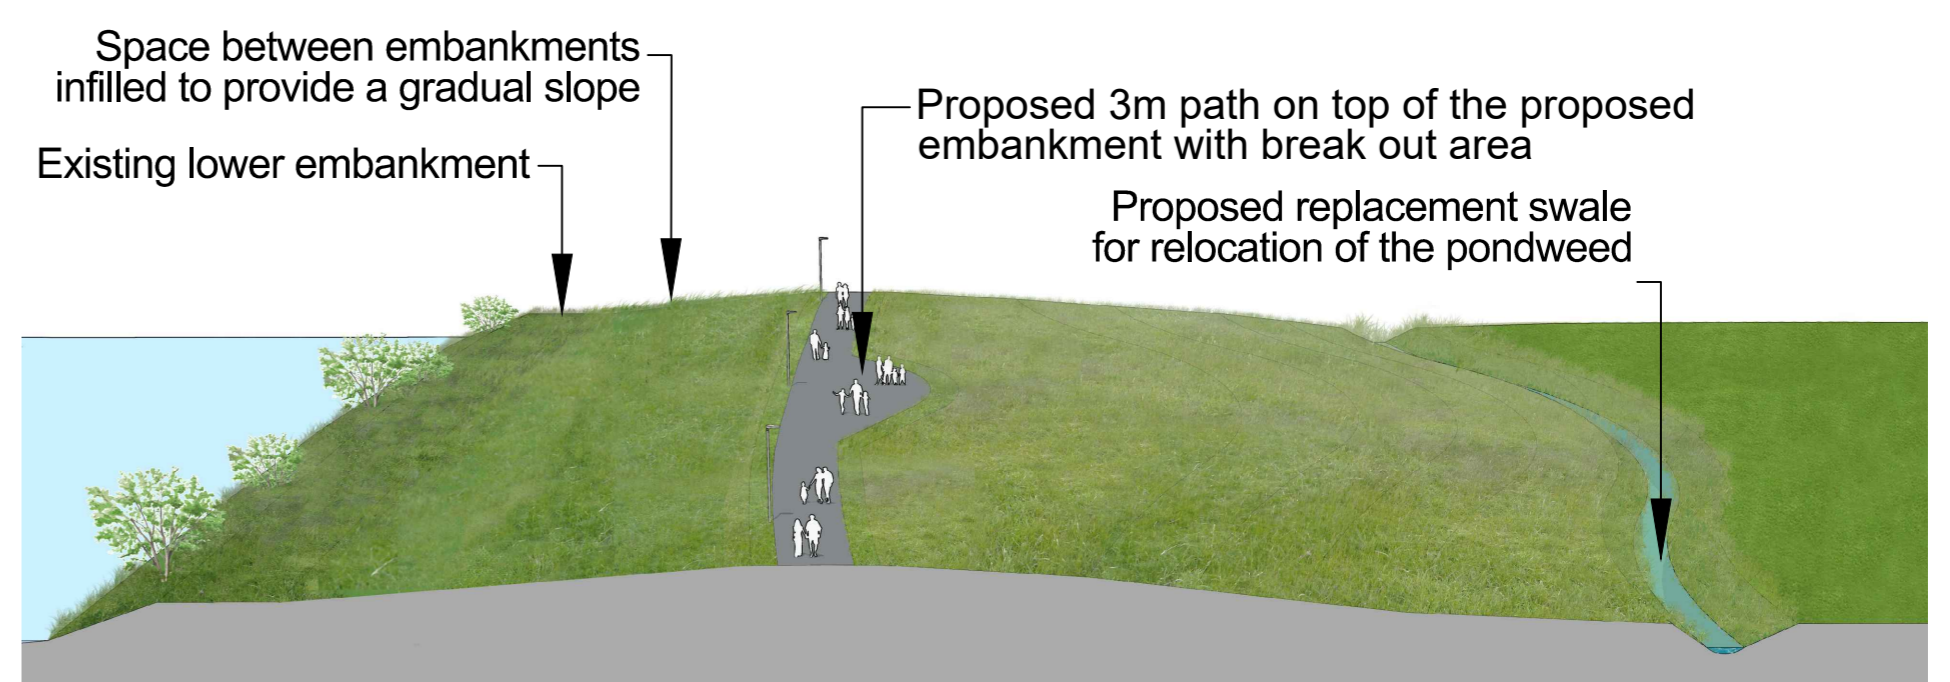

Model extract of proposed open drain and embankment with break out area (KIFRS-A-004)