



Section illustrating the relationship between Athlunkard Boat House and the proposed flood defence works to the boundary wall (KIFRS-A-008)

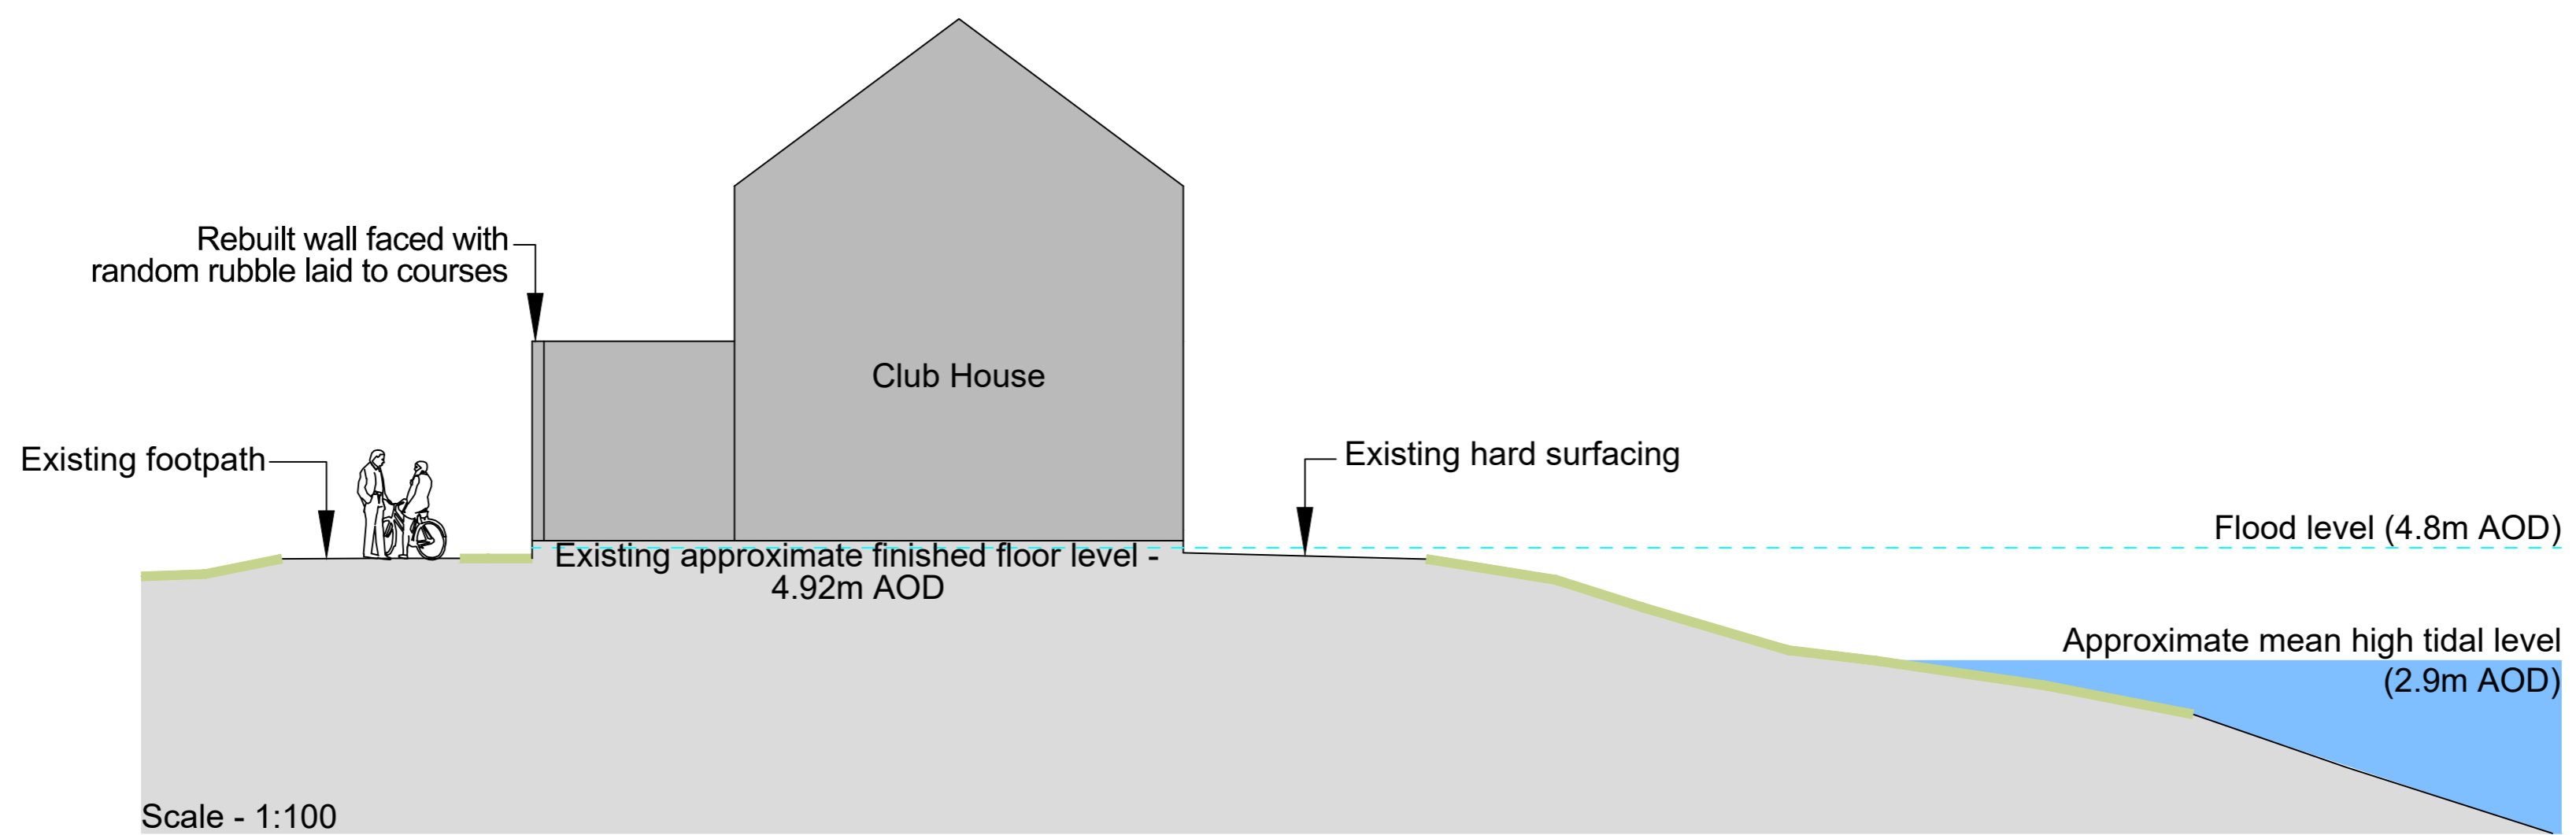

Section illustrating the relationship between Athlunkard Boat Club and the proposed flood defence works to the boundary wall (KIFRS-A-008)

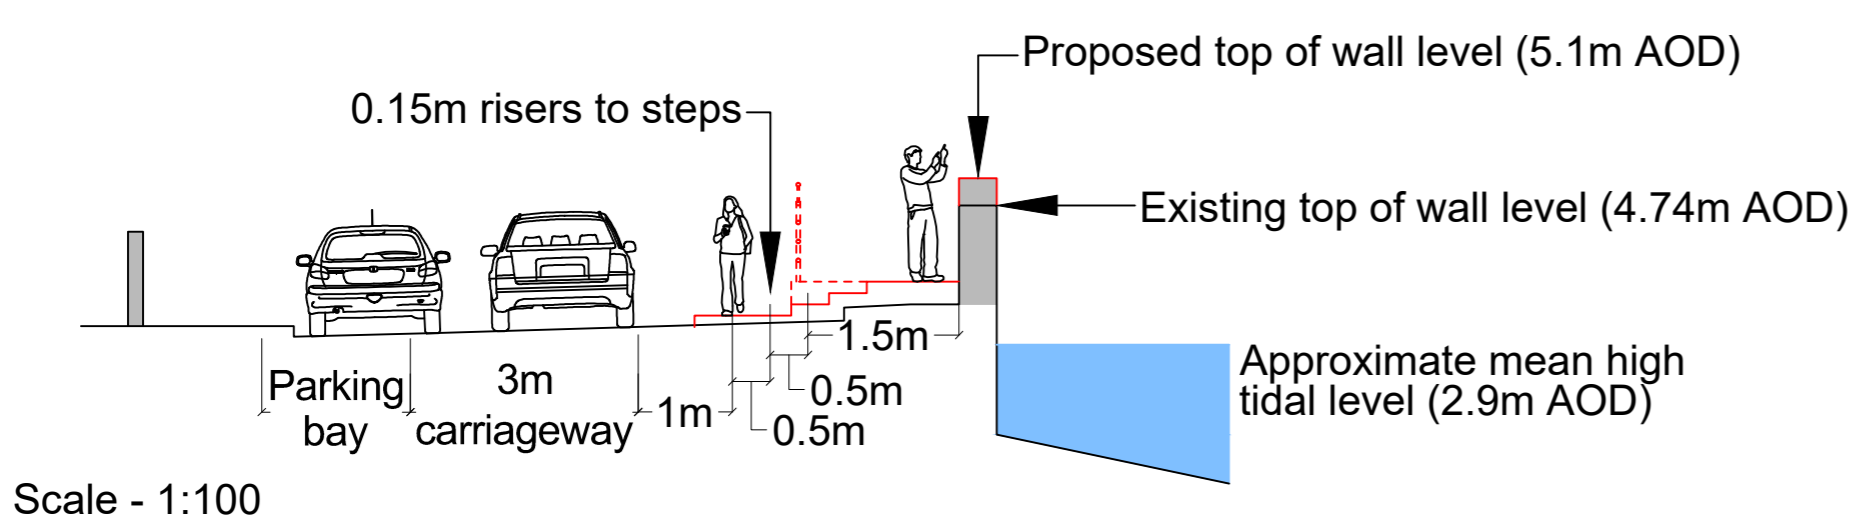

Detail cross section through the stepped footway at Sir Harry's Mall (KIFRS-A-009)



Illustrative section through Sir Harry's Mall and the proposed stepped footway (KIFRS-A-009)



Existing situation along Sir Harry's Mall (KIFRS-A-009)



Artists impression of proposed stepped footway to maintain views over the raised wall (KIFRS-A-009)