


AREA A2  
LONGITUDINAL SECTION A2-3  
CH 0+270m TO CH 0+360  
EXISTING

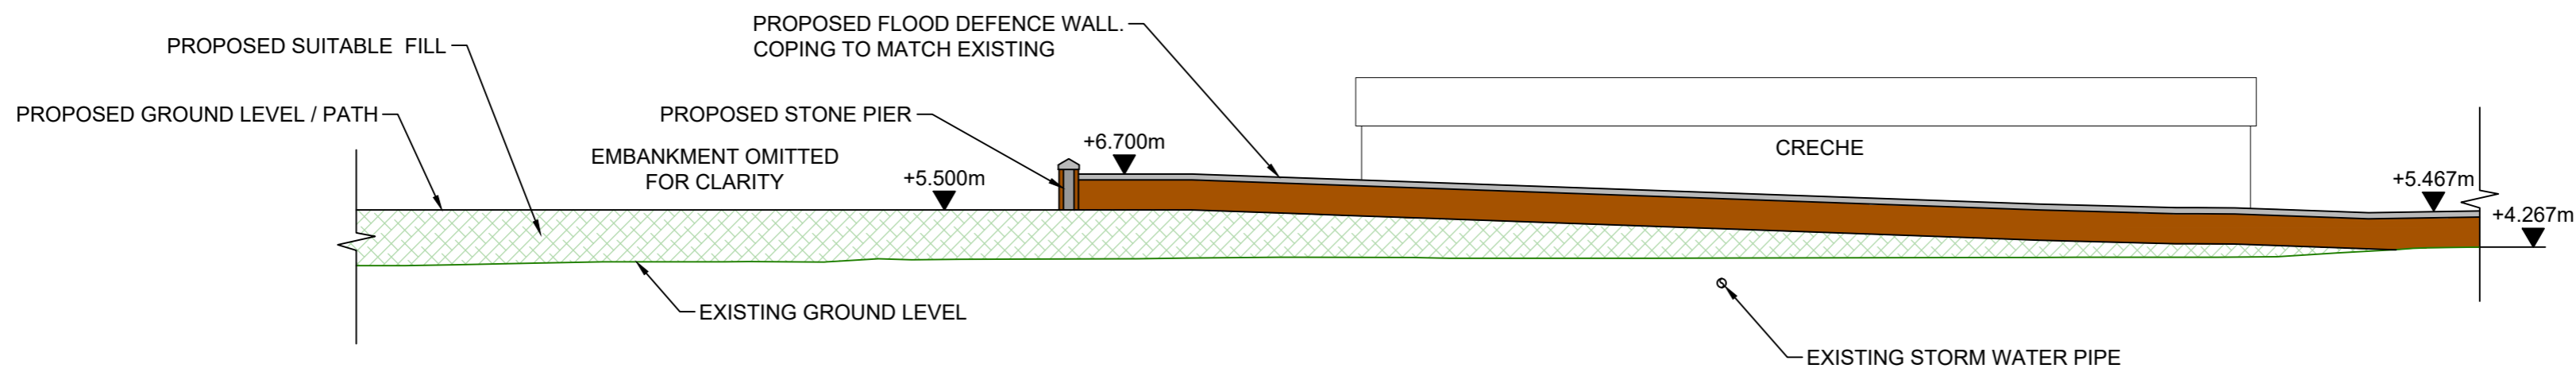

AREA A2  
LONGITUDINAL SECTION A2-3  
CH 0+270m TO CH 0+360  
PROPOSED

NOTES:  
1. ALL LEVELS SHOWN ARE TO ORDNANCE DATUM MALIN HEAD.  
2. THIS DRAWING TO BE READ IN CONJUNCTION WITH ALL RELEVANT PLANNING DRAWINGS AND DOCUMENTS.

Legend	
	Proposed Reinforced Concrete Structure
	Stone Cladding
	Coping
	Proposed Bitmac Surface and Base
	THQW Top of Historic Quay Wall (approx. level)



PL1	19/12/19	TD	MM	KL
Issue	Date	By	Chkd	Appd



Drawing Title	
Area A2 Cross Sections	
Job No <b>265545</b>	Drawing Status <b>Planning</b>
Drawing No <b>KIFRS-C-105</b>	Issue <b>PL1</b>