



Ordnance Survey Ireland Licence No. EN 0002819
 © Ordnance Survey Ireland/ Government of Ireland

AREA B2
 PLAN
 Scale 1:1000

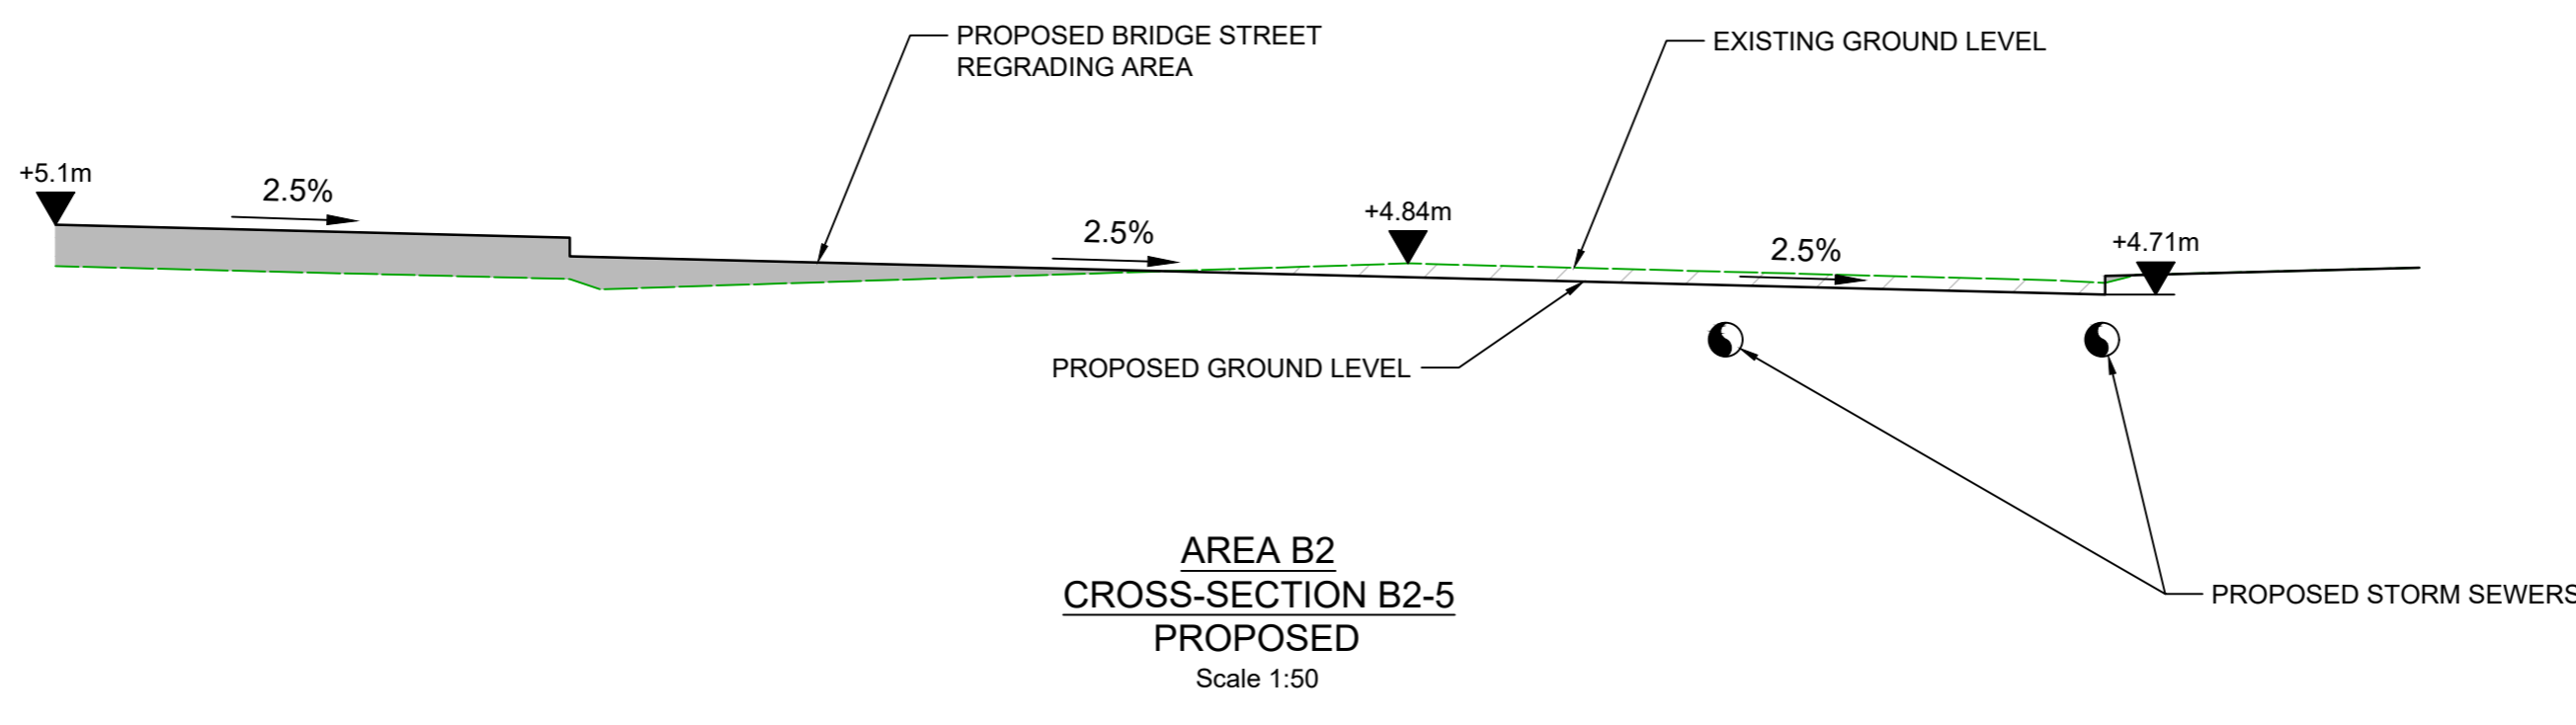

AREA B2
 CROSS-SECTION B2-5
 PROPOSED
 Scale 1:50

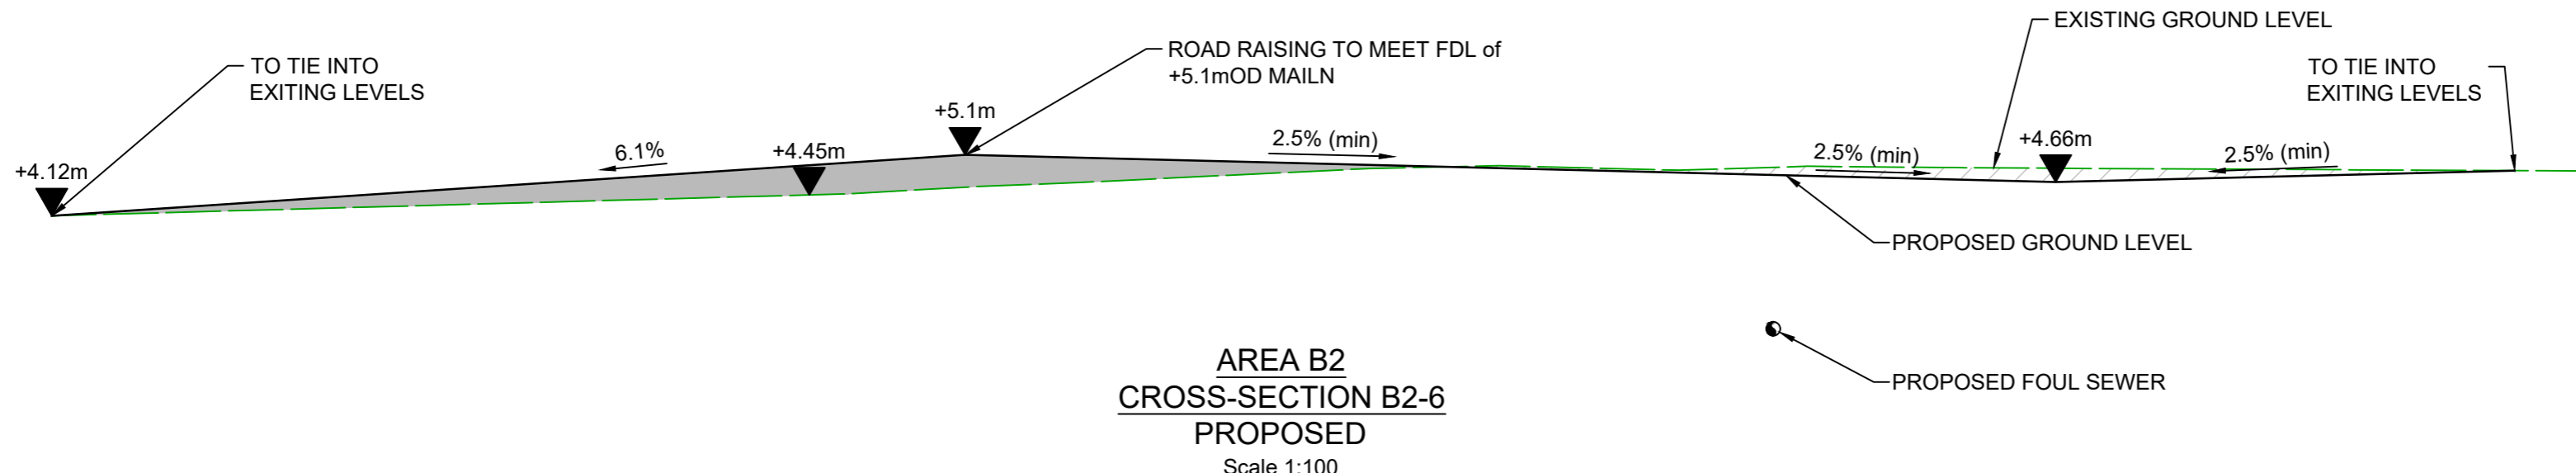

AREA B2
 CROSS-SECTION B2-6
 PROPOSED
 Scale 1:100

NOTES:
 1. ALL LEVELS SHOWN ARE TO ORDNANCE DATUM MALIN HEAD.
 2. THIS DRAWING TO BE READ IN CONJUNCTION WITH ALL RELEVANT PLANNING DRAWINGS AND DOCUMENTS.

JBA
 consulting
 Nicholas de Jong Associates
 URBAN DESIGN

PL1	19/12/19	TD	MM	KL
Issue	Date	By	Chkd	Appd

Client
 Comhairle Cathrach & Contae Luimnigh
 Limerick City & County Council
 OPW
 Oifig na hOibríochtaí Poiblí
 Office of Public Works

Job Title
 KING'S ISLAND
 FLOOD RELIEF SCHEME
 Scale at A1
 As Shown
 Discipline
 Infrastructure

ARUP
 50 Ringsend Road,
 Dublin 4, D04 R6K0, Ireland
 t: +353 1 233 4455 f: +353 1 668 3169
 www.arup.com

Drawing Title
 Area B2 Bridge Street Plan and Cross Sections
 Job No
 265545
 Drawing No
 KIFRS-C-115
 Drawing Status
 Planning
 Issue
 PL1