


**Legend**

- Proposed Reinforced Concrete Structure
- Stone Cladding
- Coping
- Proposed Bitmac Surface and Base
- THQW Top of Historic Quay Wall (approx. level)

**NOTES:**

- ALL LEVELS SHOWN ARE TO ORDNANCE DATUM MALIN HEAD.
- THIS DRAWING TO BE READ IN CONJUNCTION WITH ALL RELEVANT PLANNING DRAWINGS AND DOCUMENTS.

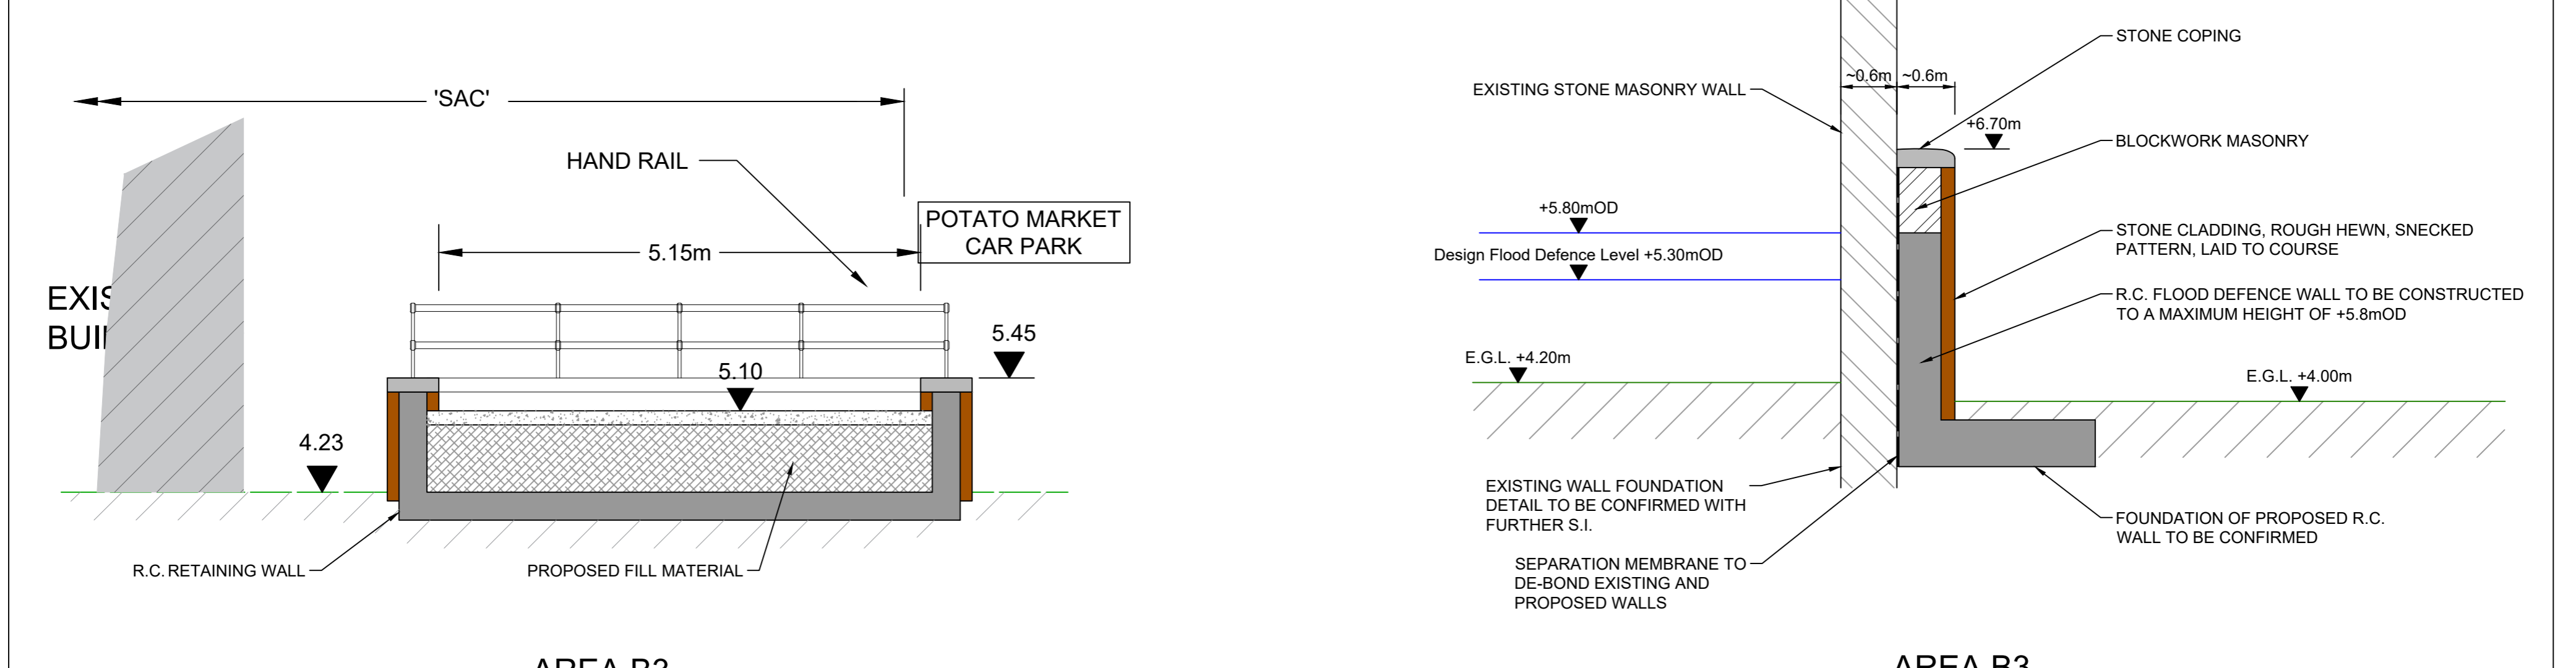

|  |   |     |          |      |    |    |       |      |    |      |      |   |  |   |   |
|--|---|-----|----------|------|----|----|-------|------|----|------|------|---|--|---|---|
| <p>Nicholas de Jong Associates<br/>URBAN DESIGN</p>                            | <table border="1"> <tr> <td>PL1</td> <td>19/12/19</td> <td>TD</td> <td>MM</td> <td>KL</td> </tr> <tr> <td>Issue</td> <td>Date</td> <td>By</td> <td>Chkd</td> <td>Appd</td> </tr> </table> | PL1 | 19/12/19 | TD   | MM | KL | Issue | Date | By | Chkd | Appd | <p>Client</p> <p>Limerick City &amp; County Council</p> <p>Office of Public Works</p> | <p>Job Title</p> <p>As Shown</p> <p>Discipline: Infrastructure</p> | <p>50 Ringsend Road,<br/>Dublin 4, D04 R6X0, Ireland<br/>t: +353 1 233 4455 f: +353 1 668 3169<br/>www.arup.com</p> | <p>Drawing Title</p> <p>Area B3<br/>Sylvester O'Halloran Bridge Access Ramp<br/>Plan and Sections</p> |
|  |   | PL1 | 19/12/19 | TD   | MM | KL |       |      |    |      |      |   |  |   |   |
| Issue  | Date  | By  | Chkd     | Appd |    |    |       |      |    |      |      |   |  |   |   |
| <p>Job No</p> <p><b>265545</b></p> <p>Drawing No</p> <p><b>KIFRS-C-117</b></p> | <p>Drawing Status</p> <p><b>Planning</b></p> <p>Issue</p> <p><b>PL1</b></p>   |     |          |      |    |    |       |      |    |      |      |   |  |   |   |