




AREA B3
CROSS-SECTION B3-10
CH 3508m
EXISTING

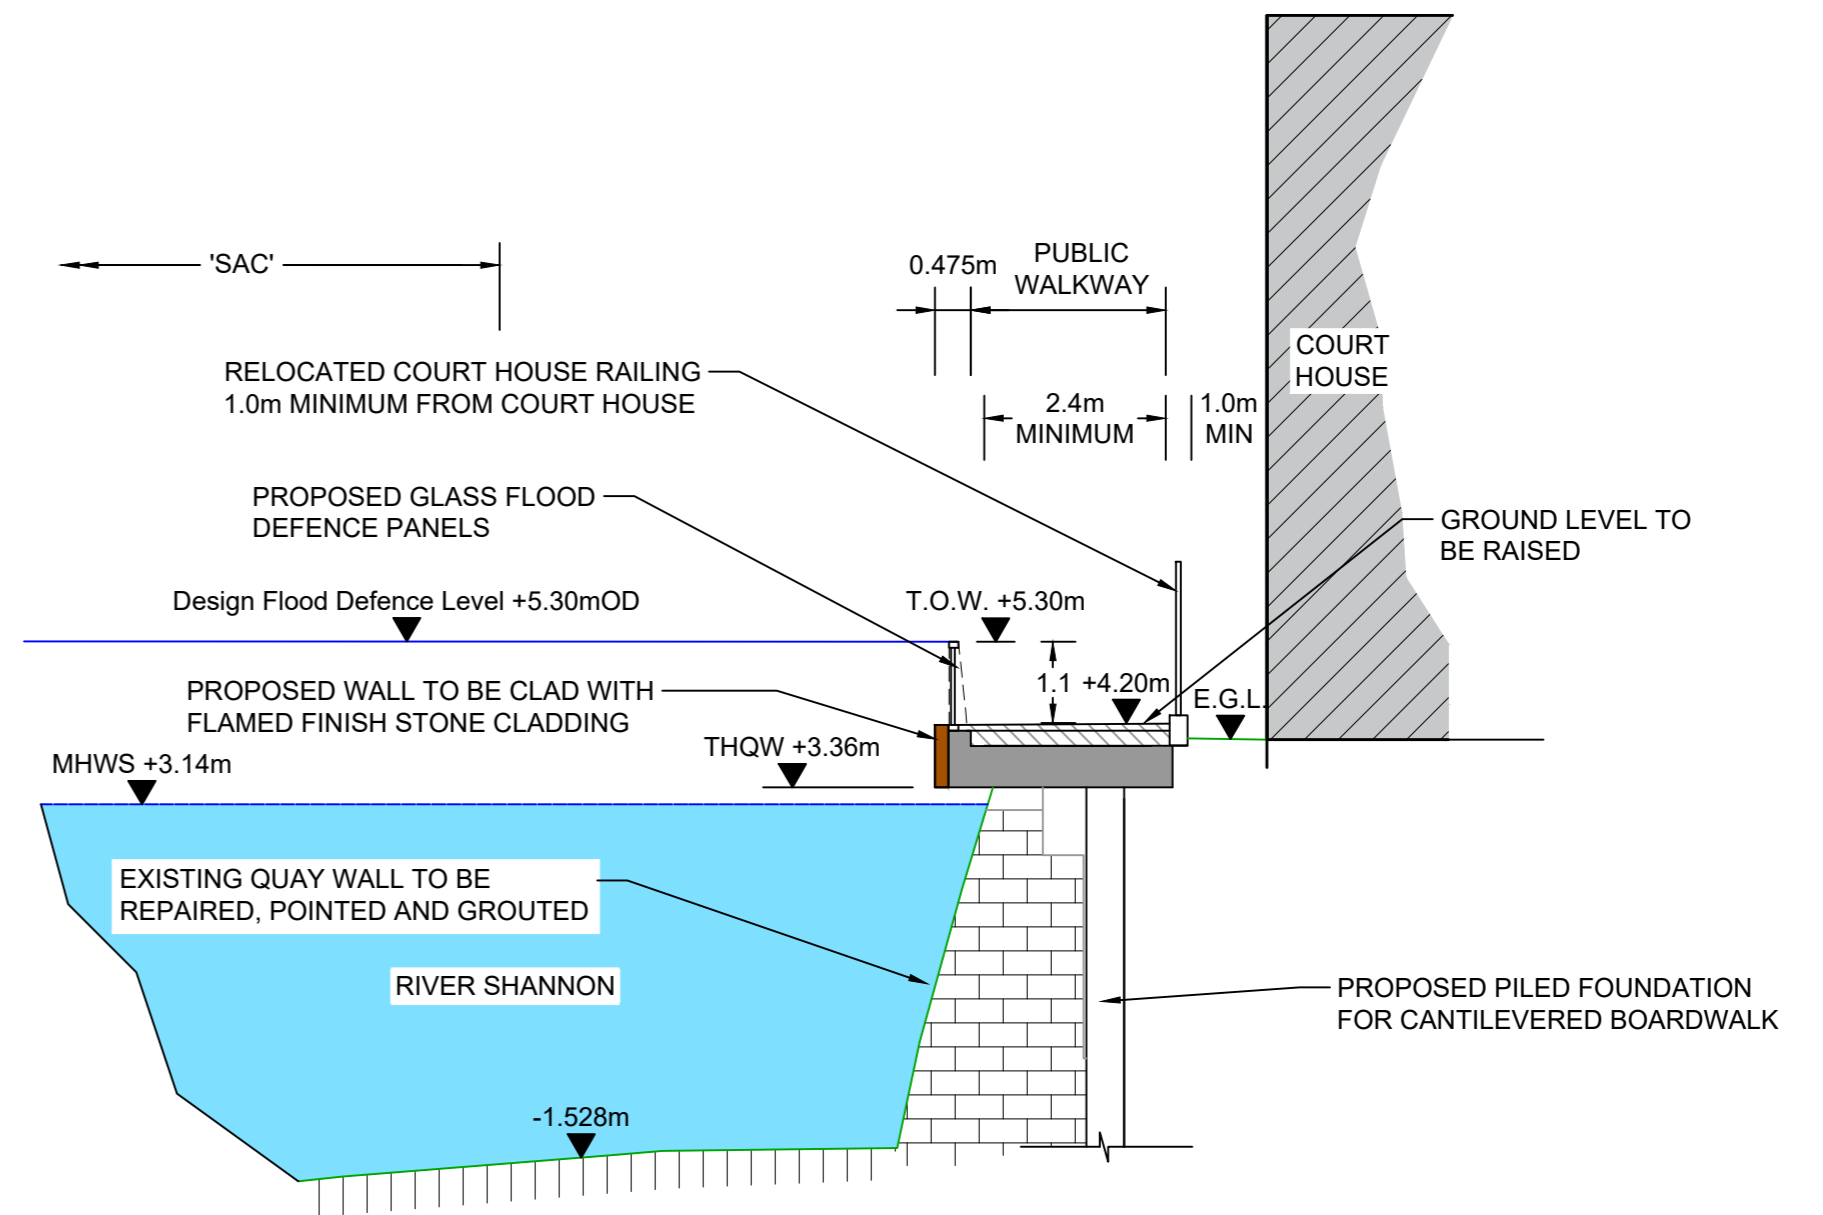

AREA B3
CROSS-SECTION B3-10
CH 3508m
PROPOSED

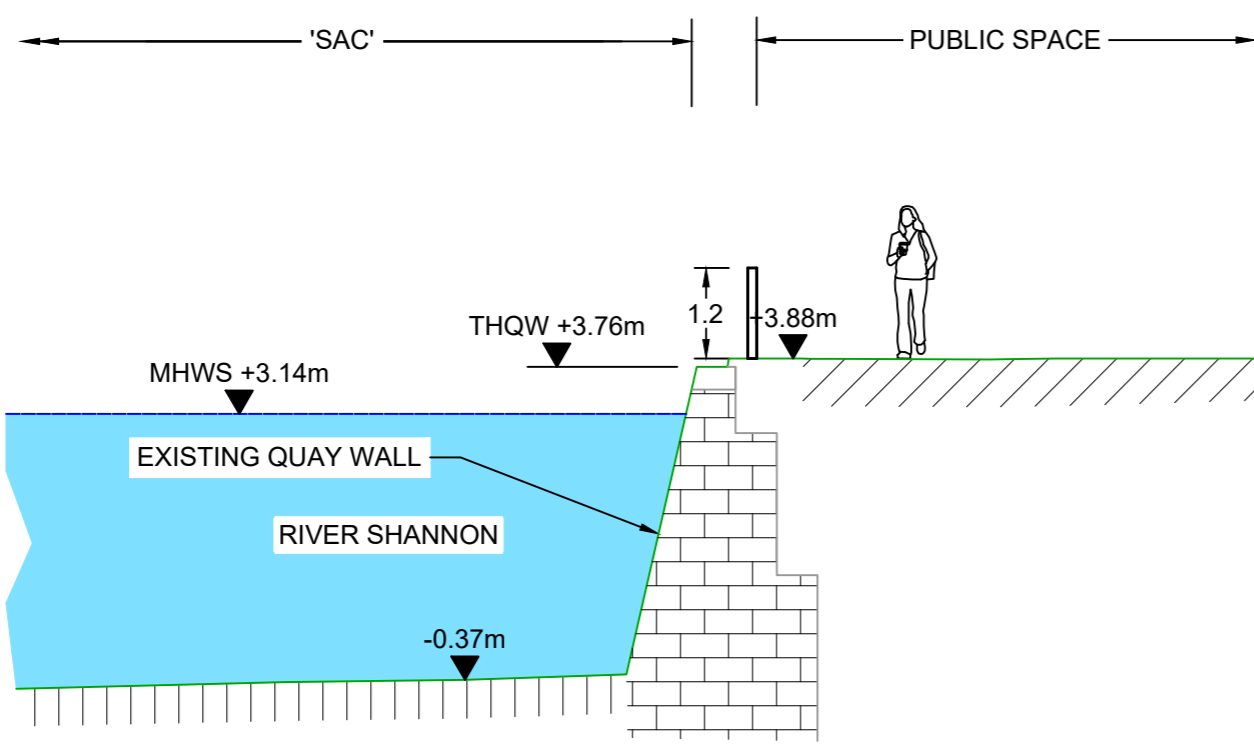

AREA B3
CROSS-SECTION B3-11
CH 3590m
EXISTING

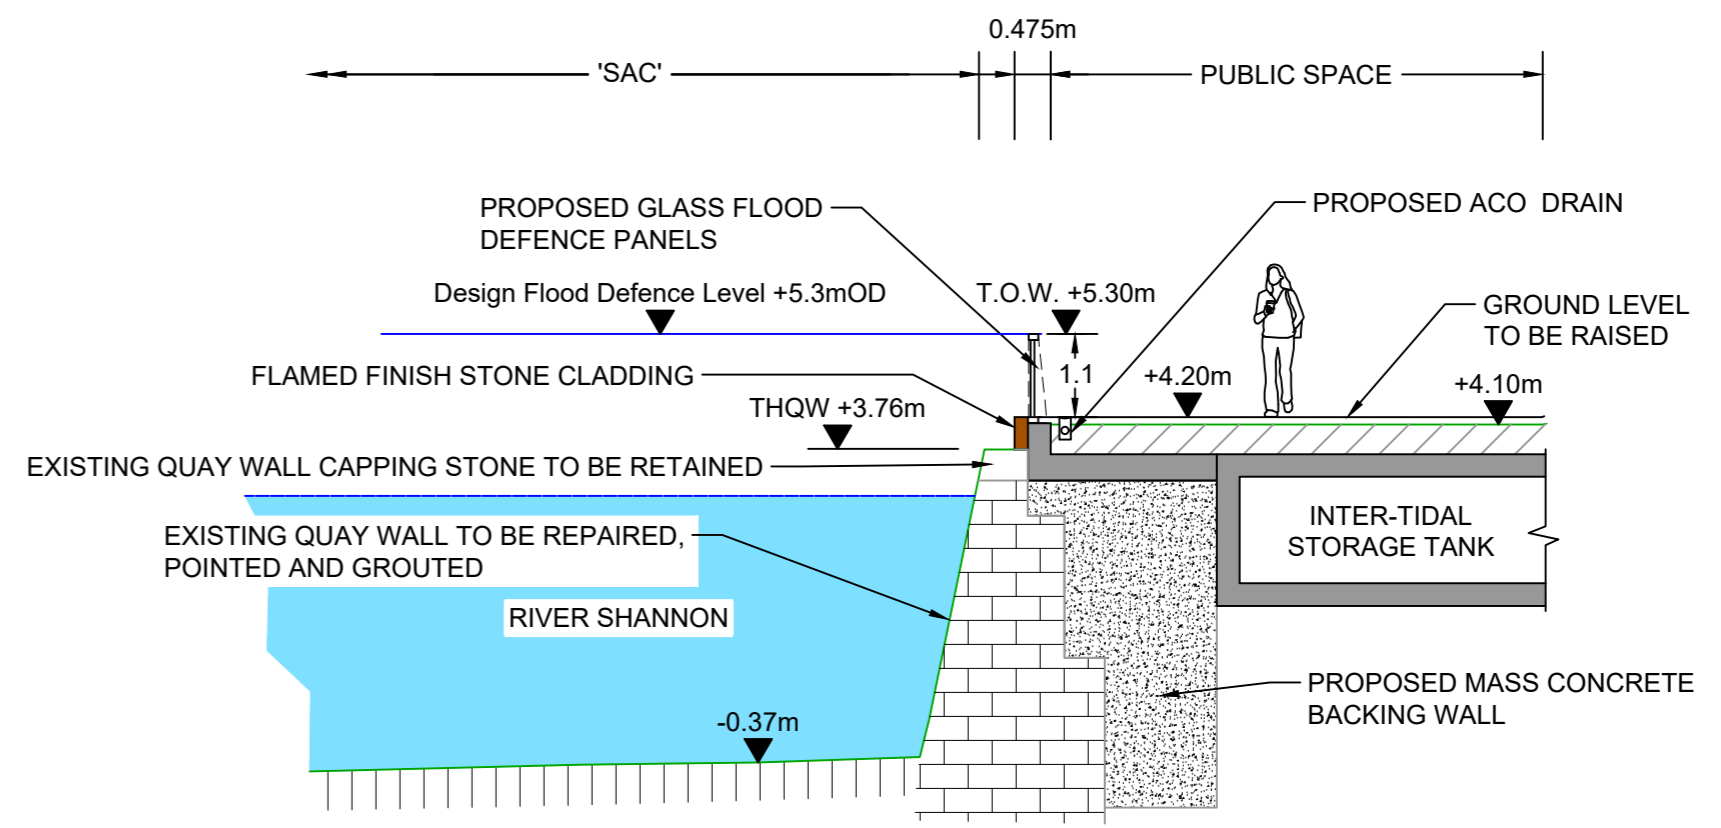

AREA B3
CROSS-SECTION B3-11
CH 3590m
PROPOSED

NOTES:
1. ALL LEVELS SHOWN ARE TO ORDINANCE DATUM MALIN HEAD.
2. THIS DRAWING TO BE READ IN CONJUNCTION WITH ALL RELEVANT PLANNING DRAWINGS AND DOCUMENTS.

Legend	
	Proposed Reinforced Concrete Structure
	Stone Cladding
	Coping
	Proposed Bitmac Surface and Base
	THQW Top of Historic Quay Wall (approx. level)



PL1	19/12/19	TD	MM	KL
Issue	Date	By	Chkd	Appd



Drawing Title Area B3 Courthouse Sections	
Job No 265545	Drawing Status Planning
Drawing No KIFRS-C-119	Issue PL1