




TRENCH PROFILE: Ø 160mm OD Duct
SINGLE CIRCUIT - INTERNAL WIND FARM ACCESS ROAD
SCALE 1:25

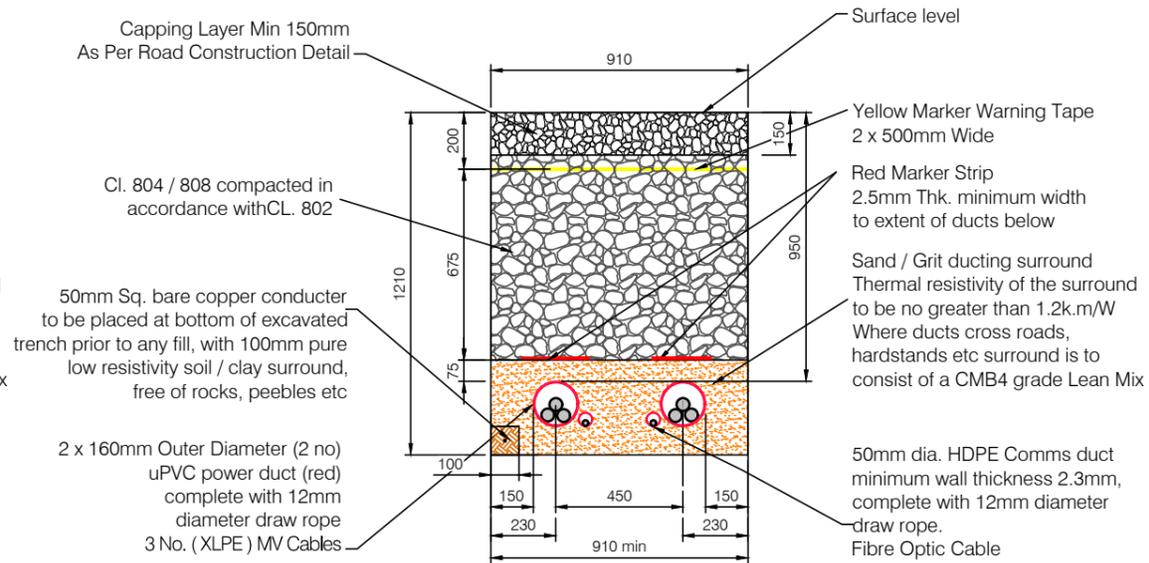

TRENCH PROFILE: 2 x Ø 160mm OD Duct
TWIN CIRCUIT - INTERNAL WIND FARM ACCESS ROAD
SCALE 1:25

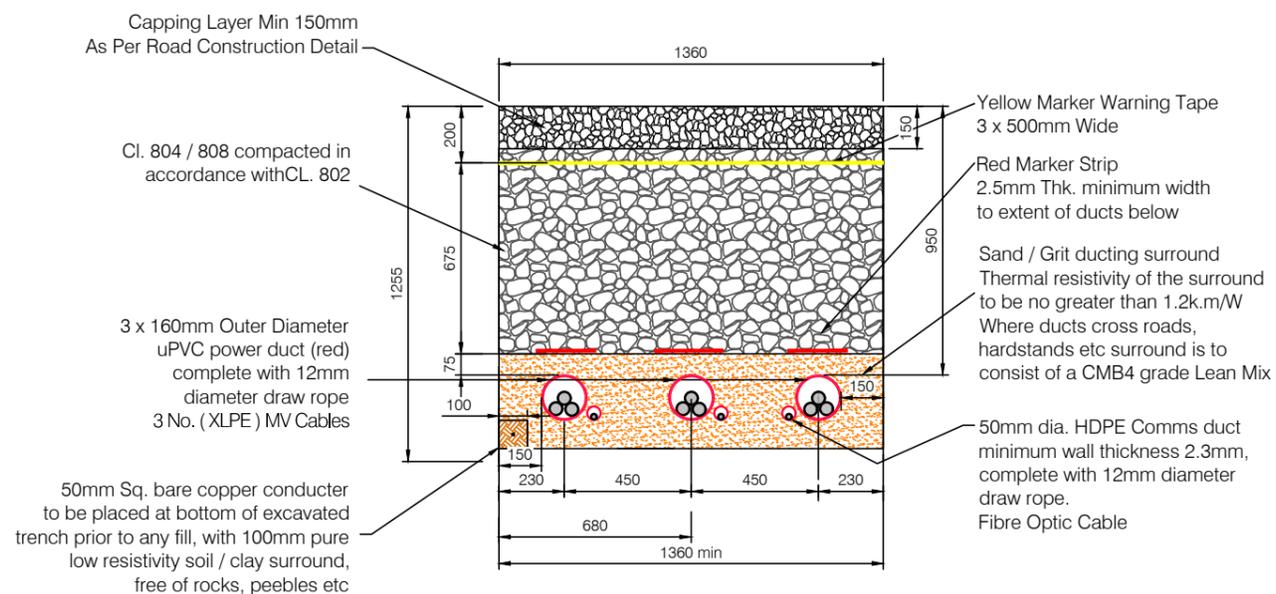

TRENCH PROFILE: 3 x Ø 160mm OD Duct
TRIPLE CIRCUIT - INTERNAL WIND FARM ACCESS ROAD
SCALE 1:25

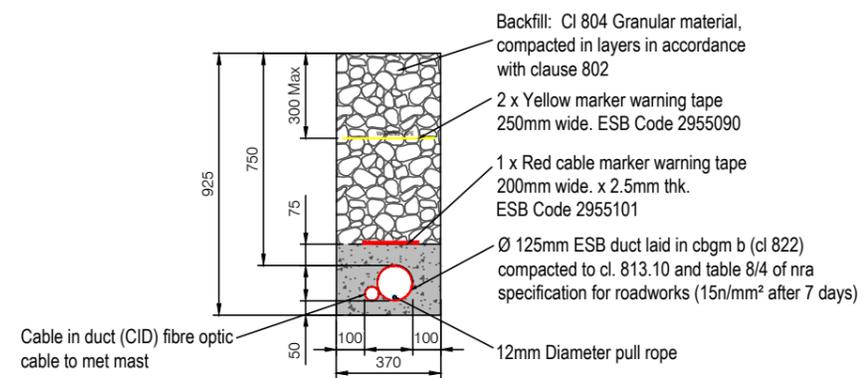

TRENCH PROFILE: MV & FIBRE OPTIC CABLE
IN SHARED TRENCH
MET MAST CONNECTION
SCALE 1:25

THIS DRAWING IS FOR PLANNING PURPOSES ONLY.
IT IS NOT TO BE USED AS A CONSTRUCTION DRAWING.



ScottishPower Renewables
320 St Vincent Street
Glasgow
G2 5AD

Email: info@scottishpowerrenewables.com
Web: www.scottishpowerrenewables.com

This drawing is the property of ScottishPower Renewables UK Ltd. It is a confidential document and must not be copied, used, or its contents divulged without prior written consent.

Scale AS NOTED @ A3

Rev. Date By Amendments

Project
**BARNESMORE WINDFARM
REPOWERING**

Title
**INDICATIVE CABLE
TRENCH DETAILS,
FOR WIND FARM
COLLECTOR CIRCUITS**

FIGURE 2.6

Issue Details		Office Use Only	
Designed: JOD	Information	Drawing Number:	
Drawn: A.McC	Approval	5952-500-501	
Checked: S.M	Tender	Date:	Rev.
Approved: DK	Construction	19/10/19	
Scale: As Noted	Record		