


200000

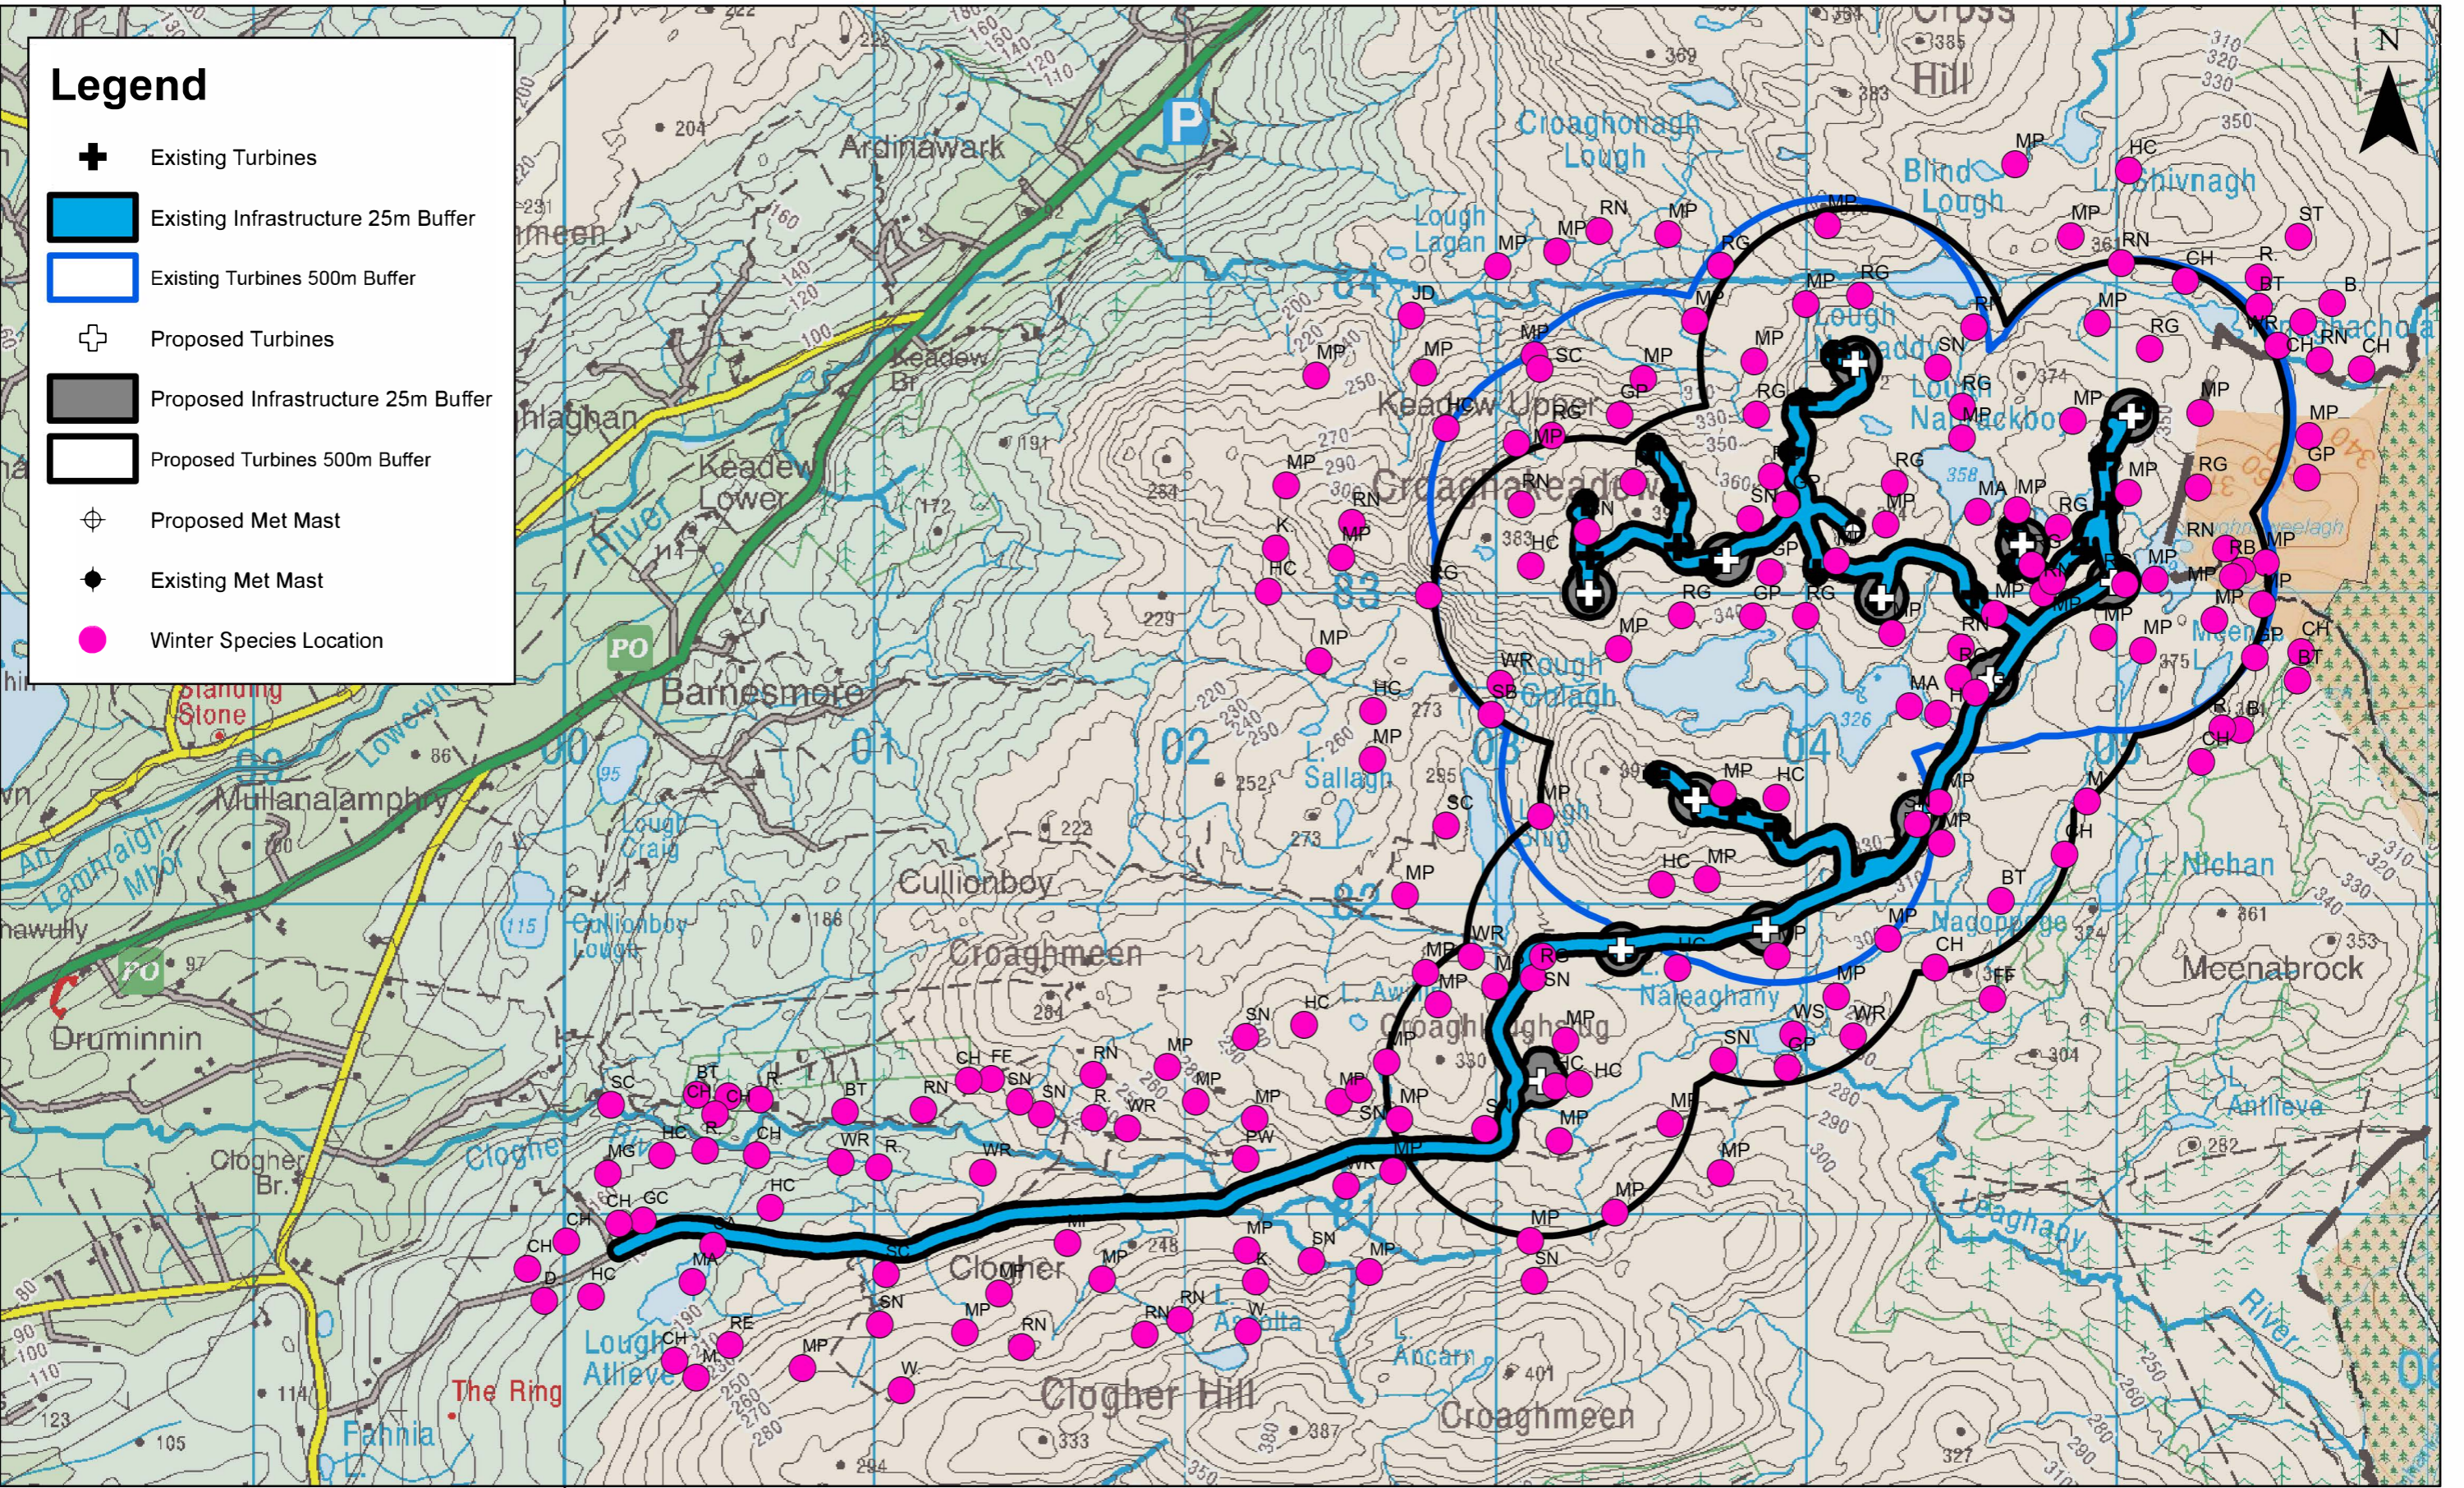

Legend


- Existing Turbines
- Existing Infrastructure 25m Buffer
- Existing Turbines 500m Buffer
- Proposed Turbines
- Proposed Infrastructure 25m Buffer
- Proposed Turbines 500m Buffer
- Proposed Met Mast
- Existing Met Mast
- Winter Species Location

200000



Rev	Date	By	Comment
A	05/11/19	BSL	First Issue.

1:20,000
Scale @ A3

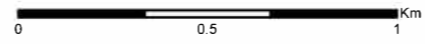

This is Crown Copyright and is reproduced with the permission of Land & Property Services under delegated authority the Controller of Her Majesty's Stationery Office © Ordnance Survey Ireland/Government of Ireland Licence Number 100.220-520473

Barnesmore Windfarm Repowering Layout 25m Buffer - 2018 - 2019 WBS Figure 7.60

Drg No	BWF Ornithology	
Rev	A	Datum: TM65
Date	05/11/19	Projection: TM
Figure	7.60	