


LEGEND

- Planning Boundary
- Turbine Sweep Area & Foundation
- Temporary Contractors Compound & Energy Storage Unit
- Existing Substation To Be Upgraded

E 603055.28
N 881859.72

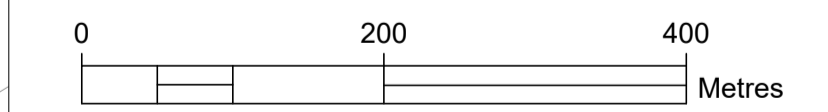

Ordnance Survey Ireland Licence No. EN 0002619
© Ordnance Survey Ireland / Government of Ireland

THIS DRAWING IS FOR PLANNING PURPOSES ONLY.
IT IS NOT TO BE USED AS A CONSTRUCTION DRAWING.

ScottishPower Renewables
320 St Vincent Street
Glasgow
G2 5AD

Email: info@scottishpowerrenewables.com
Web: www.scottishpowerrenewables.com

Notes

- This drawing is the property of ScottishPower Renewables UK Ltd. It is a confidential document and must not be copied, used, or its contents divulged without prior written consent.
- Scale As Noted

Rev.	Date	By	Amendments

Project

BARNEMORE WINDFARM REPOWERING

Title

DIMENSIONS TO SITE BOUNDARY MAP

Issue Details	
Designed: JOD	Information
Drawn: A.McC	Approval <input checked="" type="checkbox"/>
Checked: S.M	Tender
Approved: DK	Construction
Scale: 1:5000 (A1)	Record

Office Use Only	
Drawing Number:	
5952-100-110	
Date:	Rev.
19/10/19	