



THIS DRAWING IS FOR PLANNING PURPOSES ONLY.
IT IS NOT TO BE USED AS A CONSTRUCTION DRAWING.

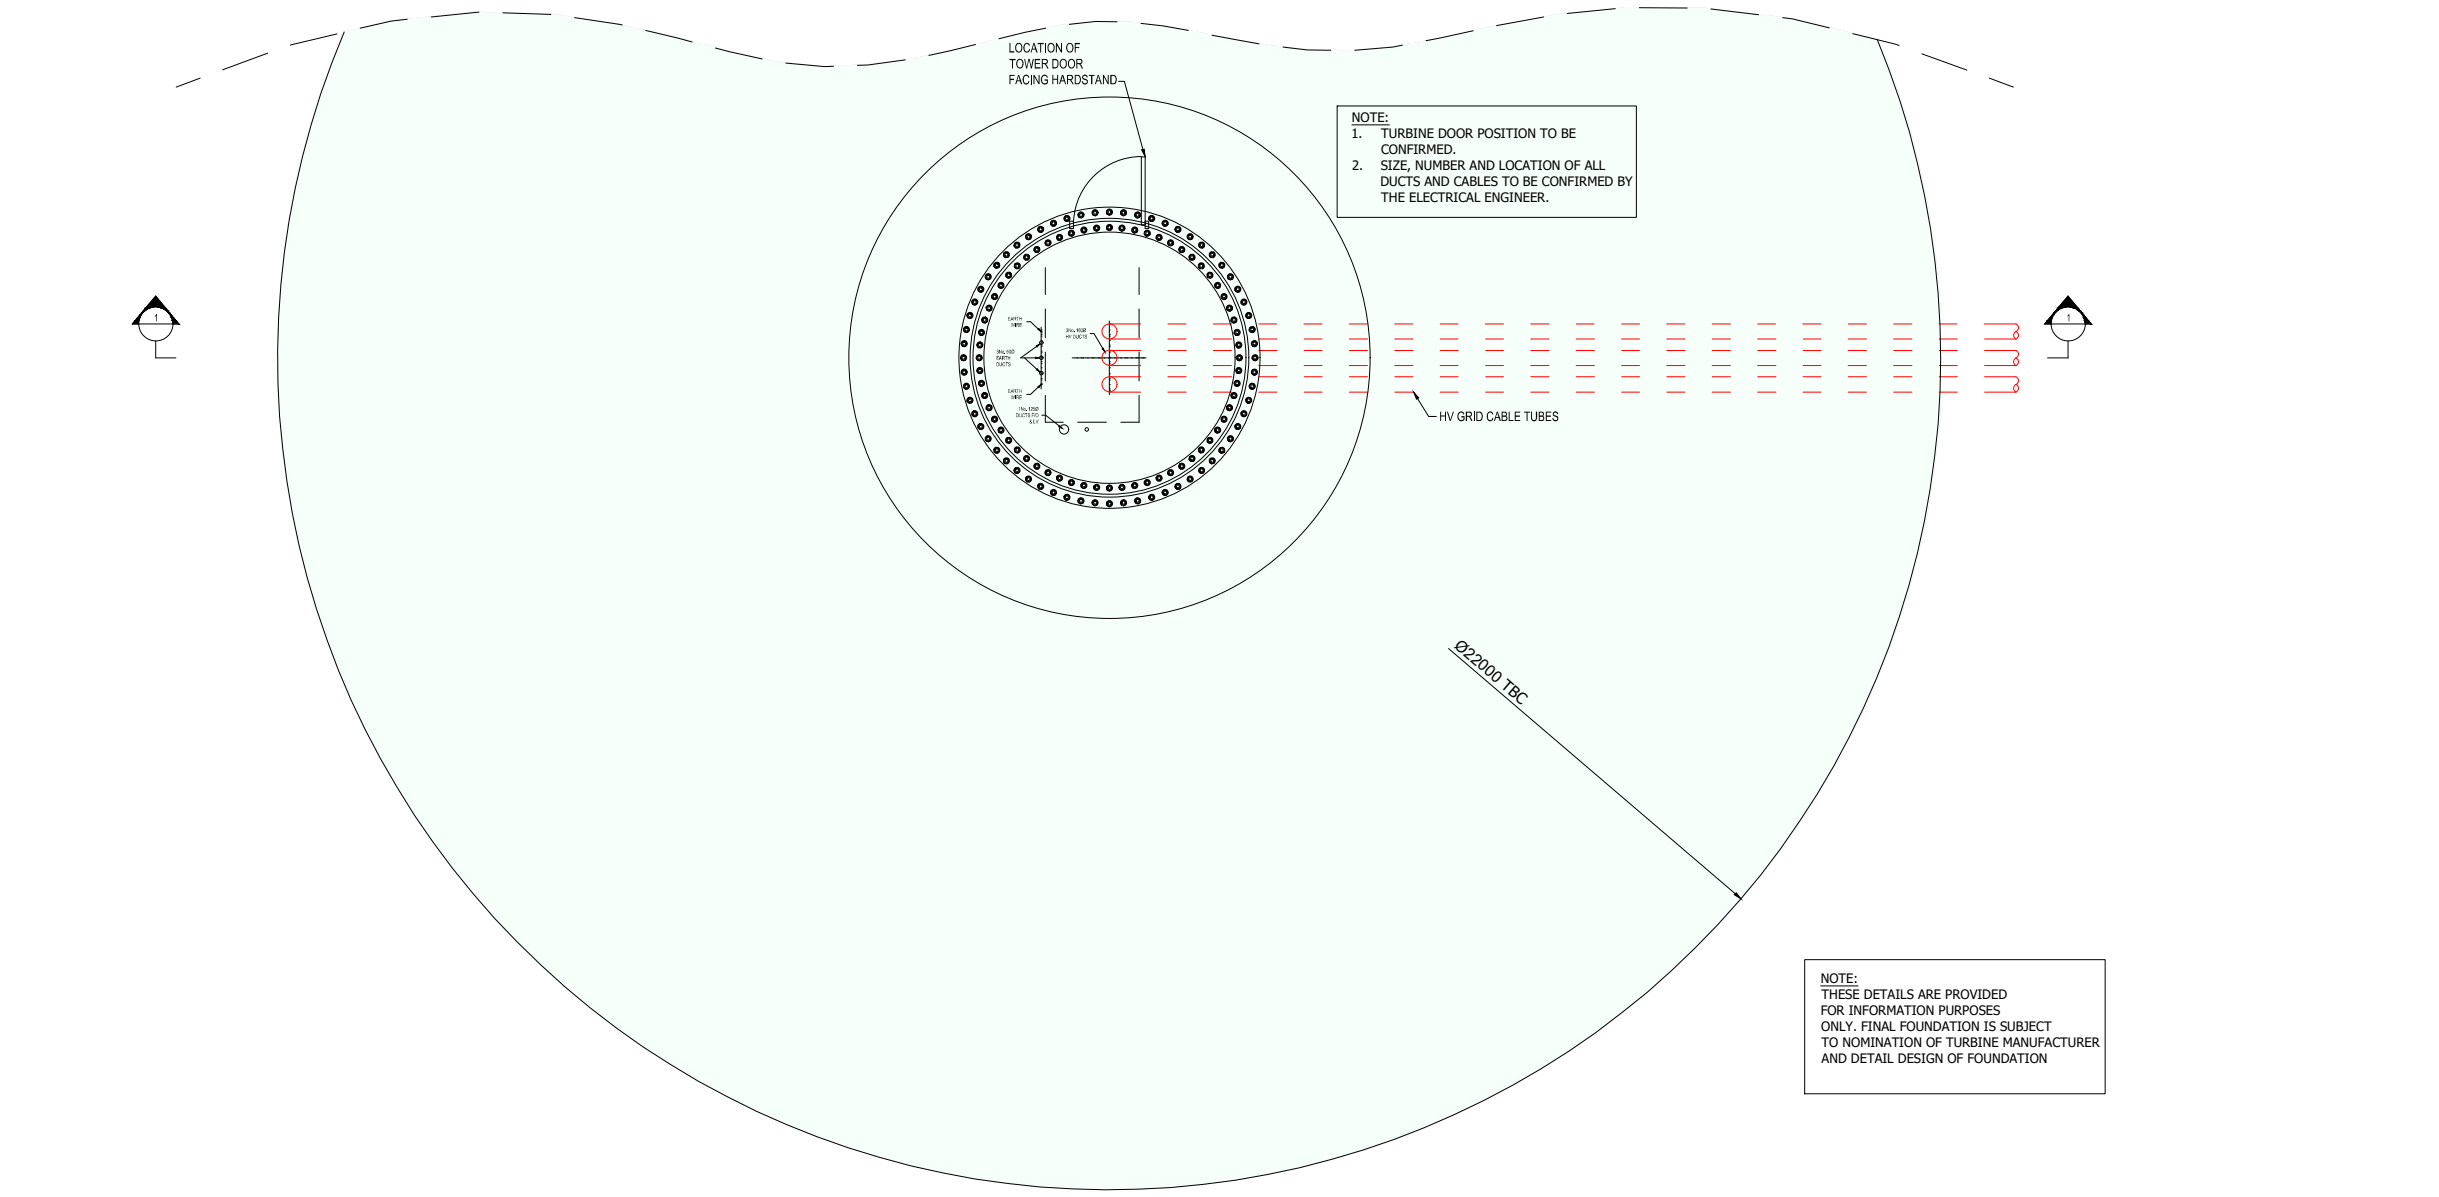

NOTE:
THESE DETAILS ARE PROVIDED FOR INFORMATION PURPOSES ONLY. FINAL FOUNDATION IS SUBJECT TO NOMINATION OF TURBINE MANUFACTURER AND DETAIL DESIGN OF FOUNDATION

PLAN
SCALE 1:100

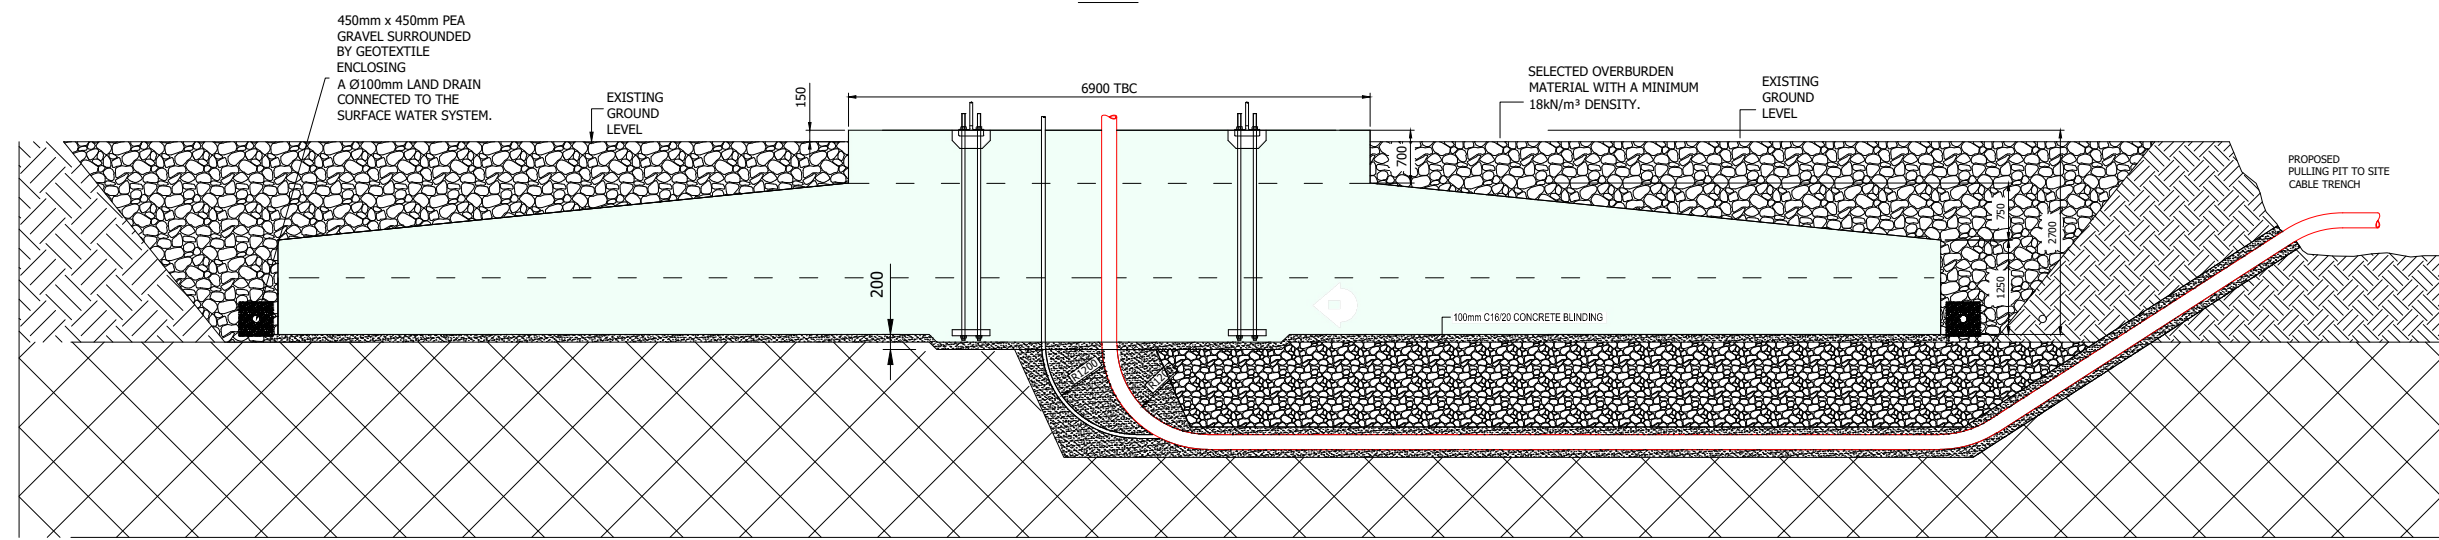

SECTION 1-1
SCALE 1:100

Notes

- This drawing is the property of ScottishPower Renewables UK Ltd. It is a confidential document and must not be copied, used, or its contents divulged without prior written consent.
- Scale AS NOTED @ A3

Rev.	Date	By	Amendments

ScottishPower Renewables
320 St Vincent Street
Glasgow
G2 5AD

Email: info@scottishpowerrenewables.com
Web: www.scottishpowerrenewables.com



Project	BARNESMORE WINDFARM REPOWERING
Title	INDICATIVE WIND TURBINE FOUNDATION GENERAL ARRANGEMENT

Issue Details		Office Use Only	
Designed: JOD	Information	Drawing Number:	5952-700-701
Drawn: A.McC	Approval	Date:	25/10/19
Checked: S.M	Tender	Rev.	
Approved: DK	Construction		
Scale: 1:100	Record		

Project	BARNESMORE WINDFARM REPOWERING
Title	INDICATIVE WIND TURBINE FOUNDATION GENERAL ARRANGEMENT