



NOTES:

- This drawing is to be read in conjunction with relevant drawings, specifications and reports.
- Dimensions are in millimetres, unless noted otherwise.
- Drawings are not to be scaled use figured dimensions only.

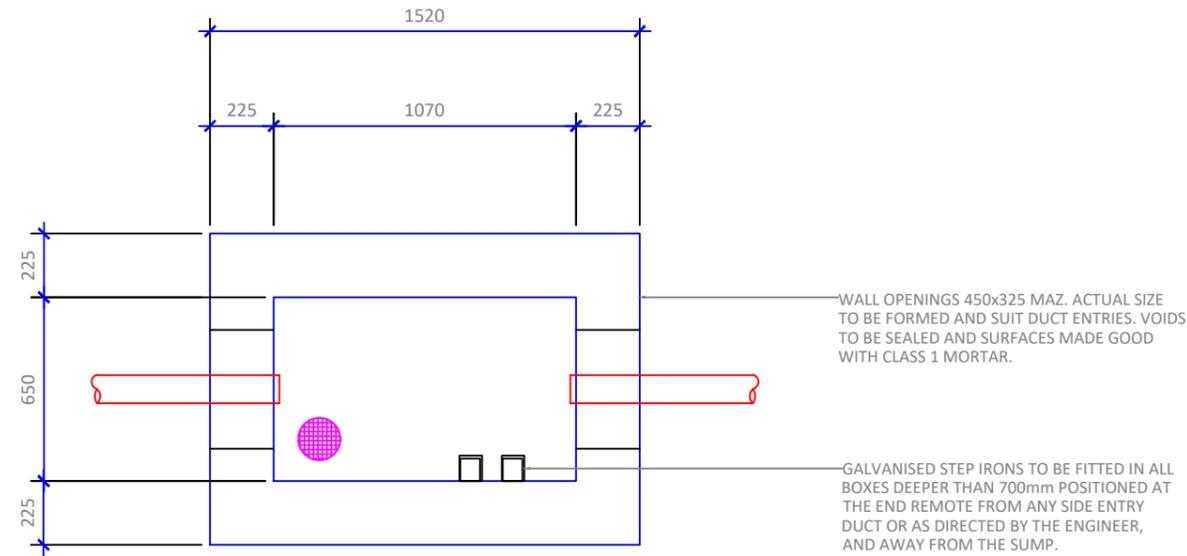

Plan View - Typical Communications Chamber

SCALE 1:20

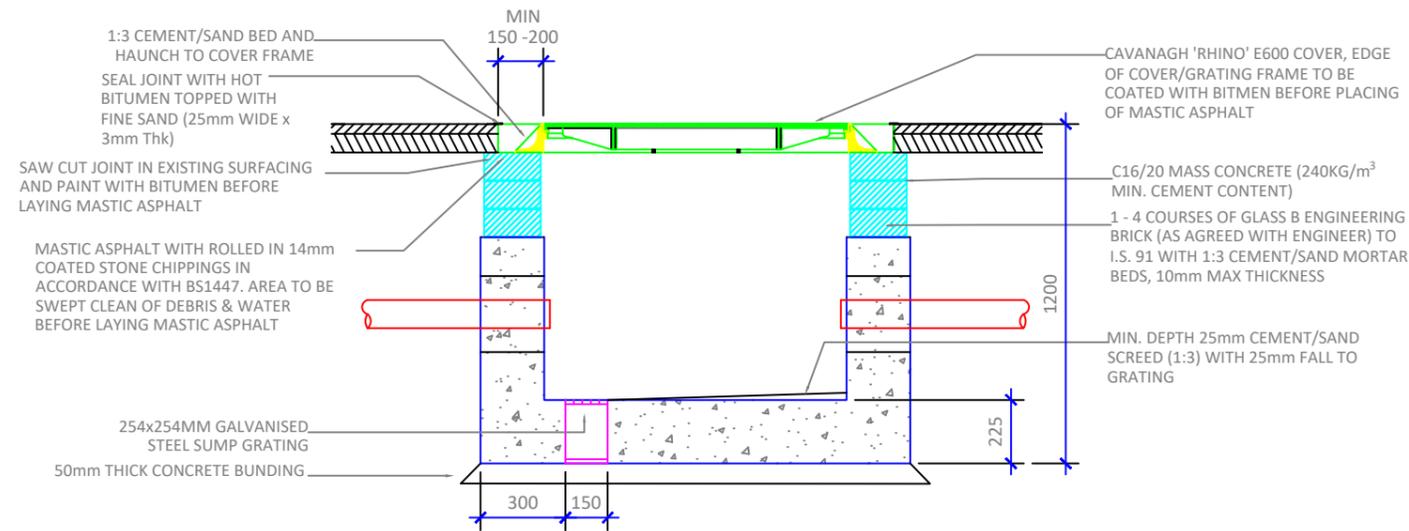

Section Through Typical Communications Chamber

SCALE 1:20



Head Office
 Beenreigh,
 Abbeydorney,
 Tralee, Co. Kerry
 Ireland
 Tel: 00353 66 7135710

APPLICANT
**McGarrell Reilly
 Group**

PROJECT
**Kilcock SHD
 38kV Grid Connection**

PROJECT NUMBER
05-731

SHEET NUMBER
05731-GC-DR-P-208

SHEET TITLE
**Typical Communications
 Chamber Details**

DRAWING STATUS
For Information

ISSUE/REVISION		
I/R	DATE	DESCRIPTION
P02	18.12.19	Issued For information
P01	05.12.19	Issued For Information