



# 38kV DOUBLE CIRCUIT DETAILS

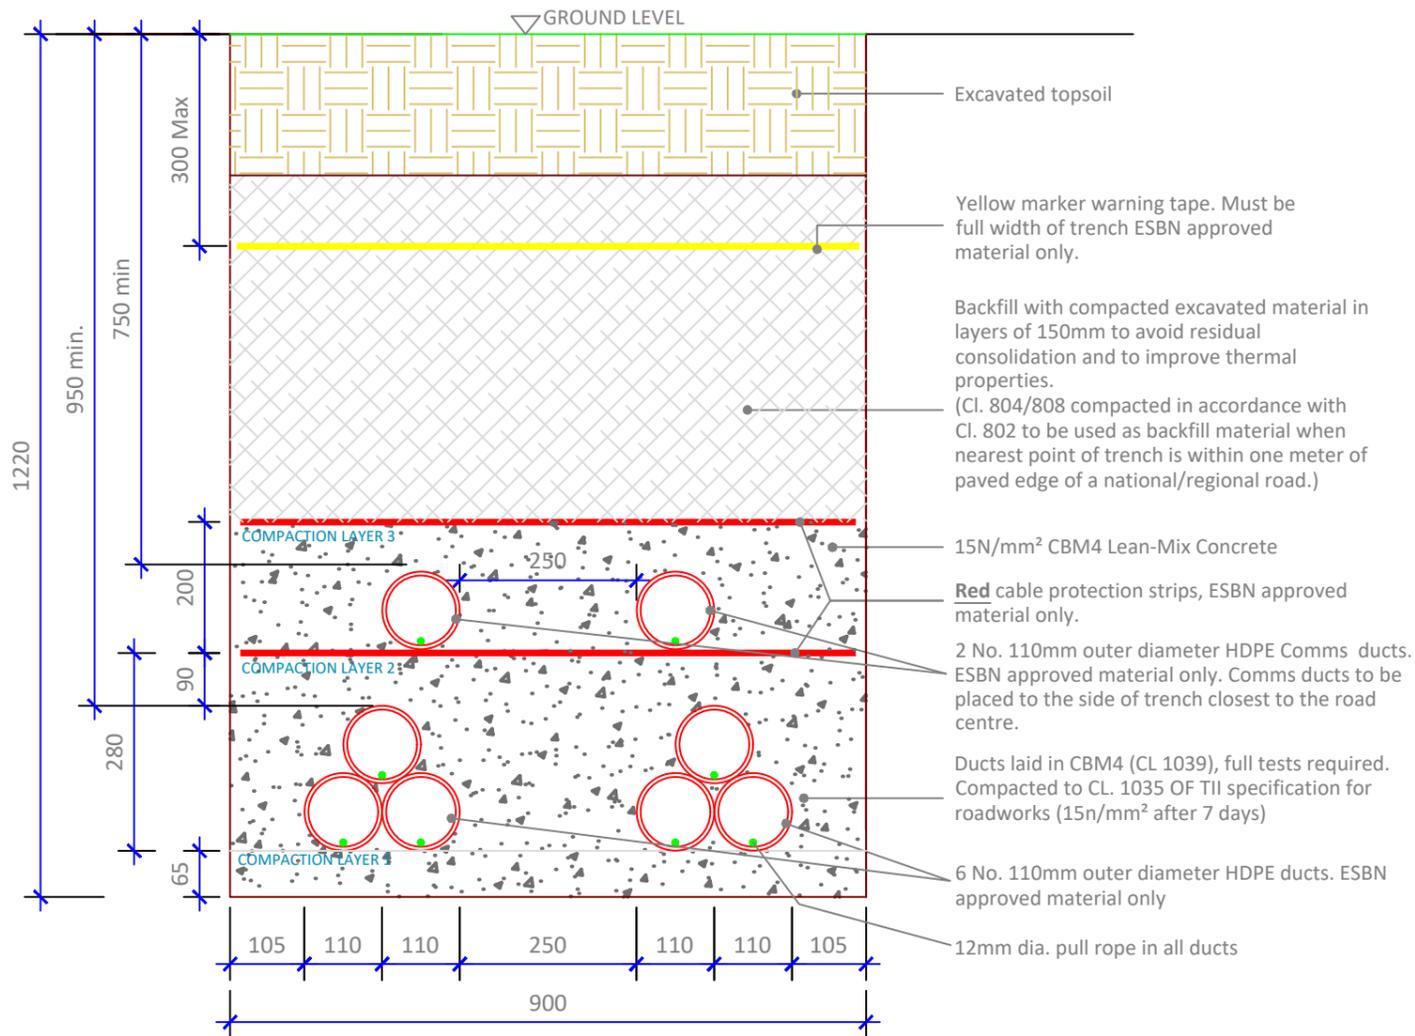

**Typical Section Through Off Road Sections**

SCALE 1:10

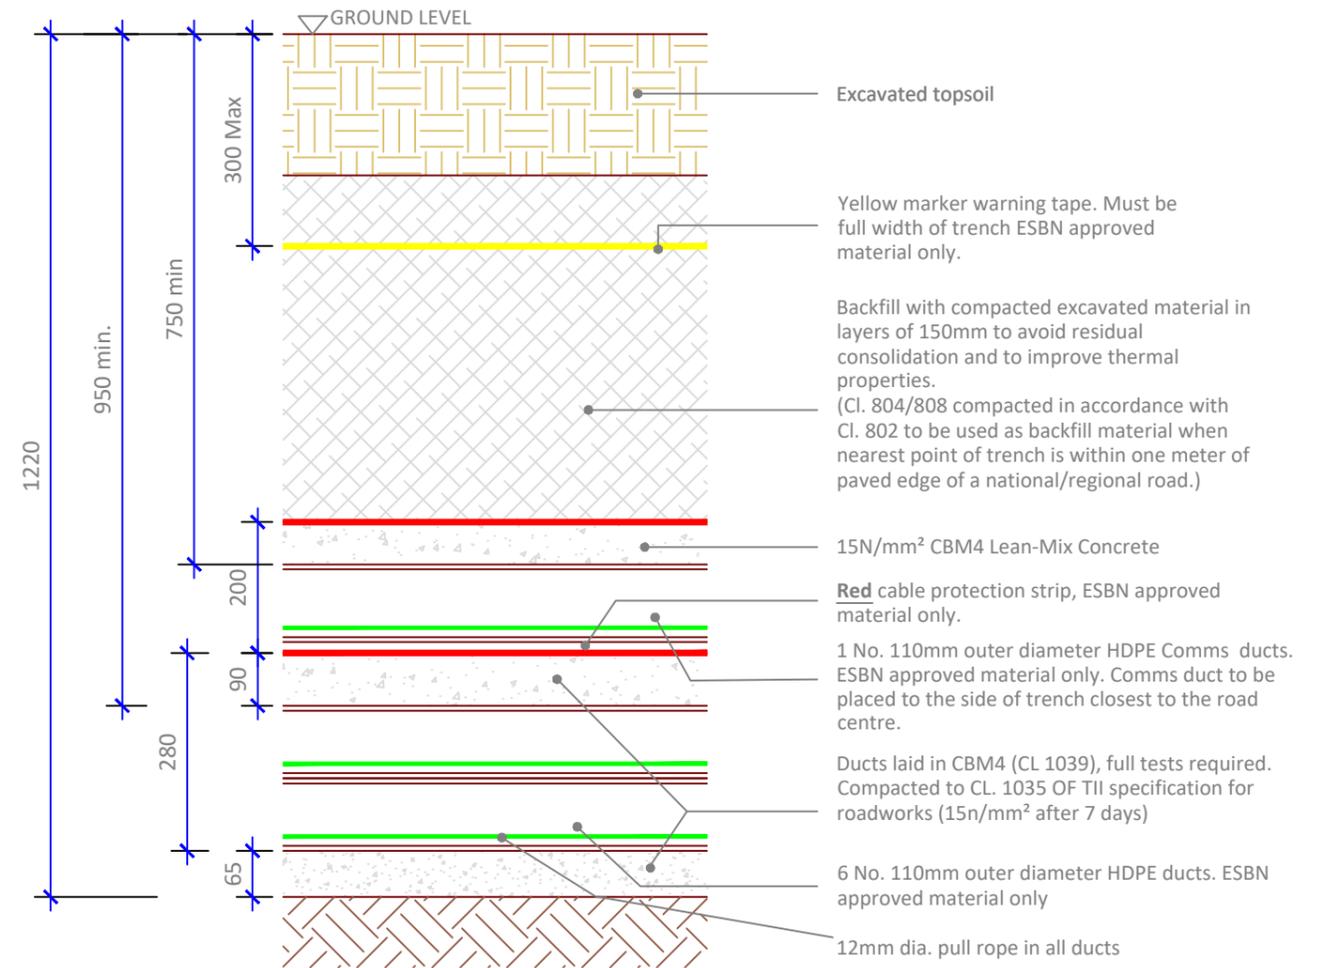

**Typical Elevation Through Off Road Sections**

SCALE 1:10

**Note:**

- This design is subject to ESB approval and should be used for planning purposes only.
- This drawing is to be read in conjunction with relevant drawings, specifications and reports.
- Dimensions are in millimeters, unless noted otherwise.
- Drawings are not to be scaled use figured dimensions only.

**ALL REINSTATEMENT WORKS ARE TO BE IN ACCORDANCE WITH LANDOWNERS OR MEATH CO.CO. REQUIREMENTS**

Reinstatement details based on Guidelines for Managing Openings in Public Roads - SD14



Head Office  
 Beenreigh,  
 Abbeydorney,  
 Tralee, Co. Kerry  
 Ireland  
 Tel: 00353 66 7135710

CLIENT  
**McGarrell Reilly Group Kilcock SHD**

PROJECT  
 38kV & 10kV Conversion

PROJECT NUMBER  
 05-731

SHEET NUMBER  
 05731-GC-DR-P-222

SHEET TITLE  
**38kV Double Circuit Ducting - Through Off Road Sections - Section and Elevation**

DRAWING STATUS  
 Issued for Information

ISSUE/REVISION		
I/R	DATE	DESCRIPTION
P01	18.12.19	Issued for Information