


NOTES:


- The following design is subject to ESB approval and should be used for planning purposes only.
- This drawing is to be read in conjunction with relevant drawings, specifications and reports.
- Dimensions are in millimetres, unless noted otherwise.
- Drawings are not to be scaled use figured dimensions only.

38kV DOUBLE CIRCUIT DETAILS

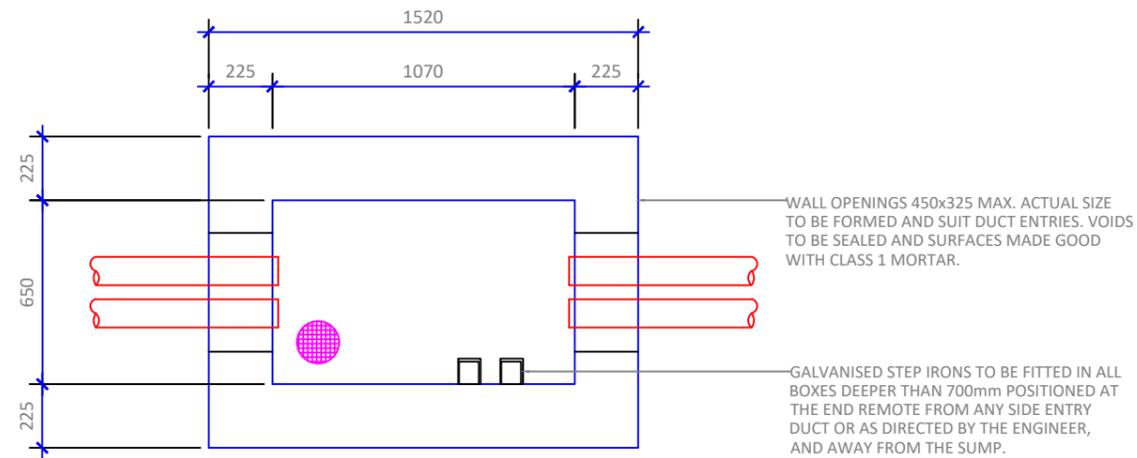

Plan View - Typical Double Circuit Communications Chamber

SCALE 1:20

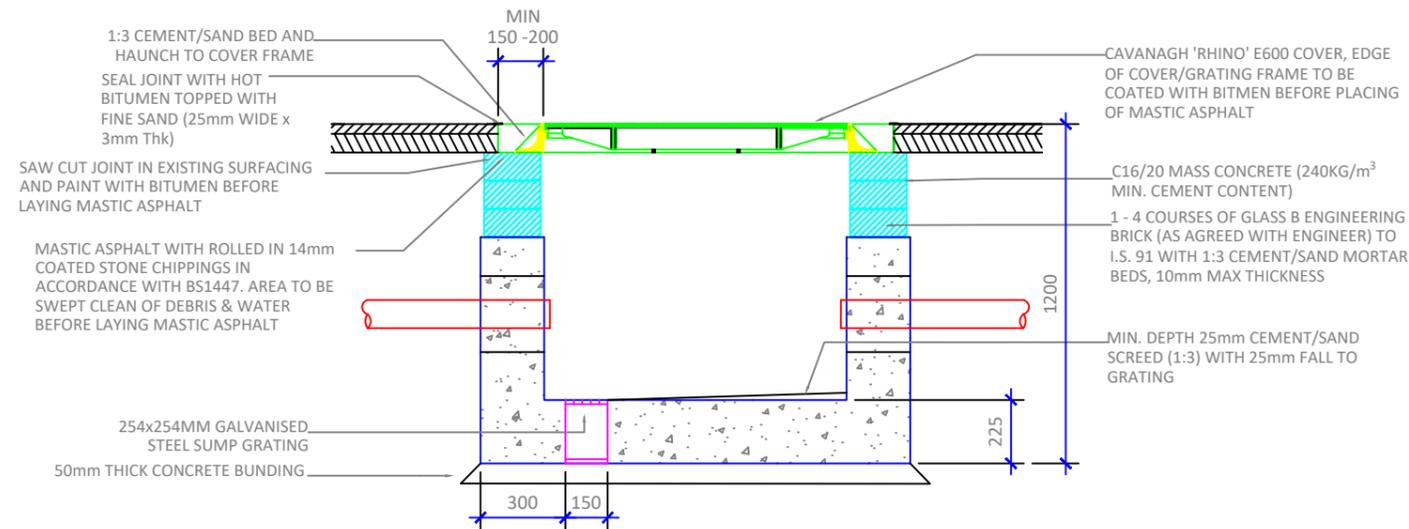

Section - Typical Double Circuit Communications Chamber

SCALE 1:20



Head Office
 Beenreigh,
 Abbeydorney,
 Tralee, Co. Kerry
 Ireland
 Tel: 00353 66 7135710

CLIENT
McGarrell Reilly Group Kilcock SHD
 38kV Grid Connection
 PROJECT NUMBER
05-731

SHEET TITLE
38kV Double Circuit- Typical Communications Chamber Details
 DRAWING STATUS
For Information

ISSUE/REVISION		
I/R	DATE	DESCRIPTION
P01	18.12.19	Issued for Information