


SECTION A - A

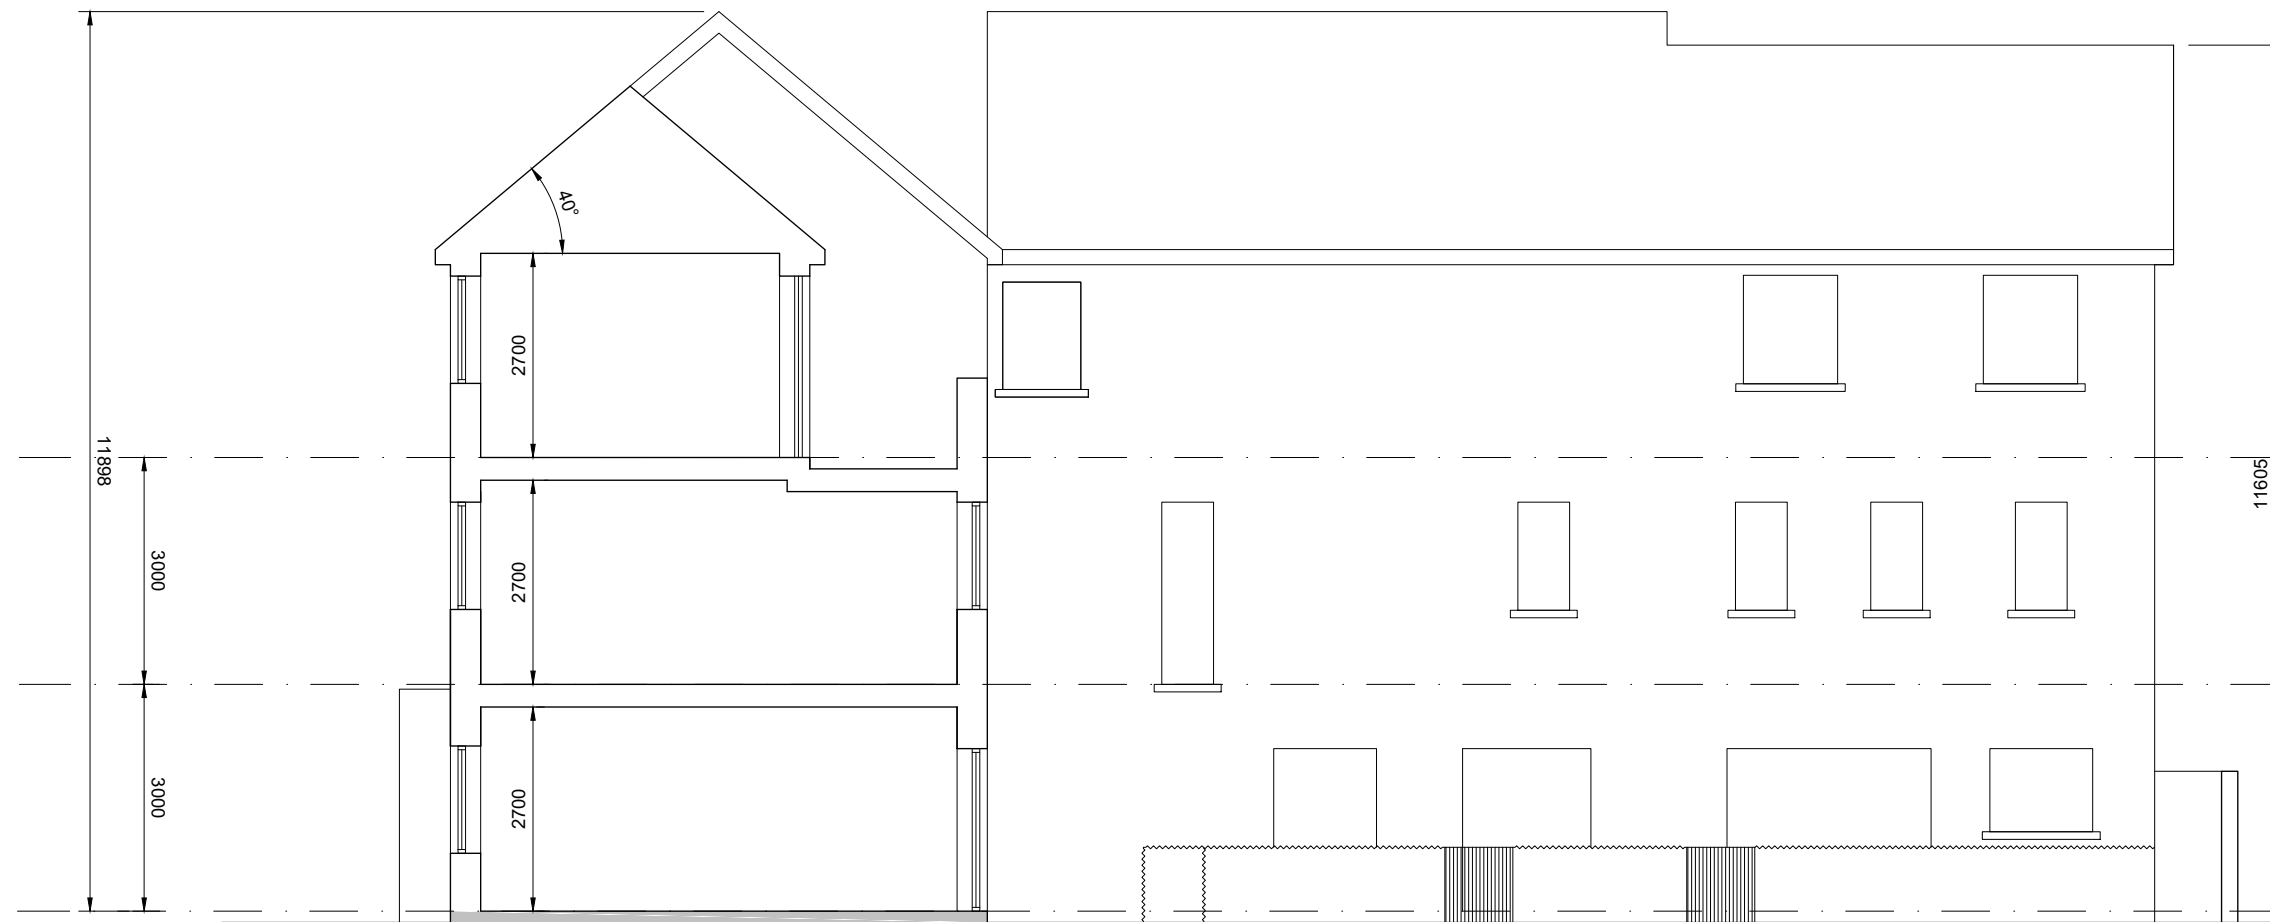

SECTION B - B

- © This drawing is copyright.
- 1 Do not scale this drawing.
 - 2 Errors and omissions to be immediately notified to Architect.
 - 3 All dimensions to be checked on site.
 - 4 To be read with relevant Engineers drawings.

Notes:

1. All dimensions in millimetres

revisions	date	inls
description		
Corner Block CB5		
Sections		
job	scale	drawing no.
Newtownmoyaghy SHD	1:100 A3	1829 P-CB5-106
client	date	card ref.
McGarrell Reilly Homes	Aug 19	117872 - Kessora - Dennis - SHD - Corner Bk
issue	drawn	rev.
PLANNING	KM	
	checked	
	MC	
<p>CONROY CROWE KELLY ARCHITECTS 65 MERRION SQUARE DUBLIN 2 PHONE 6613990/1 FAX 6765715 e-mail info@cck.ie</p>		