


OSi PLACE Map

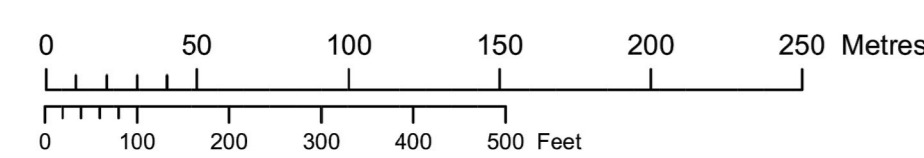

OUTPUT SCALE: 1:2,500

CAPTURE RESOLUTION:
The map objects are only accurate to the resolution at which they were captured. Output scale is not indicative of data capture scale. Further information is available at:

© This drawing is copyright
1. Drawn scale this drawing.
2. Errors and omissions to be immediately notified to the Architect.
3. All dimensions to be checked on site.

NORTH

© Ordnance Survey Ireland and Government of Ireland Licence No. AR008819

CENTRE COORDINATES:
ITM 688835,739820

PUBLISHED: 23/01/2019 **ORDER NO.:** 40004738_1

MAP SERIES: 3124-B 1:2,500
3124-D 1:2,500
3125-A 1:2,500
3125-B 1:2,500
3125-C 1:2,500
3125-D 1:2,500

COMPILED AND PUBLISHED BY:
Ordnance Survey Ireland,
Phoenix Park,
Dublin 8,
Ireland.

Unauthorised reproduction infringes Ordnance Survey Ireland and Government of Ireland copyright.

All rights reserved.
No part of this publication may be copied, reproduced or transmitted in any form or by any means without the prior written permission of the copyright owners.

The representation on this map of a road, track or footpath is not evidence of the existence of a right of way.

Ordnance Survey maps never show legal property boundaries, nor do they show ownership of physical features.

Revisions	Description	Date
	Site Context Plan	

Job: Development at Newtownmoyaghy, Kilcock

Scale: 1:2500 A0
Date: Nov'19
Drawn: PMV
Checked:

Client: **McGarrell Reilly Homes**

Issue: **Planning**

CONROY CROWE KELLY ARCHITECTS
65 MERRION SQUARE
DUBLIN 2
PHONE: 66139903 FAX: 6765715
E-MAIL: info@ckk.ie