

© This drawing is copyright
 1 Do not scale this drawing
 2 Errors and omissions to be immediately notified to Architect
 3 All dimensions to be checked on site
 4 To be read with relevant Engineers drawings.

revisions	date	ins
description		
CONTIGUOUS ELEVATIONS 09 & 10		

drawing no. 1829 P 303
 job Newtownmoyaghy SHD
 scale 1:200@A1+
 date NOV '19
 drawn BF
 checked PMV

client
 McGARRELL REILLY HOMES


issue
 PLANNING
 CONROY CROWE KELLY
 ARCHITECTS
 65 MERRION SQUARE
 DUBLIN 2
 PHONE 66139901 FAX 6765715
 E-MAIL info@cck.ie



CONTIGUOUS ELEVATION 09



CONTIGUOUS ELEVATION 09 CONTINUED

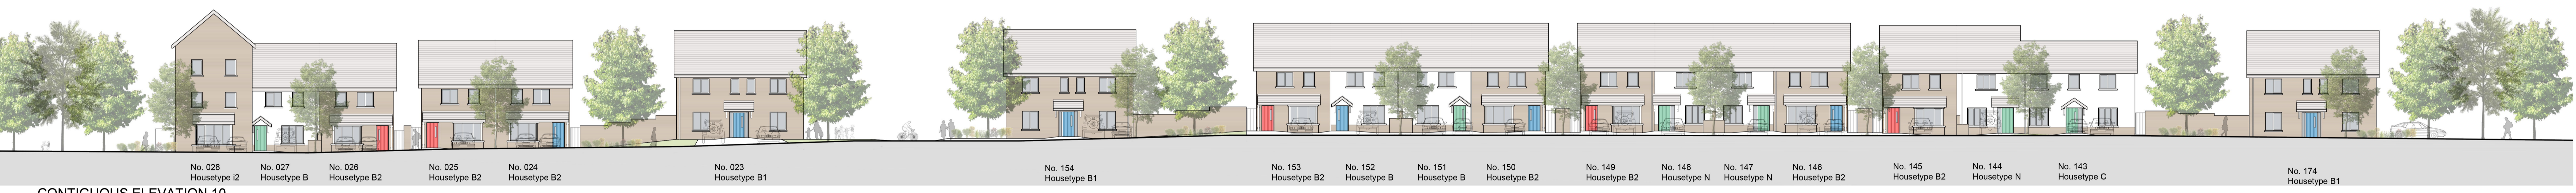

CONTIGUOUS ELEVATION 10



CONTIGUOUS ELEVATION 10 CONTINUED

