




© COPYRIGHT OF THIS DRAWING IS RESERVED BY DBFL CONSULTING ENGINEERS. NO PART SHALL BE REPRODUCED OR TRANSMITTED WITHOUT THEIR WRITTEN PERMISSION.

ON ORIGINAL

0 10 20 30 40 50m

- NOTES:
1. ALL WORKS TO BE CONSTRUCTED IN ACCORDANCE WITH THE NRA SPECIFICATION FOR ROAD WORKS UNLESS OVERRIDDEN BY LOCAL ORDERING AUTHORITY'S SIGNAGES.
 2. ALL ROAD MARKINGS & SIGNS SHALL COMPLY FULLY WITH THE TRAFFIC SIGNS MANUAL PUBLISHED BY THE DOT.
 3. ALL TRAFFIC MANAGEMENT TO COMPLY FULLY WITH THE PROVISIONS OF CHAPTER 8 OF THE TRAFFIC SIGNS MANUAL.
 4. ALL CO-DRIVABLES ARE TO RW.
 5. ALL LEVELS ARE TO GRADENCE DATUM AND ARE IN METRES.
 6. REFERENCE TO NIA RCD REFERS TO TYPICAL ROAD CONSTRUCTION DETAIL AS PER MANUAL CONTRACT DOCUMENTS FOR ROADWORKS VOLUME 4 ROAD CONSTRUCTION DETAILS.
 7. WORKS OUTSIDE THE APPLICANT'S SITE BOUNDARY WILL BE PROVIDED BY OR ON BEHALF OF THE PLANNING AUTHORITY, SUBJECT TO AGREEMENT.

- LEGEND
- PROPOSED ROAD
 - PROPOSED FOOTPATH
 - PROPOSED SHARED SURFACE
 - PROPOSED CYCLE WAY (OFF-ROAD)
 - PROPOSED CYCLE LANE (ON-ROAD)
 - PROPOSED PERMEABLE PAVING
 - PROPOSED HOMEZONE/SHARED SURFACE
 - PROPOSED RAISED TABLE
 - PROPOSED BUILT TACTILE PAVING AT UNCONTROLLED CROSSINGS
 - PROPOSED RED TACTILE PAVING AT CONTROLLED CROSSINGS
 - PROPOSED COLOURBY TACTILE PAVING
 - EXISTING/UNDER CONSTRUCTION ROAD
 - EXISTING/UNDER CONSTRUCTION FOOTPATH
 - EXISTING/UNDER CONSTRUCTION SHARED SURFACE
 - EXISTING/UNDER CONSTRUCTION CYCLE WAY
 - EXISTING/UNDER CONSTRUCTION VERGE
 - EXISTING/UNDER CONSTRUCTION RAISED TABLE

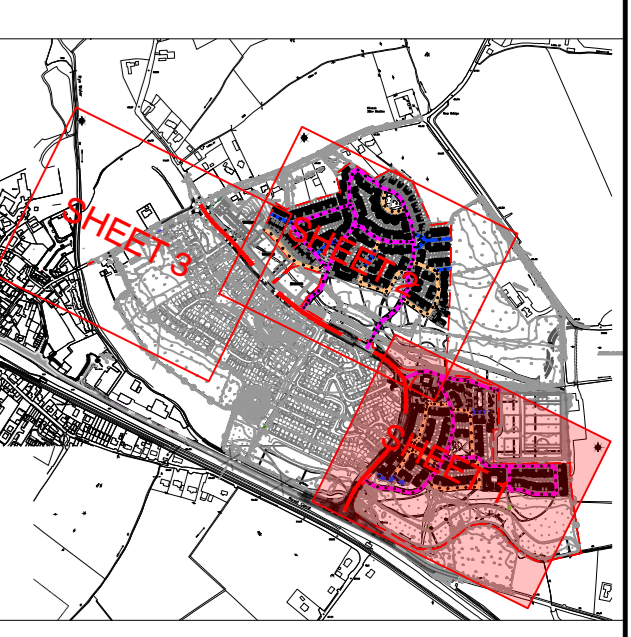

- ROADS HIERARCHY KEY PLAN
- LINK STREET
 - PRIMARY LOCAL ACCESS
 - SECONDARY LOCAL ACCESS (5.0M WIDE)
 - HOMEZONE

ORDNANCE SURVEY IRELAND LICENCE
 No. EN 0007918
 © ORDNANCE SURVEY IRELAND
 GOVERNMENT OF IRELAND

REV.	DATE	DESCRIPTION	BY	CHKD.
P1	17/12/19	PLANNING ISSUE	BCM	BCM

STAGE 2 - PLANNING

DESIGNED	BCM	PREPARED	PJD
DATE	APRIL 2019	CHECKED	ELW

DBFL Consulting Engineers www.dbfl.ie

PROJECT: **NEWTOWNMOYAGHY SHD**

DWG TITLE: **ROADS LAYOUT SHEET 1 OF 3**

CLIENT: **MCGARRELL REILLY**

SCALE: 1:500 (A4) FILE REF: 190009-DBFL-XX-XX-DR-C-2001
 DWG NO: 190009-DBFL-XX-XX-DR-C-2001 P1