

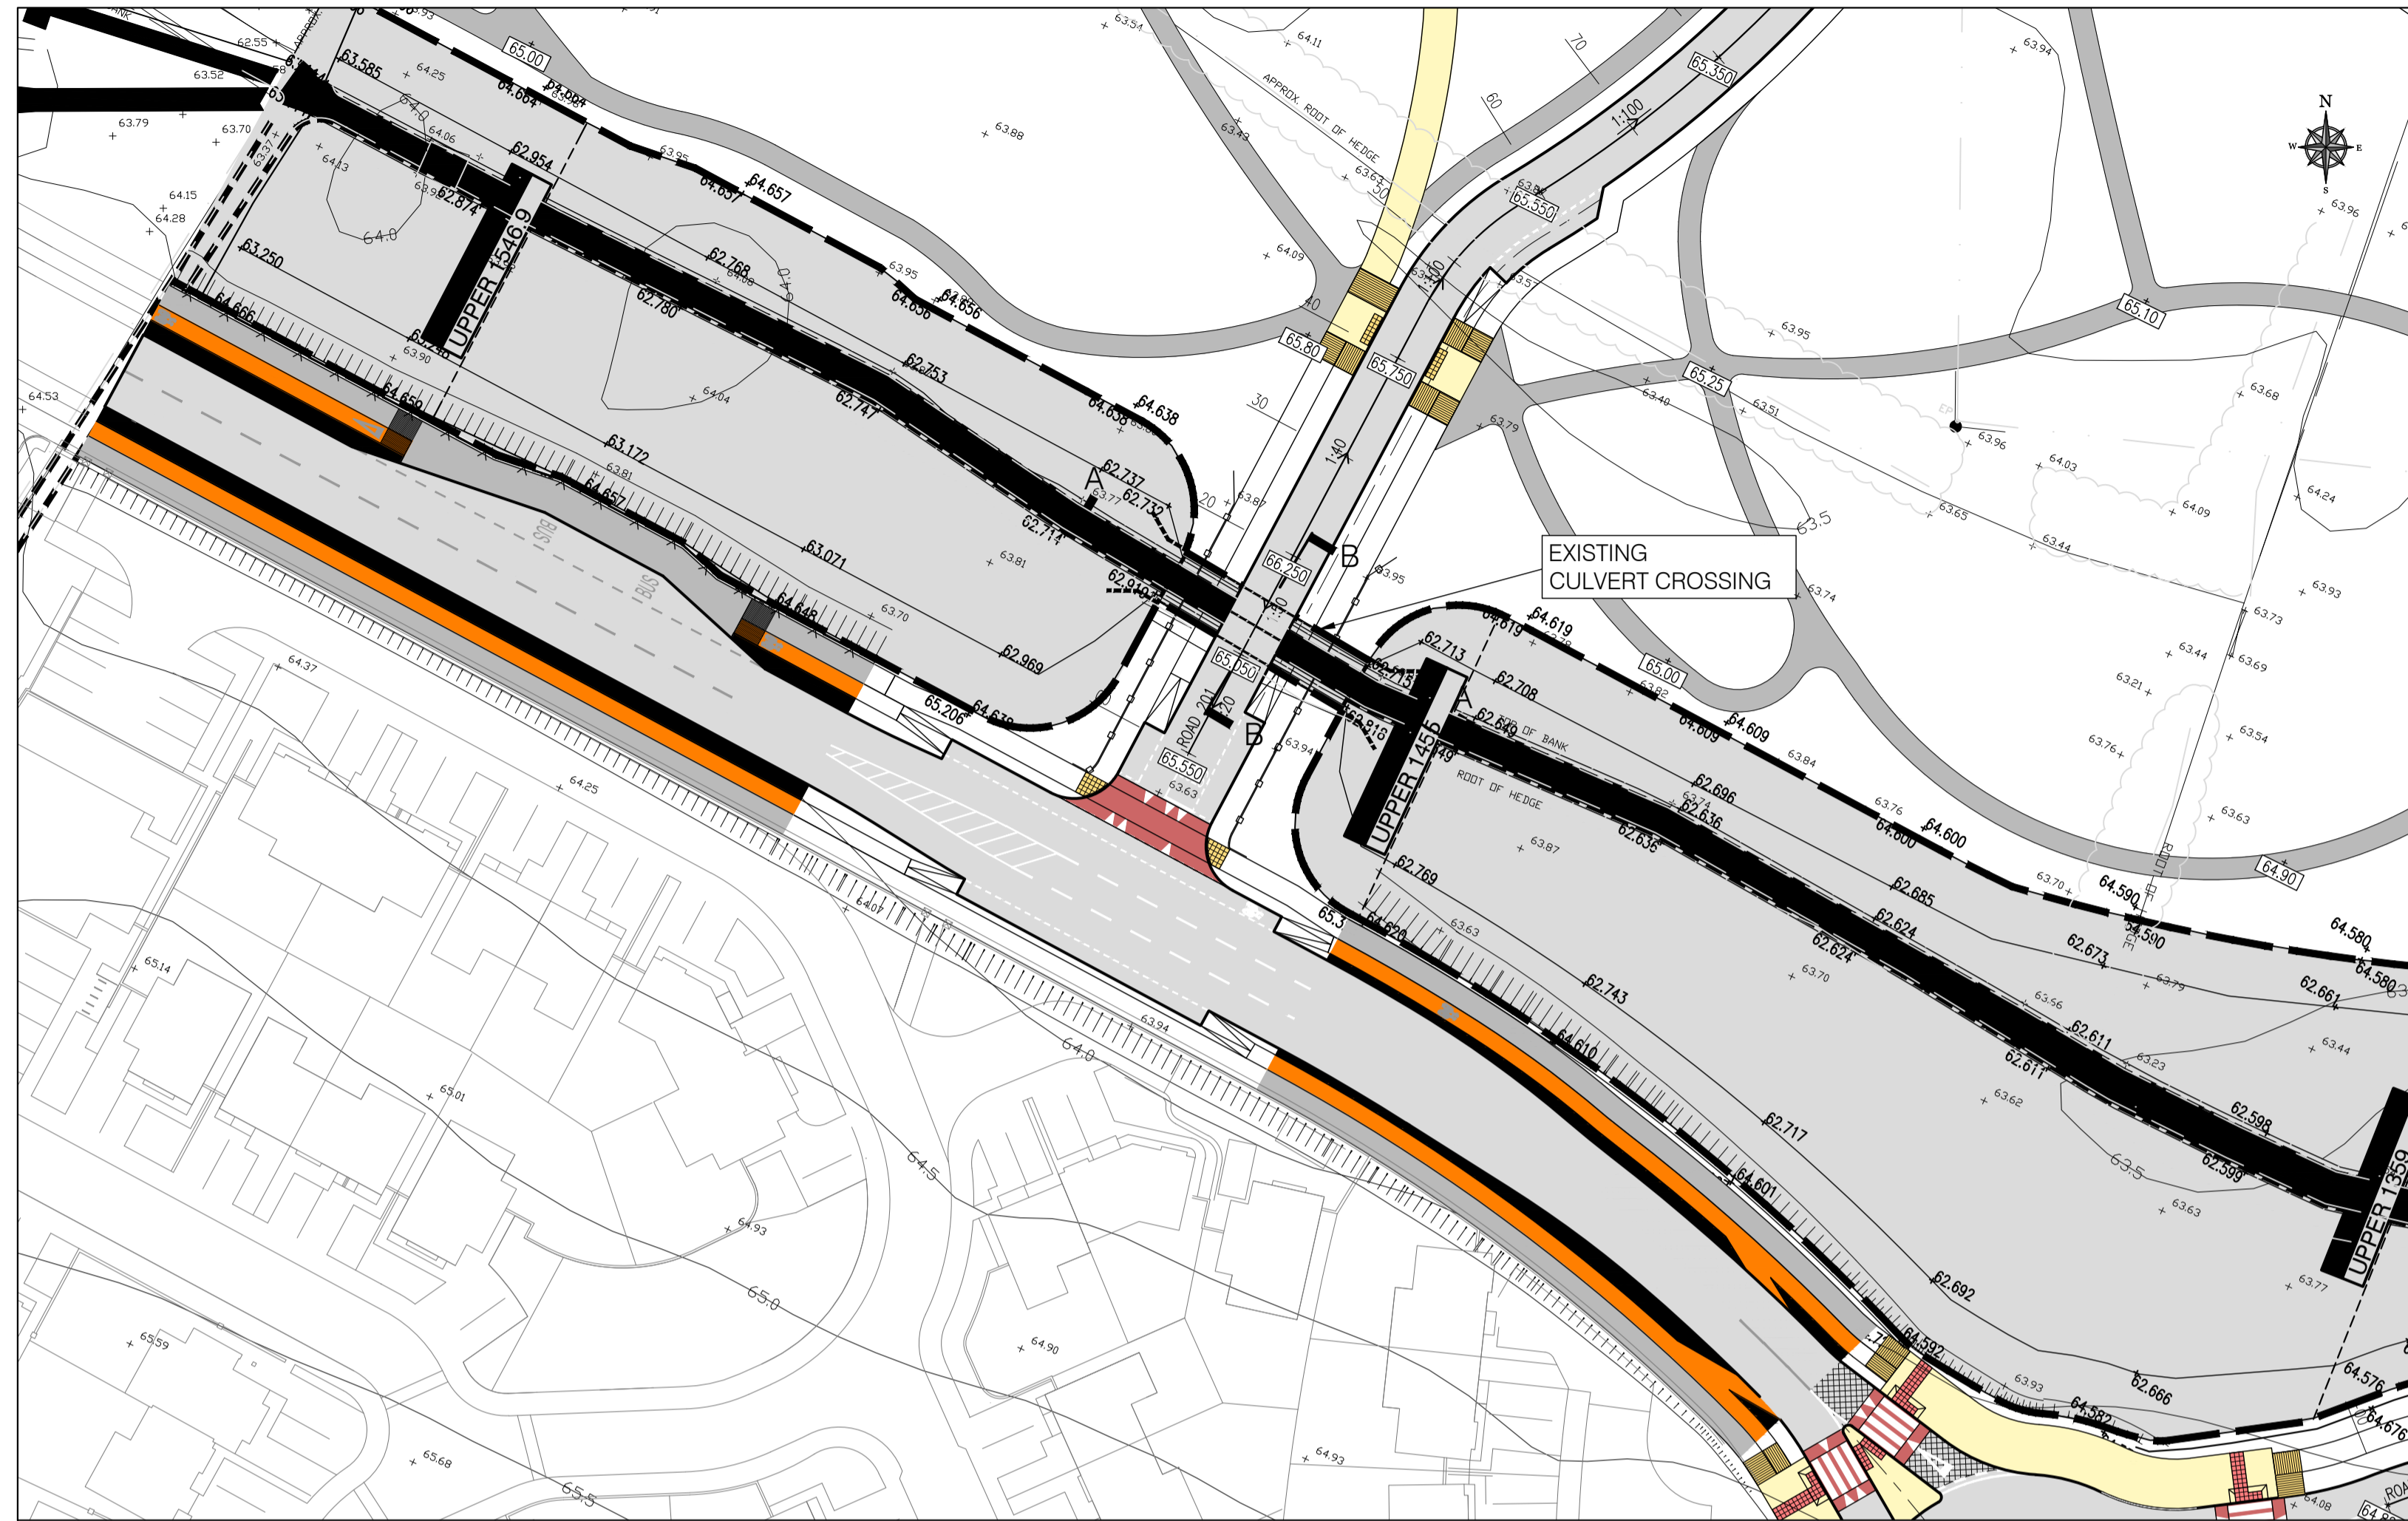
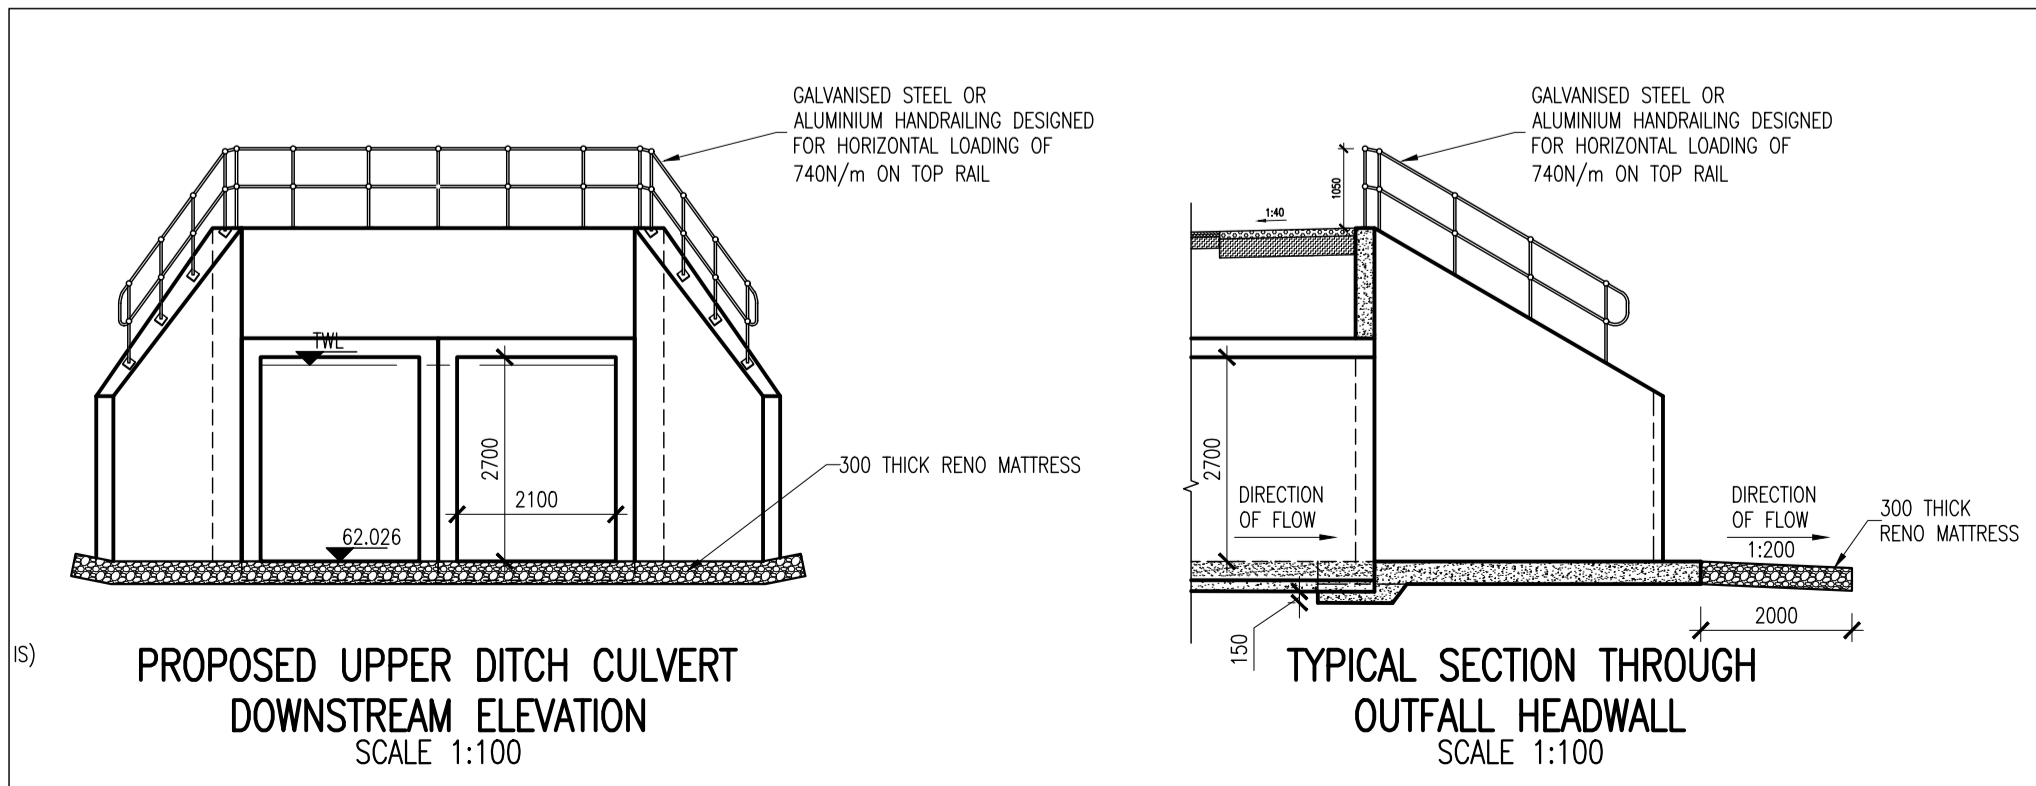
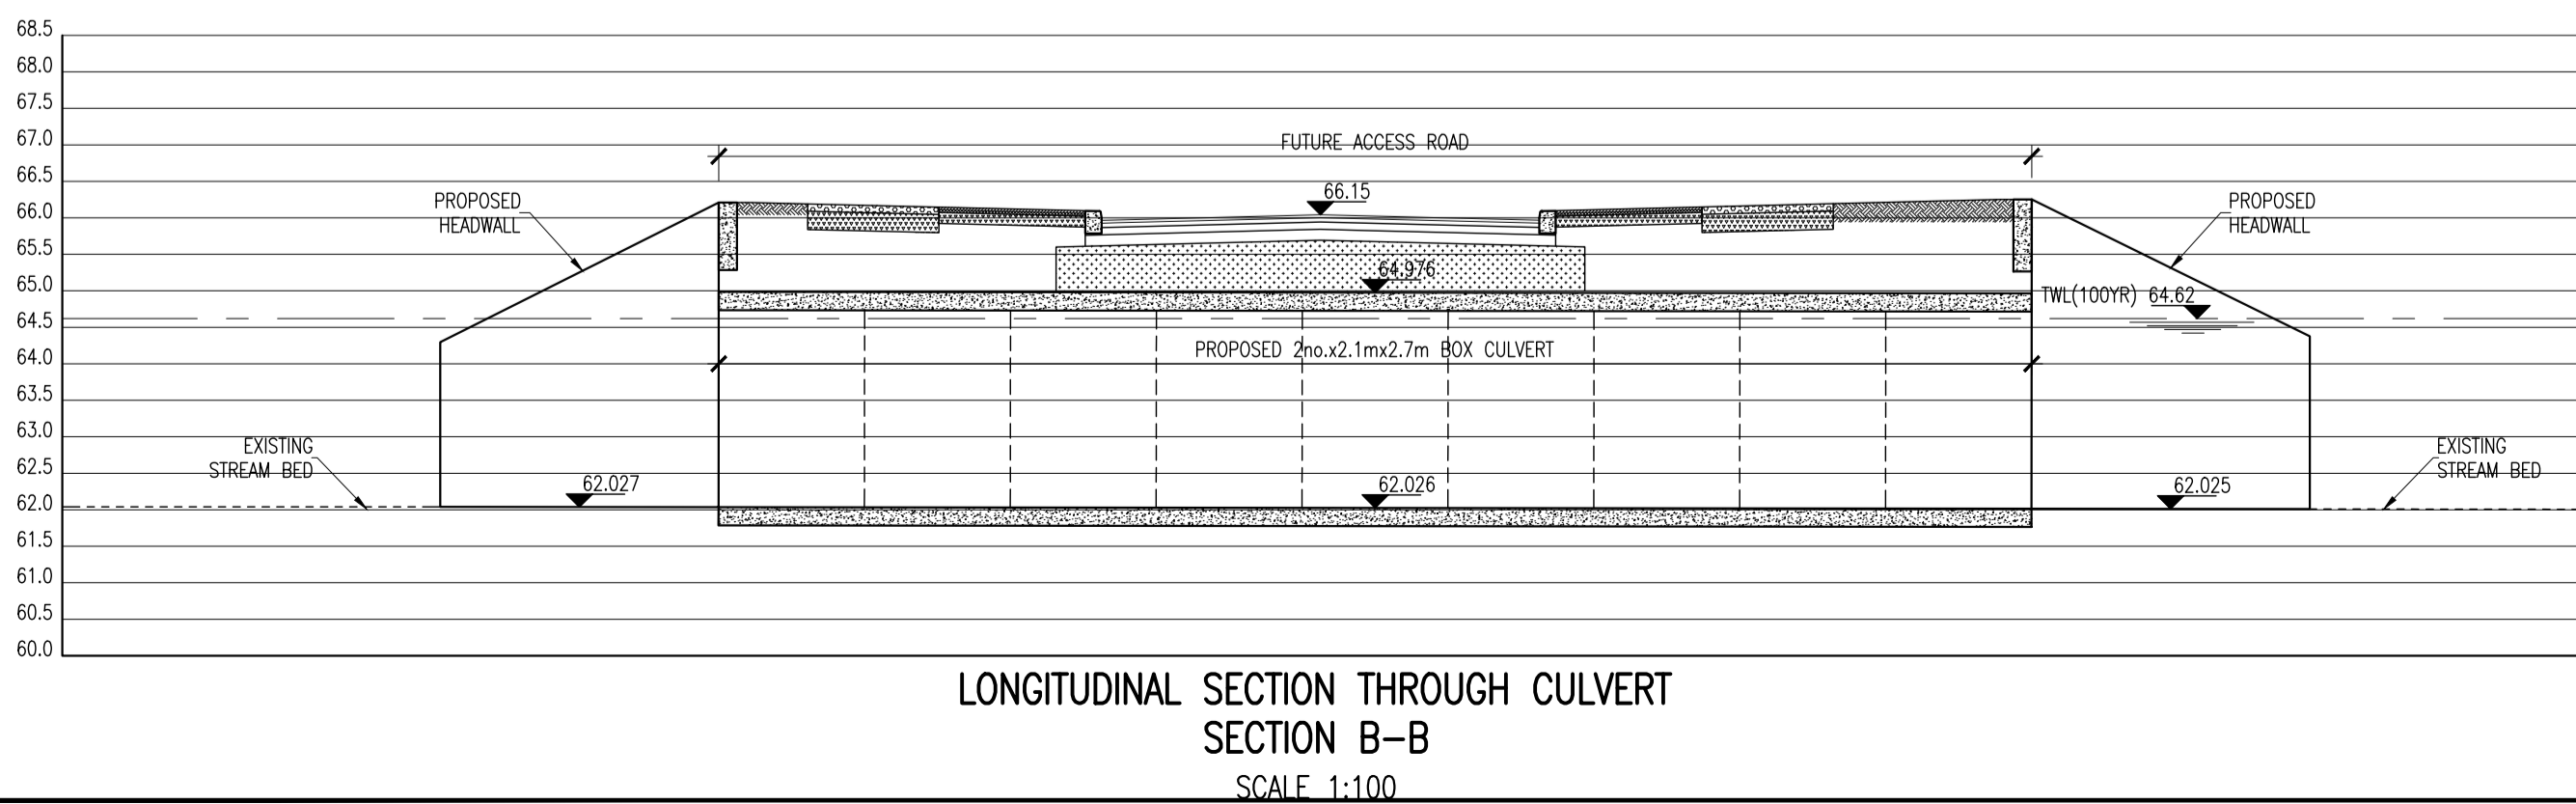


- NOTES:
1. ALL WORKS TO BE CONSTRUCTED IN ACCORDANCE WITH THE NRA SPECIFICATION FOR ROAD WORKS
 2. ALL ROAD MARKINGS & SIGNS SHALL COMPLY FULLY WITH THE DOT TRAFFIC SIGNS MANUAL.
 3. ALL CO-ORDINATES ARE TO ITM.
 4. ALL LEVELS ARE TO ORDINANCE DATUM AND ARE IN METRES.
 5. MULTIPLATE PROFILE ARCH TO BE DESIGNED FOR BRIDGE LOADING IN ACCORDANCE WITH IS EN 1991-2 2003 - PART 2 TRAFFIC LOADS ON BRIDGES.

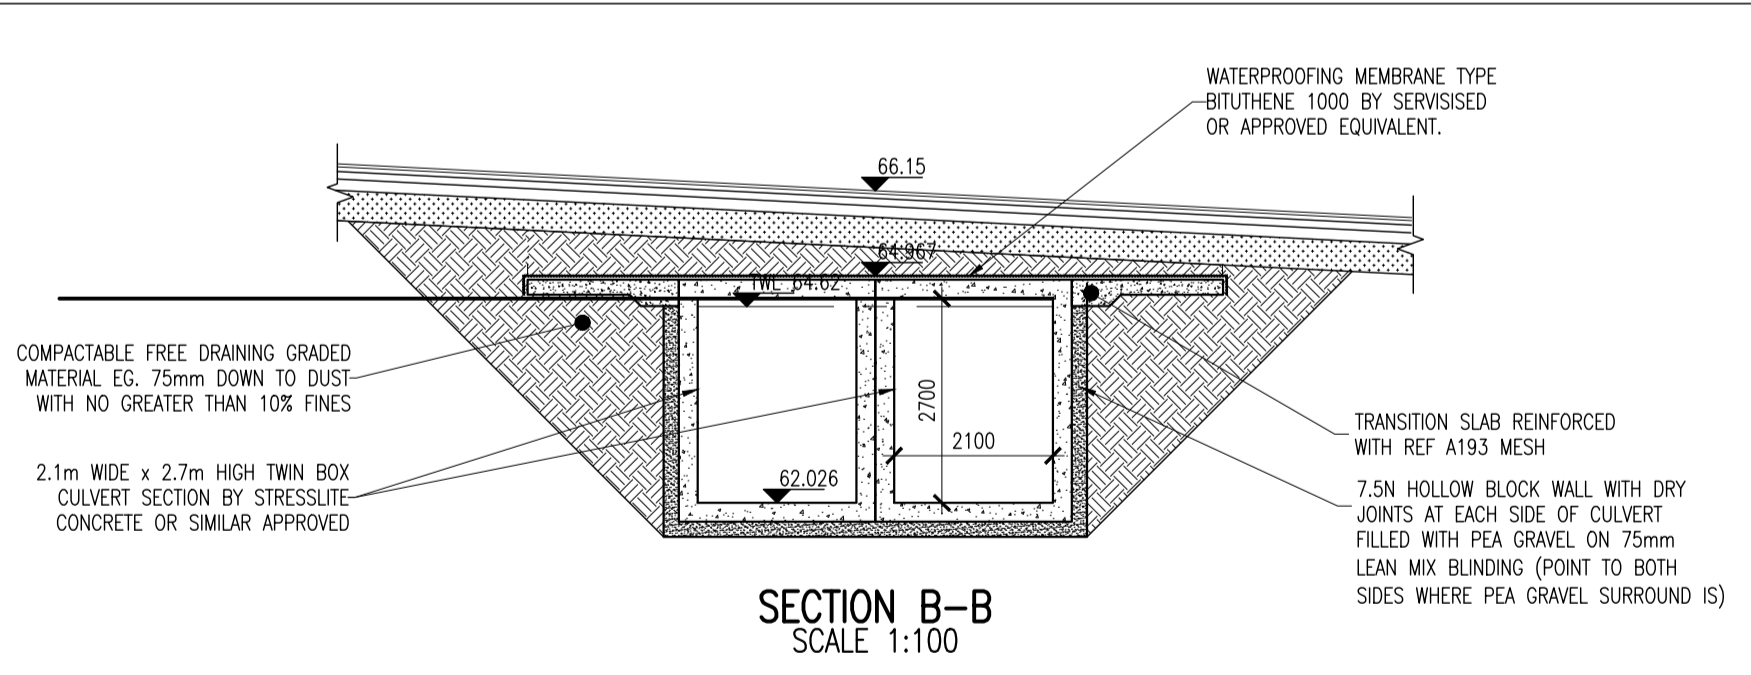

UPPER DITCH CULVERT CROSSING
SCALE 1:500

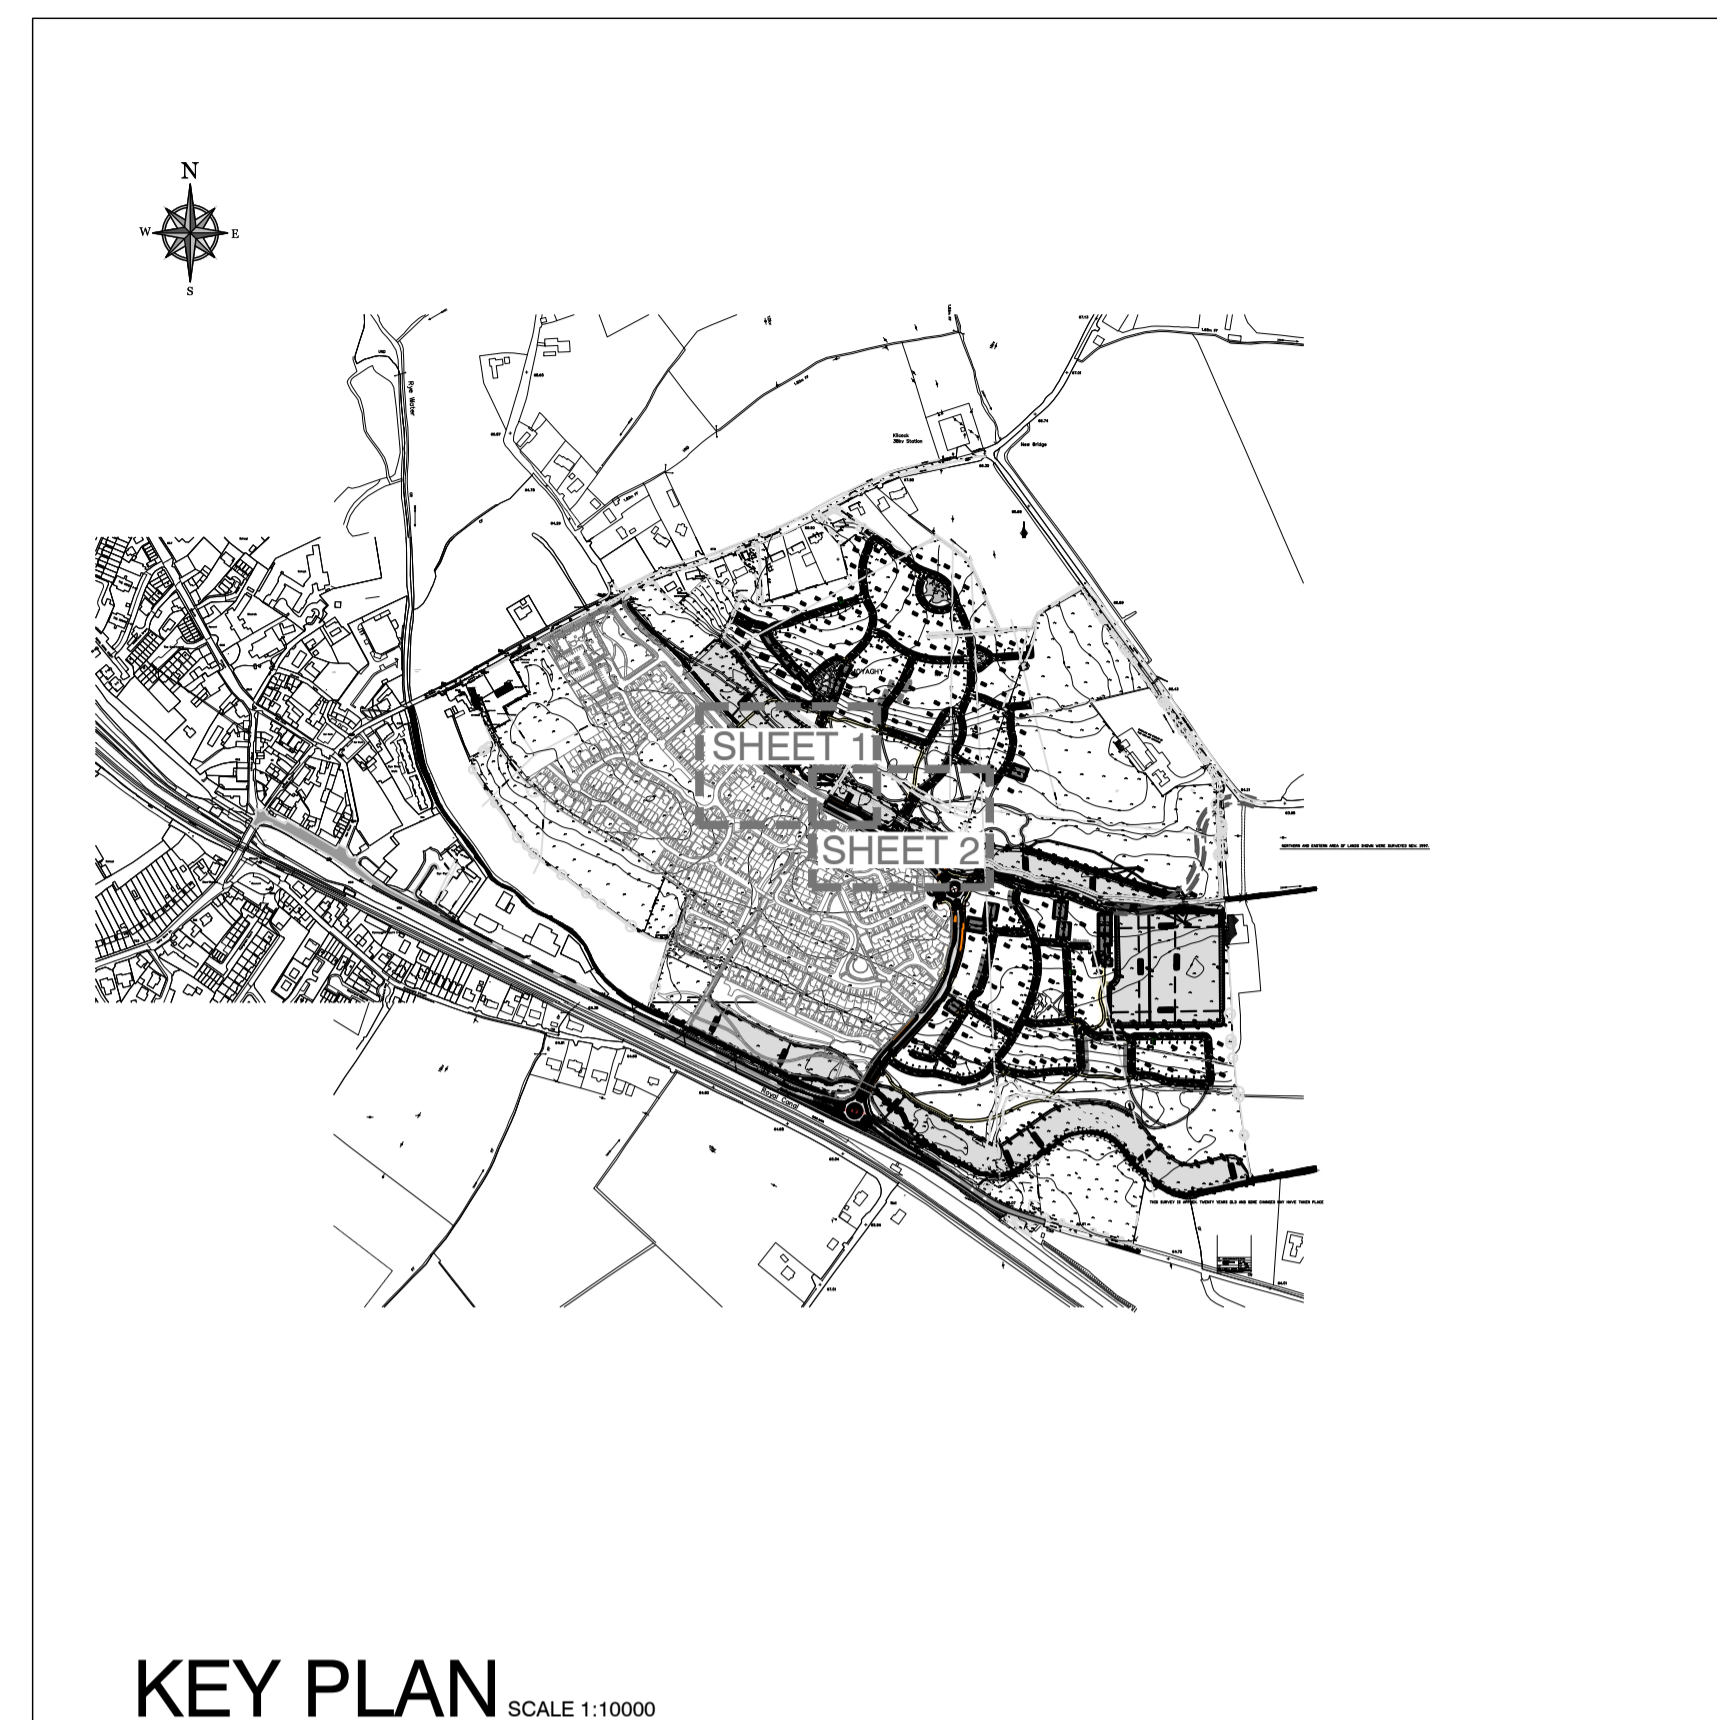

- WARNING
1. IF UNCERTAIN OF A DETAIL OR NOTE, DO NOT PROCEED UNTIL CLARIFICATION IS SOUGHT FROM THE ENGINEER AND SUITABLE INFORMATION PROVIDED
 2. ALL ANOMALIES TO BE REPORTED TO THE ENGINEER IMMEDIATELY TO ALLOW TIME FOR REMEDIAL ACTION

| | | | | |
|---------------------------|----------|----------------|-----|------|
| PT | 17/12/19 | PLANNING ISSUE | PJC | BCM |
| REV | DATE | DESCRIPTION | BY | CHKD |
| STAGE 2 - PLANNING | | | | |
| DESIGNED | BCM | PREPARED | PJC | |
| DATE | NOV 2019 | CHECKED | DJR | |

DBFL Dublin Office: Ormrod House, Upper Ormrod Quay, Dublin 7, Ireland. PHONE +353 1 400 4000 FAX +353 1 400 4050

Waterford Office: Unit 2, The Chandlers, 1-2 O'Connell Street, Waterford, Ireland. PHONE +353 51 309 5500 FAX +353 51 844 913

DBFL Consulting Engineers email: info@dbfl.ie site: www.dbfl.ie

PROJECT
NEWTOWNMOYAGHY SHD

DRG. TITLE
EXISTING CULVERT CROSSING SHEET 2 OF 2

CLIENT
MCGARRELL REILLY

| | | | |
|----------|-----------------------------|-----------|-----------------------------|
| SCALE | AS SHOWN @A1 | FILE REF. | 190009-DBFL-XX-XX-DR-C-2016 |
| DRG. NO. | 190009-DBFL-XX-XX-DR-C-2017 | | P1 |