

LEGEND

TREE CONDITION CATEGORIES

- A TREES OF HIGH VALUE AND QUALITY
- B TREES OF MODERATE VALUE AND QUALITY
- C TREES OF LOW VALUE AND QUALITY
- D TREES OF VERY LOW VALUE AND QUALITY TO BE REMOVED IN THE INTERESTS OF SOUND AGRICULTURAL MANAGEMENT

TREE CONSTRAINTS

- HEDGEROWS
- PLANNING BOUNDARY

Trees shown on arboricultural survey drawing are located approximately only. Exact locations may need to be ascertained if the trees are to be retained.


Drawing to be interpreted with reference to Tree Survey document

Hedgerow colour does not denote category. Refer to Tree Survey documents for details on individual hedgerow composition and condition.

Tree constraints shown are calculated from guidelines contained within BS5822 (2012) within dimensions contained within Section 8 of the Tree Survey document. The outline should not be interpreted as the exact extent of root spread however it is considered the optimal area to be retained free of developmental impacts.

Natural and/or man made barriers such as waterlogged soil or buildings may restrict the spread of tree roots. Crown spreads may also prove to be a constraint particularly where crown reduction may not be possible.

The constraints lines shown on this drawing are therefore a guide only. An on-site assessment should be undertaken in the event of any developments being planned within the areas shown for retained trees.

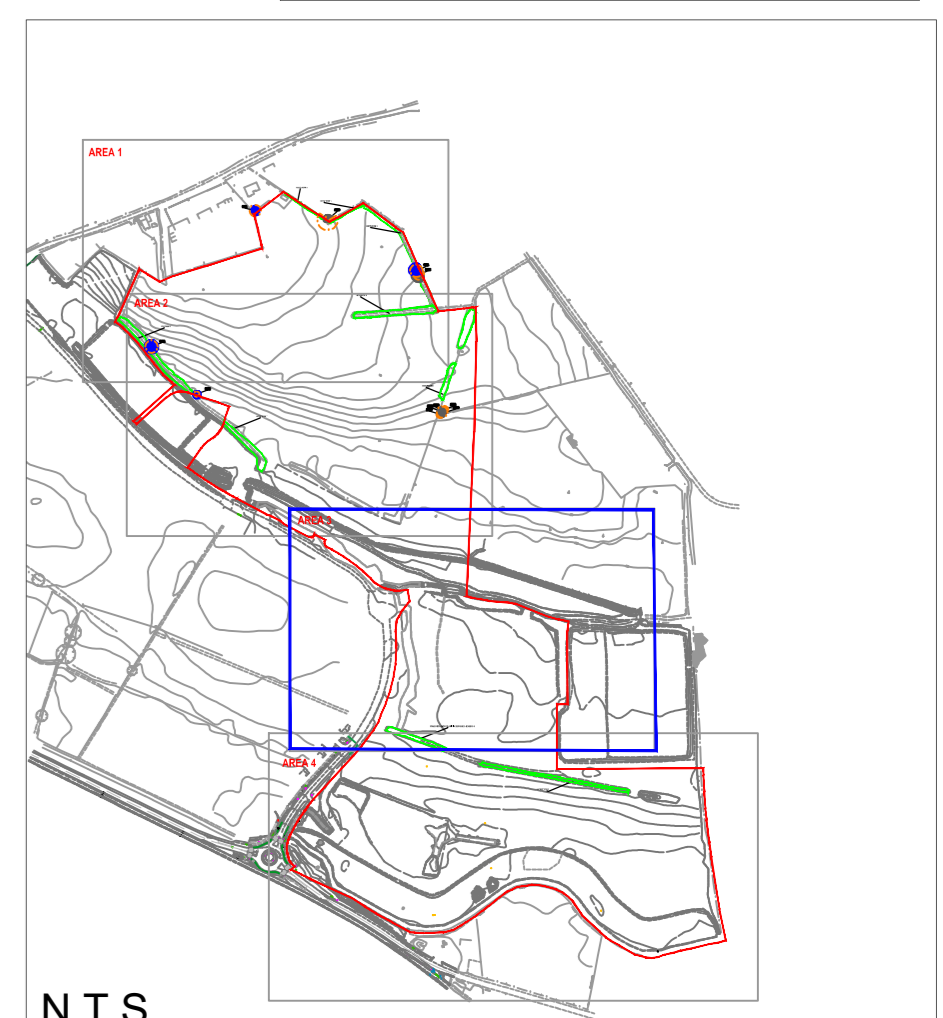


N.T.S.

AREA 3

AREA 4

STANDARD HAWTHORN WITHIN DEGRADED HEDGEROW

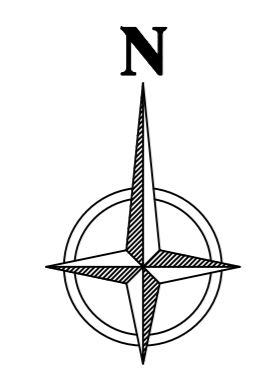

REV	DATE	DESCRIPTION
B	18/11/19	Scale change

CMK		PROJECT: RESIDENTIAL DEVELOPMENT NEWTONMAYNAGHY, KILDOCK CO. KILDARE		JOB NO.: TKL004
Client: McCart Party Homes		DRAWING: TREE SURVEY & CONSTRAINTS (2 of 4)	DATE: 13-12-19	SCALE: 1:500@ A3
Drawn by: CONOR WYLLIE		DATE: 13-12-19	SCALE: 1:500@ A3	DRAWING NO.: 104
Checked by: CONOR WYLLIE		DATE: 13-12-19	SCALE: 1:500@ A3	DRAWING NO.: 104
Approved by: CONOR WYLLIE		DATE: 13-12-19	SCALE: 1:500@ A3	DRAWING NO.: 104