


LEGEND

ARBORICULTURAL IMPACT


- TREES TO BE RETAINED
- TREES TO BE REMOVED TO FACILITATE DEVELOPMENT
- TREES OF VERY LOW VALUE AND QUALITY TO BE REMOVED IN THE INTERESTS OF SOUND ARBORICULTURAL MANAGEMENT

— PLANNING BOUNDARY

Note: Refer to Arboricultural Impact Report for details on tree retention / removal

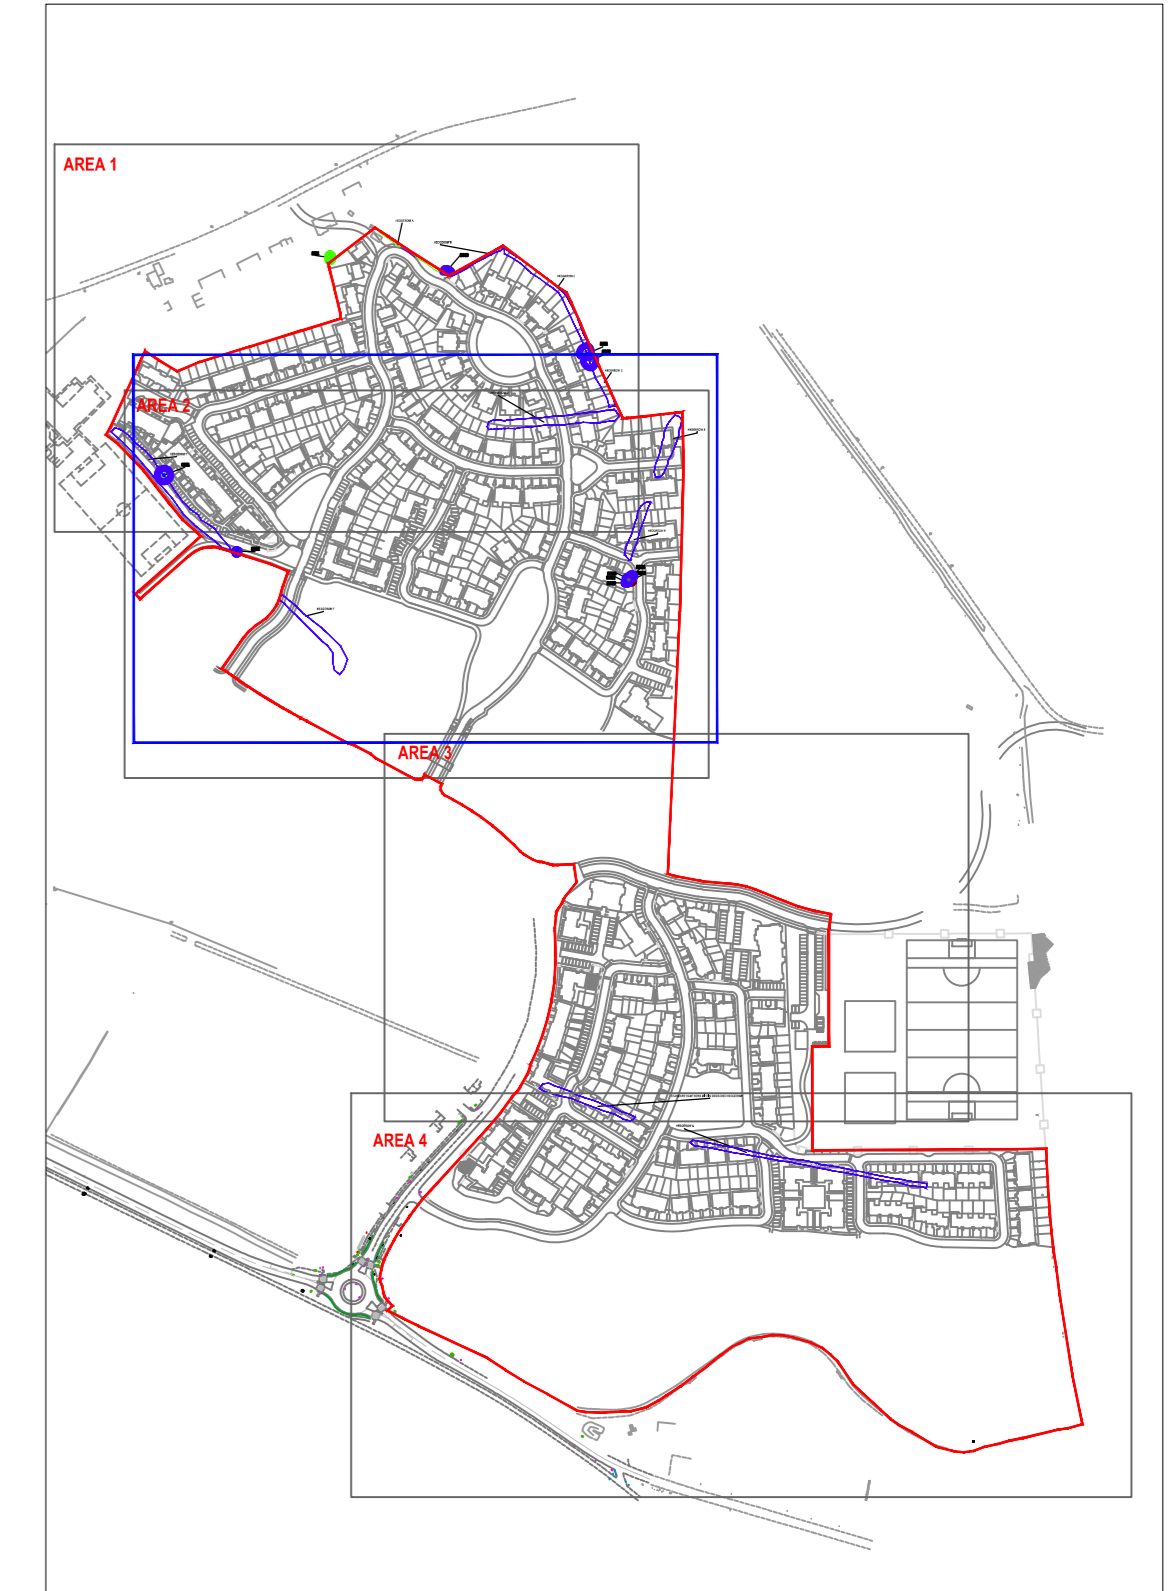

N.T.S.

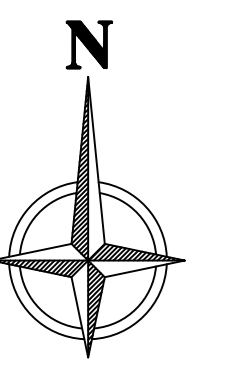

REV	DATE	DESCRIPTION
B	18/11/19	Scale change

CMK
CONSULTANTS & ENGINEERS LTD.

CLIENT: McGarrett Family Homes	PROJECT: PROPOSED DEVELOPMENT, KILCOCK, CO. KILDARE	JOB NO. TKL004
DRAWING: ARBORICULTURAL IMPACT (2 OF 4)	DATE: 18-12-19	SCALE: 1:500@ A2
DRAWN BY: DARIN KELLY	CK 18/12/19	REVISION: 8
STATUS: PLANNING		

NOTES:
1. THIS DRAWING IS THE PROPERTY OF CMK CONSULTANTS & ENGINEERS LTD. AND IS NOT TO BE REPRODUCED OR TRANSMITTED IN ANY FORM OR BY ANY MEANS, ELECTRONIC OR MECHANICAL, INCLUDING PHOTOCOPYING, RECORDING, OR BY ANY INFORMATION STORAGE AND RETRIEVAL SYSTEM.
2. NO LIABILITY IS ACCEPTED BY CMK CONSULTANTS & ENGINEERS LTD. FOR ANY DAMAGE TO PROPERTY OR PERSONS ARISING FROM THE USE OF THIS DRAWING.