

**AREA 3**

**AREA 4**

STANDARD HAWTHORN WITHIN DEGRADED HEDGEROW


HEDGEROW G

**LEGEND**


**ARBORICULTURAL IMPACT**

- TREES TO BE RETAINED
- TREES TO BE REMOVED TO FACILITATE DEVELOPMENT
- TREES OF VERY LOW VALUE AND QUALITY TO BE REMOVED IN THE INTERESTS OF SOUND ARBORICULTURAL MANAGEMENT
- PLANNING BOUNDARY

Note: Refer to Arboricultural Impact Report for details on tree retention / removal

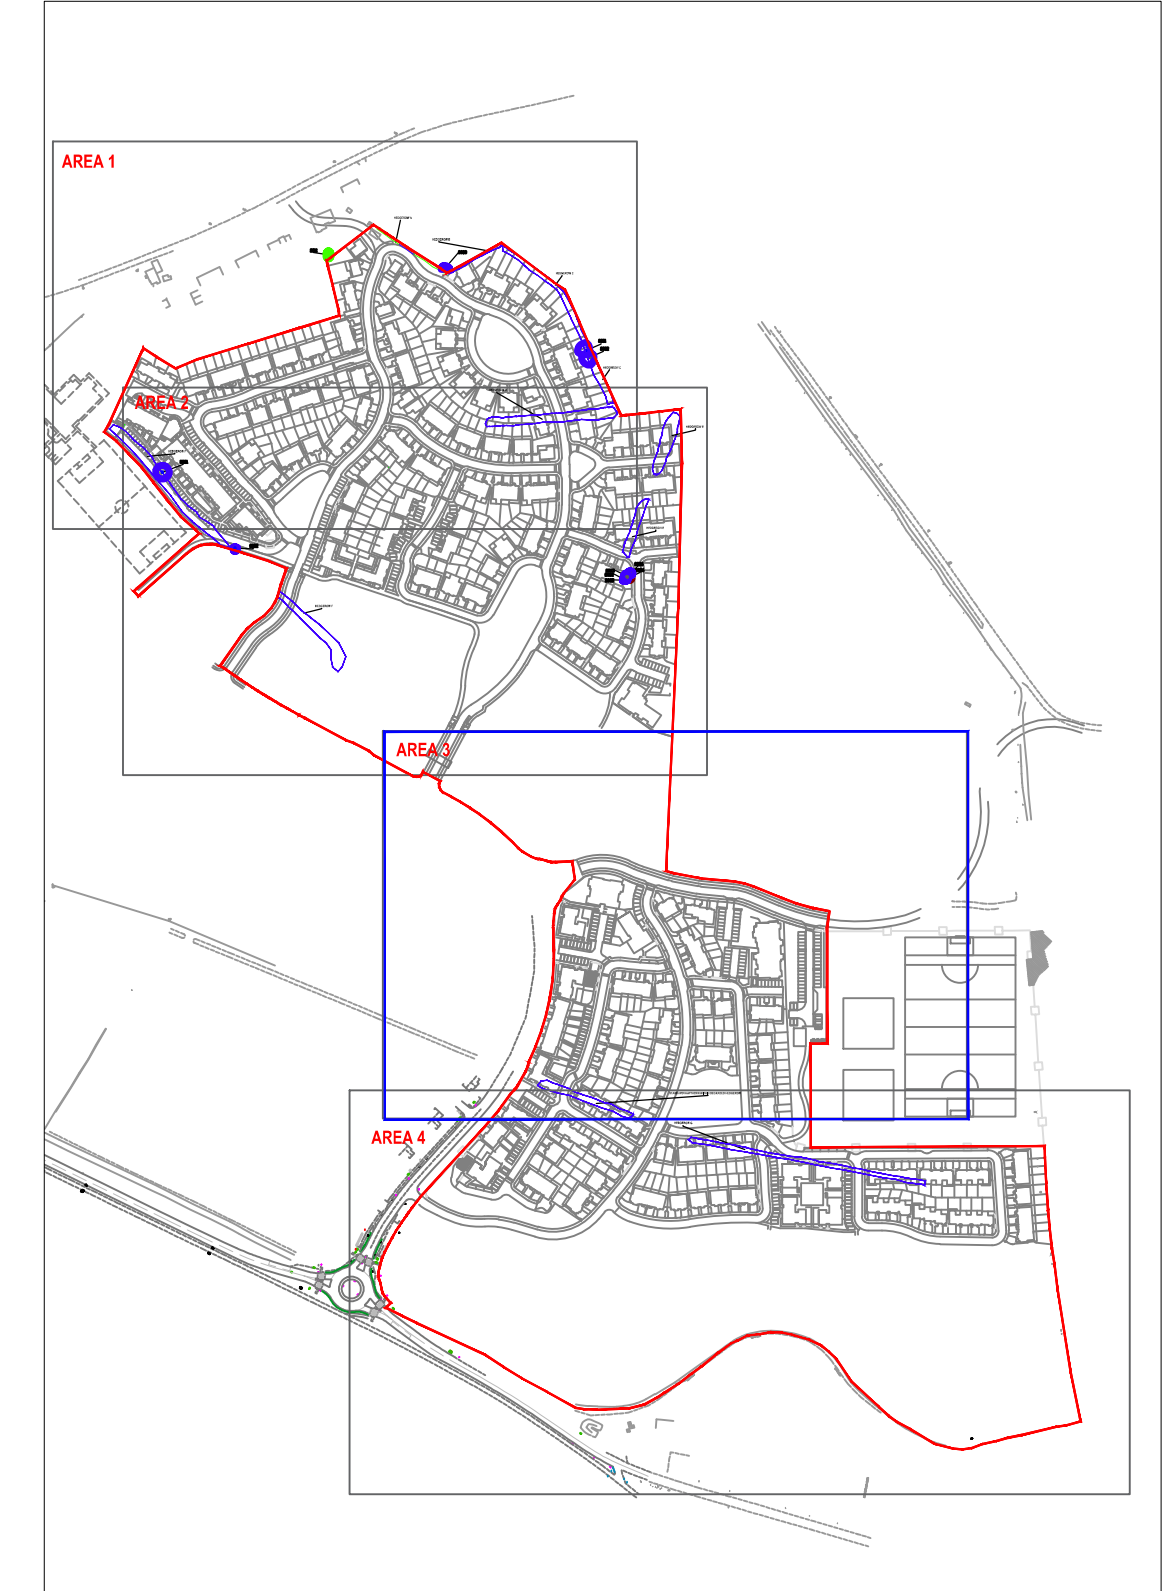

N.T.S.

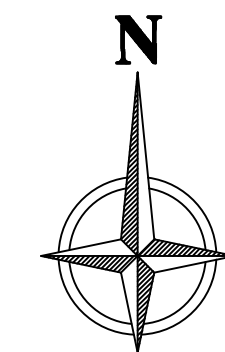

REV.	DATE	DESCRIPTION
0	18/11/2019	Scale change

<b>CMK</b> <small>Consultants &amp; Architects Ltd</small>		PROJECT: PROPOSED DEVELOPMENT, KILCOCK, CO. KILDARE	JOB NO: TKL004
CLIENT: McGarrity Realty Homes	DRAWING: ARBORICULTURAL IMPACT (3 of 4)	DATE: 15-12-19	SCALE: 1:500 @ A0
DESIGNED BY: DAVID HAYTHORN	DRAWN BY: DAVID HAYTHORN	DATE: 15-12-19	REVISION: 1
STATUS: PLANNING			