




LEGEND


TREE PROTECTION

- TREES TO BE RETAINED
- TREE PROTECTION
- PLANNING BOUNDARY

Note
Drawing to be interpreted with reference to Tree Protection Strategy document.

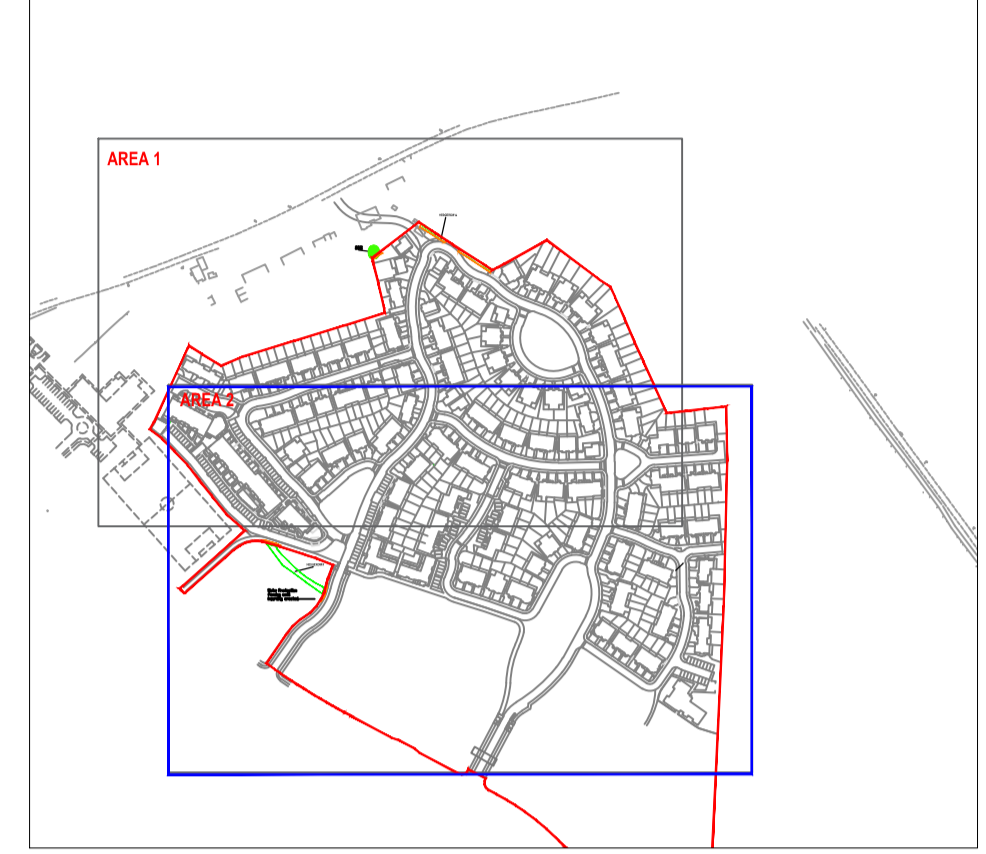

N.T.S.

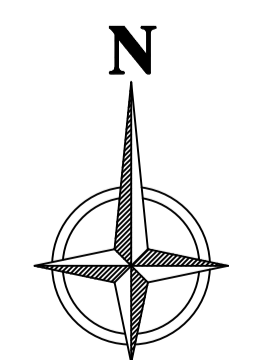

REV	DATE	DESCRIPTION
B	18.11.19	Scale changed

Scaffold Uprights driven well into the ground with additional bracing as required

**TREE PROTECTION DETAIL:
HERRAS FENCING OR SIMILAR APPROVED**

N.T.S.

CMK
Construction Management & Surveying Ltd.

CLIENT: McGarrett Realty Homes	PROJECT: RESIDENTIAL DEVELOPMENT, NEWTOWANDYAGHY, KILCOCK, CO. KILDARE	JOB NO: TKL004
DRAWING: TREE PROTECTION (2 of 2)	DATE: 13-12-19	SCALE: 1:500@ A0
DRAWN BY: CARAN KEATING	CK RECTAL	REVISION: 0
STATUS: PLANNING		