

PROPOSED N2 APARTMENT BUILDING

External plaster finish wall with selected pre-coloured render or painted finish.

Selected Aluminium / UPVC windows and doors.


Selected red brick finish.

Selected metal raised seam roof cladding or similar approved.

Selected metal raised seam roof cladding or similar approved.

04 South Western Elevation / Cross Section

SCALE 1:200 @ A3

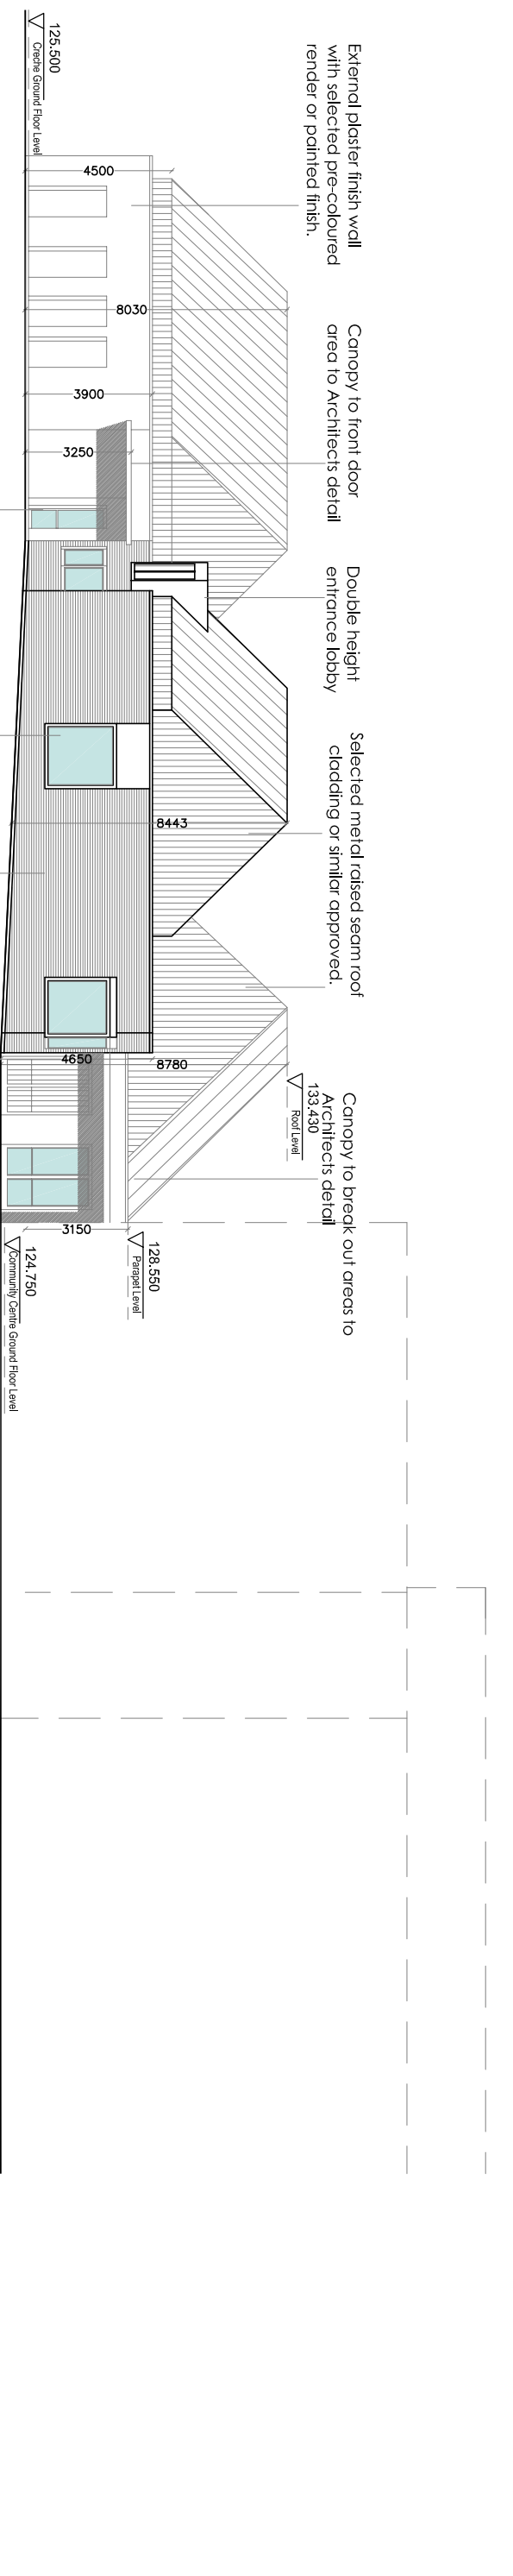

PROPOSED CRECHE

External plaster finish wall with selected pre-coloured render or painted finish.

Selected Aluminium / UPVC windows and doors.


Selected red brick finish.

Selected metal raised seam roof cladding or similar approved.

Selected metal raised seam roof cladding or similar approved.

05 North Eastern Elevation

SCALE 1:200 @ A3

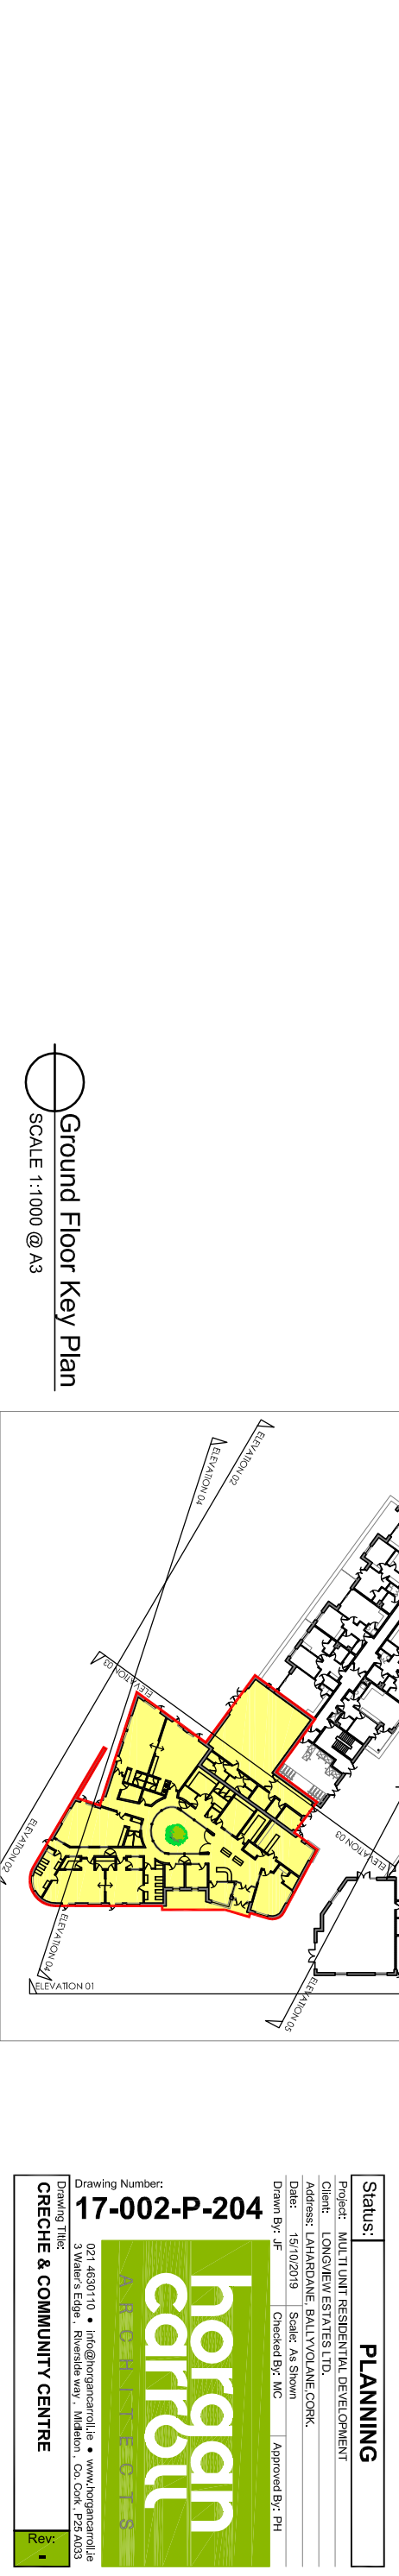

Ground Floor Key Plan

SCALE 1:1000 @ A3

Revision	Description	Date

PLANNING

Status: MULTI UNIT RESIDENTIAL DEVELOPMENT
Project: LONGVIEW ESTATES LTD.
Client: LONGVIEW ESTATES LTD.
Address: LAHARDANE, BALLYVOLANE, CO. CK.
Date: 15/10/2019
Scale: As Shown
Drawn By: JF
Checked By: MC
Approved By: PH



Drawing Number: **17-002-P-204**
 Drawing Title: **CRECHE & COMMUNITY CENTRE**
 021 46301110 • info@horqgan.carrbol.ie • www.horqgan.carrbol.ie
 3 Water's Edge, Riverside Way, Midleton, Co. Cork, T25 A023

