


Proposed Terrace Side Elevation  
SCALE 1:200 @ A3

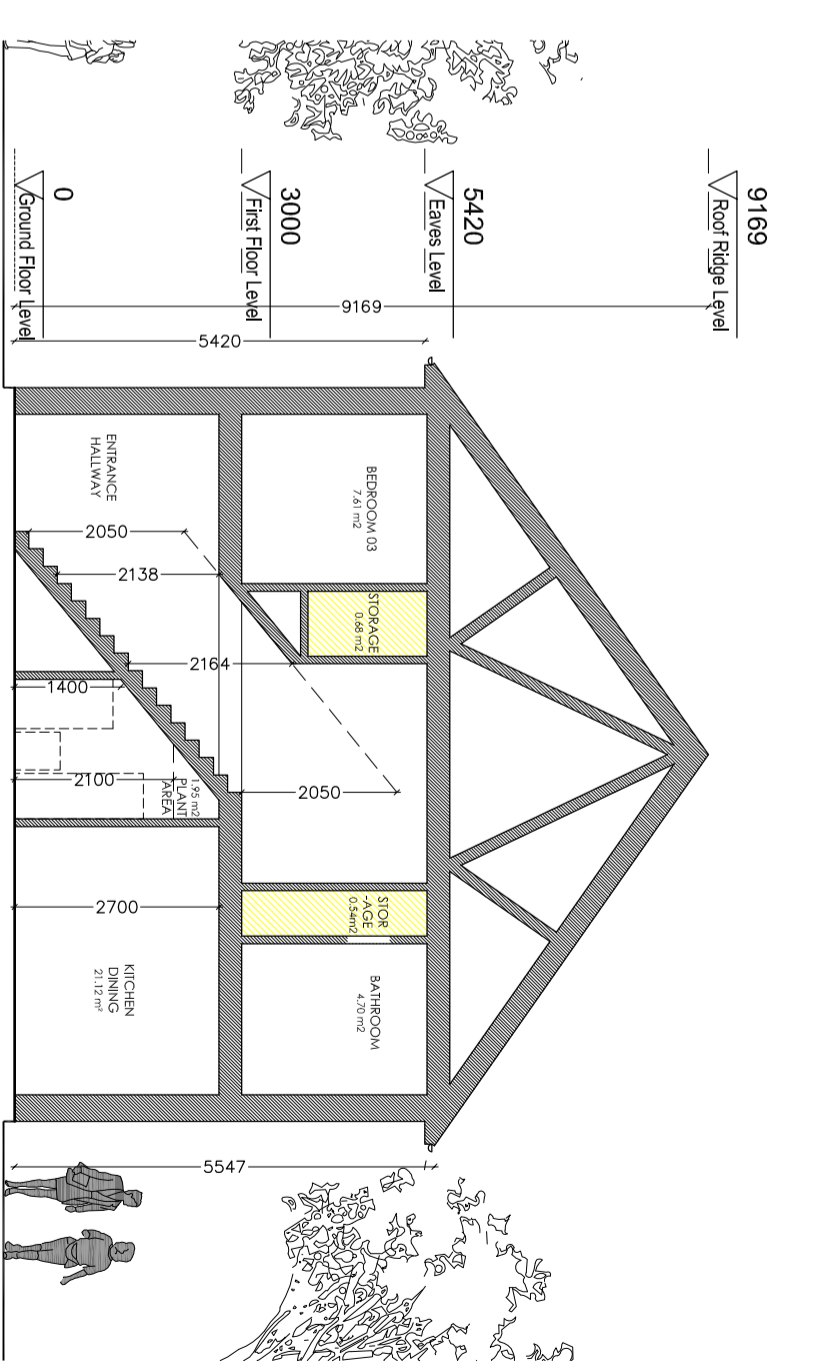


Proposed Type 7A/7B/7C/7D/7E Section A-A  
SCALE 1:100 @ A3

**EXTERNAL FINISHES SCHEDULE:**


- SELECTED BLUE-BLACK / BROWN/ TERRACOTTA ROOF TILES
- BLACK FASCIA, SOFFIT & RAINWATER GOODS OR SIMILAR
- EXTERNAL WALLS FINISHED WITH SELECTED PRE-COLOURED RENDER/ WET DASH/ PAINTED PLASTER/ SELECTED BRICK/ BRICK SLIPS
- RAISED PLASTER BAND DETAIL/ PATENT REVEAL DETAIL TO WINDOWS AND DOORS AS SHOWN
- SELECTED METAL CLADDING OR SIMILAR EFFECT TO FRONT DOOR CANNOPY & DORMER WINDOWS
- SELECTED COLOUR TO WINDOWS AND DOORS
- PAINTED HARDWOOD/ COMPOSITE FRONT DOOR

**CHARACTER SPECIFICATION**

- HOUSE TYPE 6A, 6B, 6C, 6D, 6E**
- 6A, 6B, 7A, 7B, 7C, 7D, 7E - Selected buff coloured brick & Blue/black roof tile. (N2, N5 & N6)
  - 6A, 1, 6B, 1, 7A, 1, 7B, 1 & 7C, 1 - Selected red brick & Brown shaded roof tile (N1, N3 & N4)
- Windows & Doors: RAL 7015

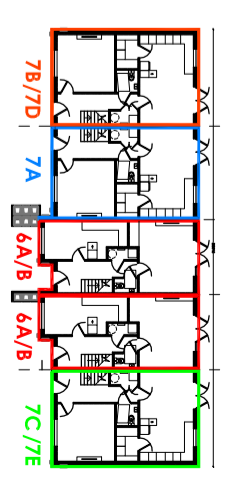

Key Of Units  
SCALE 1:500 @ A3

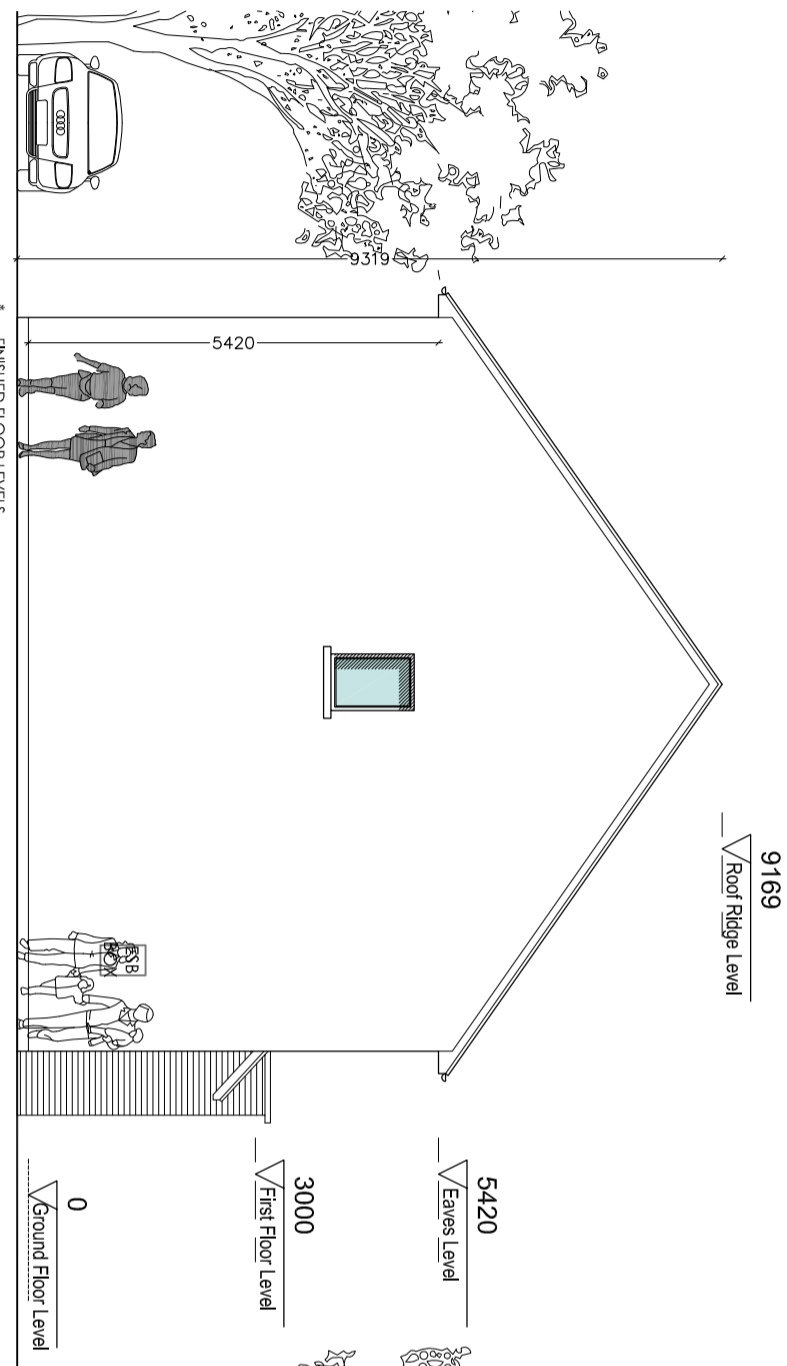

Proposed Terrace Side Elevation  
SCALE 1:200 @ A3

Revision	Description	Date

**PLANNING**

Project: MULTI UNIT RESIDENTIAL DEVELOPMENT.  
Client: LONGVIEW ESTATES LTD.  
Address: LAHARDANE, BALLYOLANE, CO. COBK.  
Date: 08/11/19  
Scale: AS SHOWN  
Drawn By: PC  
Checked By: MC  
Approved By: PH



Drawing Number: **17-002-P-720**  
Drawing Title: **HOUSE TYPE 06A, 06B, 7A, 7B, 7C - 5 BLOCK MIX TERRACE ELEVATIONS**