



Proposed Back Elevation
SCALE 1:100 @ A3

HOUSE TYPE 10C.1
4 BED RIGHT END TERRACE

HOUSE TYPE 6
2 BED MID TERRACE

HOUSE TYPE 7B
3 BED LEFT END TERRACE

EXTERNAL FINISHES SCHEDULE:


- SELECTED BLUE-BLACK / BROWN/ TERRACOTTA ROOF TILES
- BLACK FASCIA, SOFFIT & RAINWATER GOODS OR SIMILAR
- EXTERNAL WALLS FINISHED WITH SELECTED PRE-COLOURED RENDER/ WET DASH/ PAINTED PLASTER/ SELECTED BRICK/ BRICK SLIPS
- RAISED PLASTER BAND DETAIL/ PATENT REVEAL DETAIL TO WINDOWS AND DOORS AS SHOWN
- SELECTED METAL CLADDING OR SIMILAR EFFECT TO FRONT DOOR CANOPY & DORMER WINDOWS
- SELECTED COLOUR TO WINDOWS AND DOORS
- PAINTED HARDWOOD/ COMPOSITE FRONT DOOR

CHARACTER SPECIFICATION

- HOUSE TYPE 10C**
- 10A - Selected Red brick & Brown shaded roof tile. (N1,N3 & N4)
 - 10B - No Brick & Blue/black roof tile. (N3 East)
 - 10C - Selected buff coloured brick & Blue/black roof tile. (N2,N5 & N6)
 - 10D - Selected Natural stone cladding & Blue/black roof tile. (N2)
- Windows & Doors: RAL 7015
End of terrace (occurs on 3,4,5 & 6 terrace blocks)


CHARACTER SPECIFICATION

- HOUSE TYPE 10C.1** (Corner window, Node house)
- 10C.1 - Selected buff coloured brick & Blue/black roof tile. (N2,N5 & N6)
- Windows & Doors: RAL 7015
End of terrace (occurs on 3,4,5 & 6 terrace blocks)

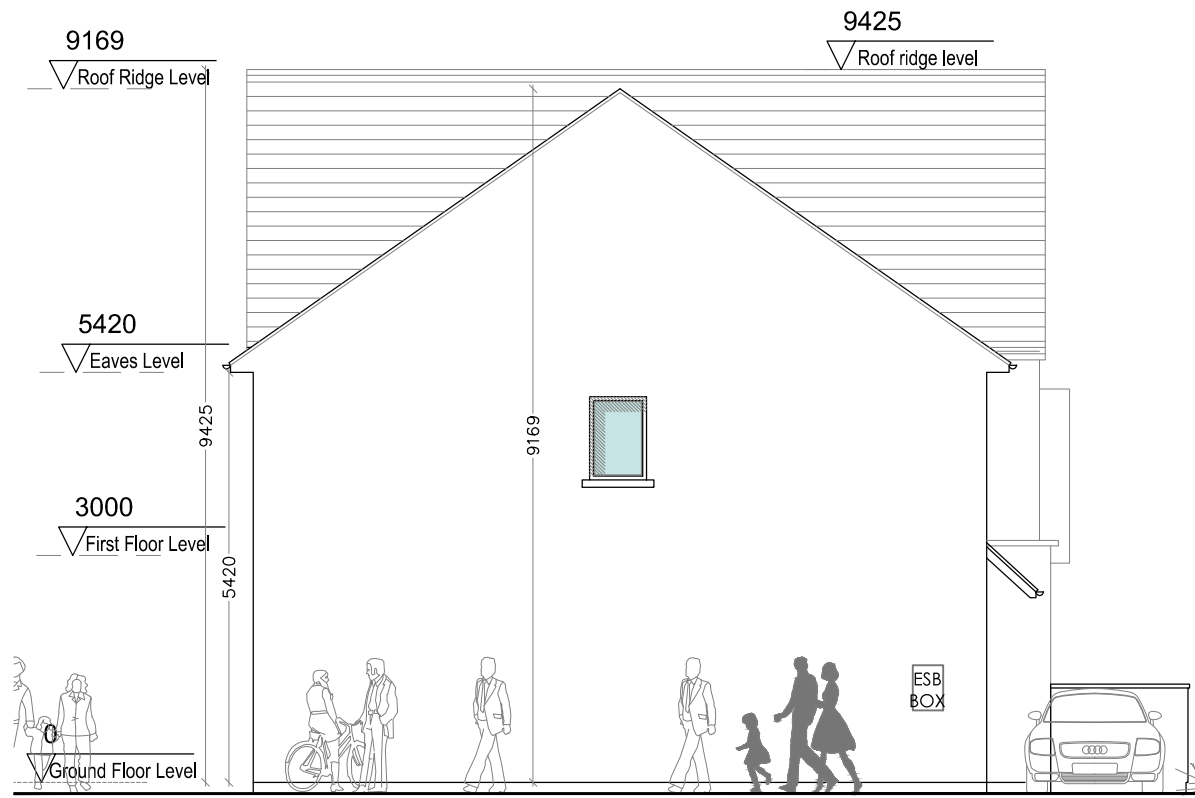

Proposed Terrace Side Elevation
SCALE 1:200 @ A3

HOUSE TYPE 10C.1
3 BED LEFT END TERRACE

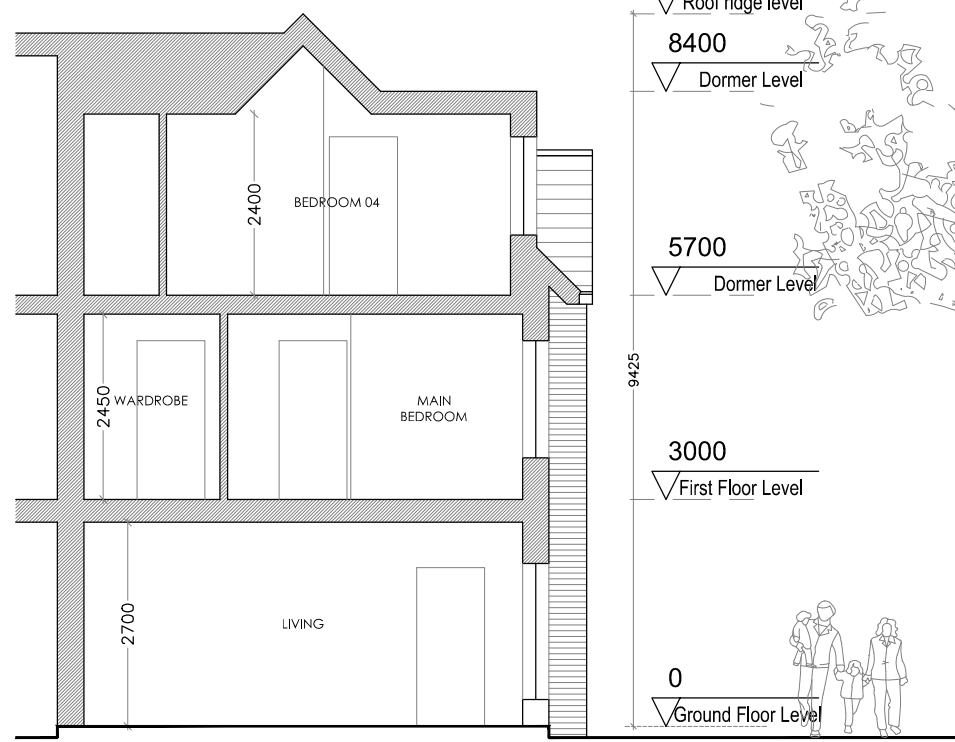

Proposed Type 10C Section C-C
SCALE 1:100 @ A3

PARTIAL SECTION C-C
HOUSE TYPE 10C.1 - END TERRACE

Revision	Description	Date

THIS DRAWING IS THE EXCLUSIVE PROPERTY OF HORGAN CARROLL ARCHITECTS AND THE REPRODUCTION OF ANY PART WITHOUT PRIOR WRITTEN CONSENT FROM THIS OFFICE IS A VIOLATION OF APPLICABLE LAWS. CONTRACTOR TO CHECK AND VERIFY ALL LEVELS, DATUMS AND DIMENSIONS ON SITE AND SHALL REPORT ANY DISCREPANCIES OR OMISSIONS TO THIS OFFICE PRIOR TO START OF WORK & DURING THE CONSTRUCTION PHASE. DO NOT SCALE FIGURED DIMENSIONS ONLY TO BE TAKEN FROM THIS DRAWING.

Status:	PLANNING
Project:	MULTI UNIT RESIDENTIAL DEVELOPMENT.
Client:	LONGVIEW ESTATES LTD.
Address:	LAHARDANE, BALLYVOLANE, CO. CORK.
Date:	08/11/19
Scale:	AS SHOWN
Drawn By:	PC
Checked By:	MC
Approved By:	PH

Drawing Number:
17-002-P-737



021 4630110 • info@horgan Carroll.ie • www.horgan Carroll.ie
3 Water's Edge, Riverside way, Middleton, Co. Cork, P25 A033

Drawing Title:	HOUSE TYPE 10C.1 - 3 BLOCK MIX TERRACE - ELEVATIONS/ SECTION
----------------	---