


Section 5-5 Part 1 of 2
SCALE 1:200 @ A0



Section 5-5 Part 2 of 2
SCALE 1:200 @ A0



Section 5-5
SCALE 1:400 @ A0

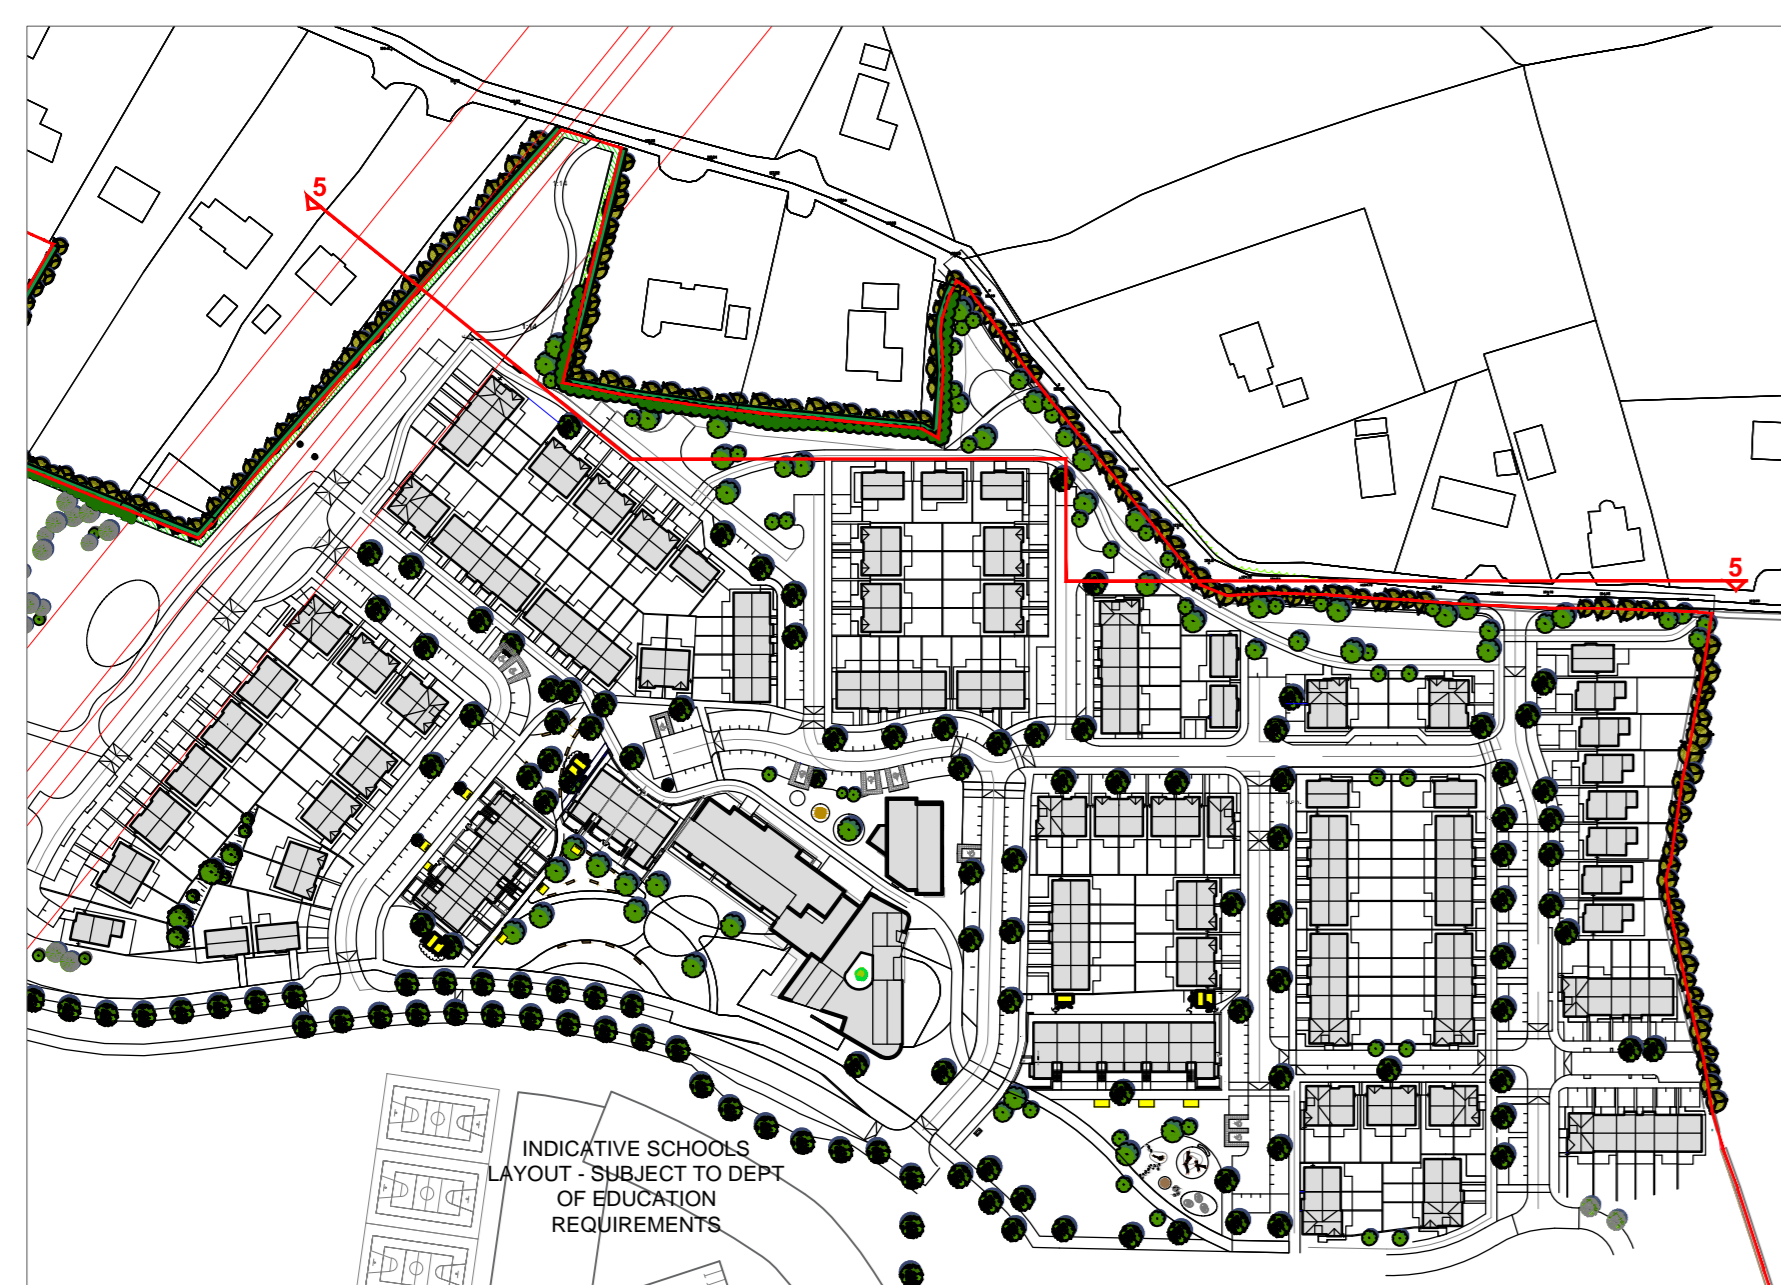

N5 Key Plan
NOT TO SCALE

Revision Description Date

Status: **PLANNING**
 Project: MULTI UNIT RESIDENTIAL DEVELOPMENT
 Client: LONGVIEW ESTATES LTD.
 Address: LAMADANE, BALLYVOLAHE, CO. COOK.
 Date: 08/11/2019 Scale: AS SHOWN
 Drawn by: JC Checked by: MC Approved by: PH

17-002-P-12

 021 4621110 • info@horgan-carroll.ie • www.horgan-carroll.ie
 3 Wexham Edge, Ballyvaughan, Midleton, Co. Cork, P25 A003
 N2 SECTIONS