


Site Cross Section 03
SCALE 1:200 @ A1



Site Cross Section 04
SCALE 1:200 @ A1

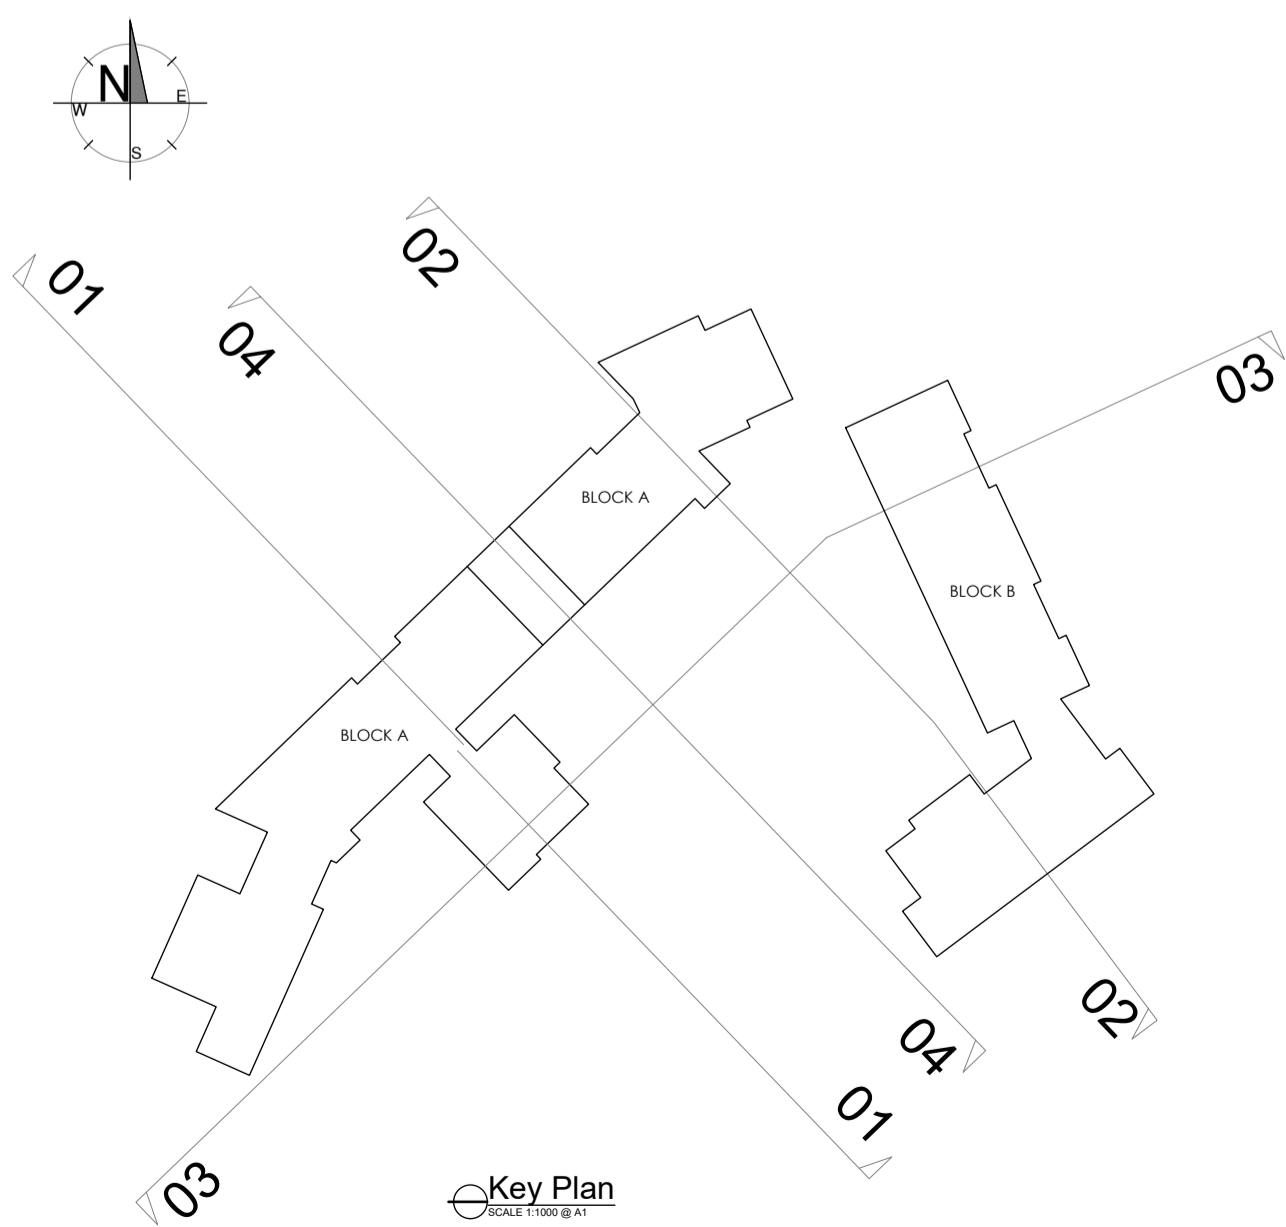

Key Plan

Revision	Description	Date
	<small>THIS DRAWING IS THE EXCLUSIVE PROPERTY OF HORGAN CARROLL ARCHITECTS AND THE REPRODUCTION OF ANY PART WITHOUT PRIOR WRITTEN CONSENT FROM THIS OFFICE IS A VIOLATION OF APPLICABLE LAWS. CONTRACTOR TO CHECK AND VERIFY ALL LEVELS, DISTANCES AND DIMENSIONS ON SITE AND SHALL REPORT ANY DISCREPANCIES OR OMISSIONS TO THIS OFFICE PRIOR TO START OF WORK & DURING THE CONSTRUCTION PHASE. DO NOT SCALE. FIGURED DIMENSIONS ONLY TO BE TAKEN FROM THIS DRAWING.</small>	

Status: **PLANNING**
 Project: MULTI UNIT RESIDENTIAL DEVELOPMENT
 Client: LONGVIEW ESTATES LIMITED
 Address: LAHARDANE, BALLYVOLANE, CO.RK
 Date: 08.11.19 Scale: AS SHOWN
 Drawn By: MC Checked By: MC Approved By: PH



021 4630110 • info@horgancarroll.ie • www.horgancarroll.ie
 3 Water's Edge, Riverside way, Midleton, Co. Cork, P25 AD53

Drawing Number: **17-002-P-631**
 Drawing Title: **N6-SECTION 03&04**