




Eastern Elevation
SCALE 1:200 @ A3



Western Elevation
SCALE 1:200 @ A3




Southern Elevation
SCALE 1:200 @ A3

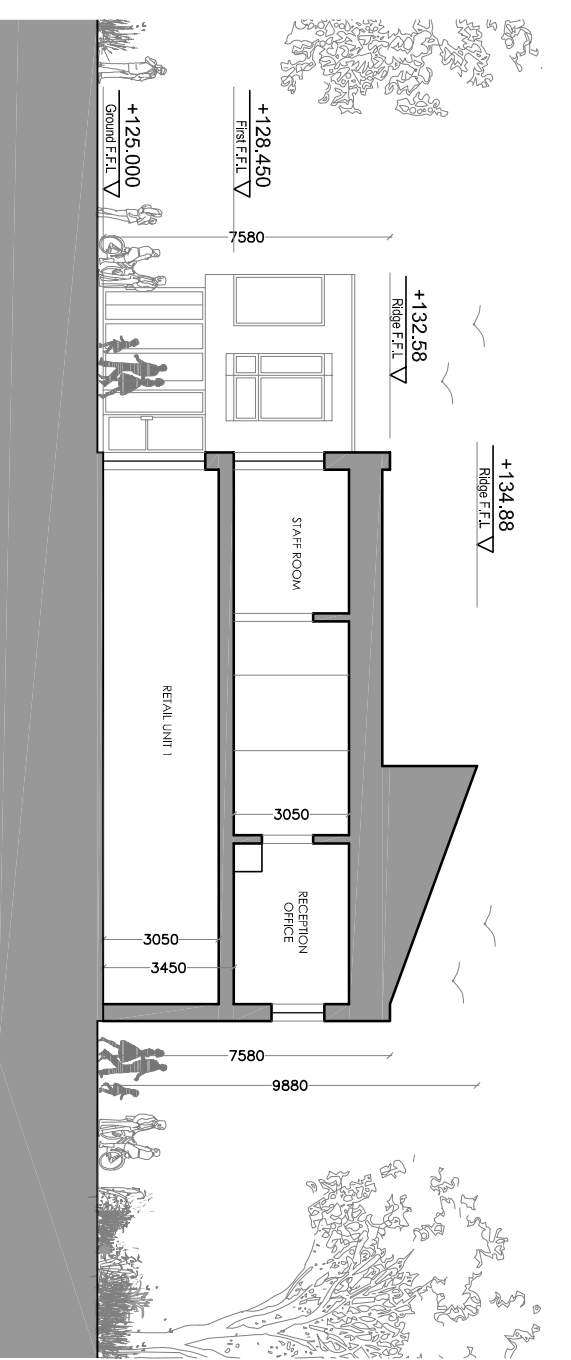

Typical Section A-A
SCALE 1:200 @ A3



Northern Elevation
SCALE 1:200 @ A3

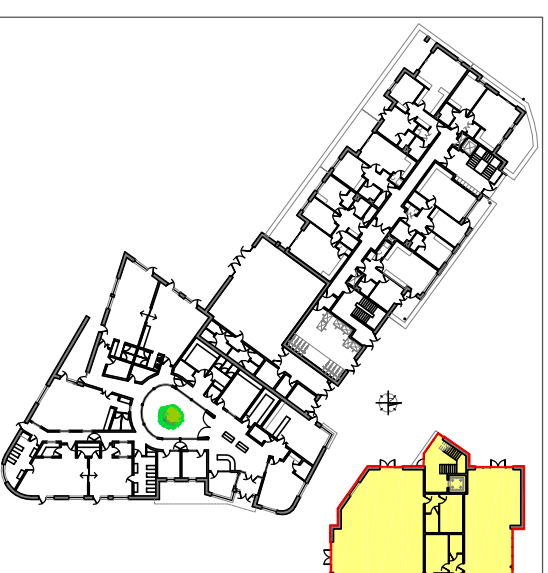

Ground Floor Key Plan
SCALE 1:1000 @ A3

Revision	Description	Date

Status: **PLANNING**

Project: MULTI UNIT RESIDENTIAL DEVELOPMENT
 Client: LONGVIEW ESTATES LIMITED
 Address: LAHARDANE, BALLYVOLANE, CO. CK
 Date: 08.11.19 Scale: AS SHOWN
 Drawn By: PC Checked By: MC Approved By: PH



Drawing Number: **17-002-P-206**
 Drawing Title: **NEIGHBOURHOOD 2 CENTRE - RETAIL UNITS & DOCTORS SURGERY ELEVATIONS**

THIS DRAWING IS THE EXCLUSIVE PROPERTY OF HORGAN CARROLL ARCHITECTS AND SHOULD NOT BE REPRODUCED OR TRANSMITTED IN ANY FORM OR BY ANY MEANS, WITHOUT PRIOR WRITTEN CONSENT FROM THE OFFICE. IT IS A VIOLATION OF APPLICABLE LAWS, CONTRACTS TO CHECK AND SHALL BEHOULD ANY DISCREPANCIES OR OMISSIONS TO THE OFFICE PRIOR TO START OF WORK & DURING THE CONSTRUCTION FROM THIS DRAWING.