



HOUSE INDEX

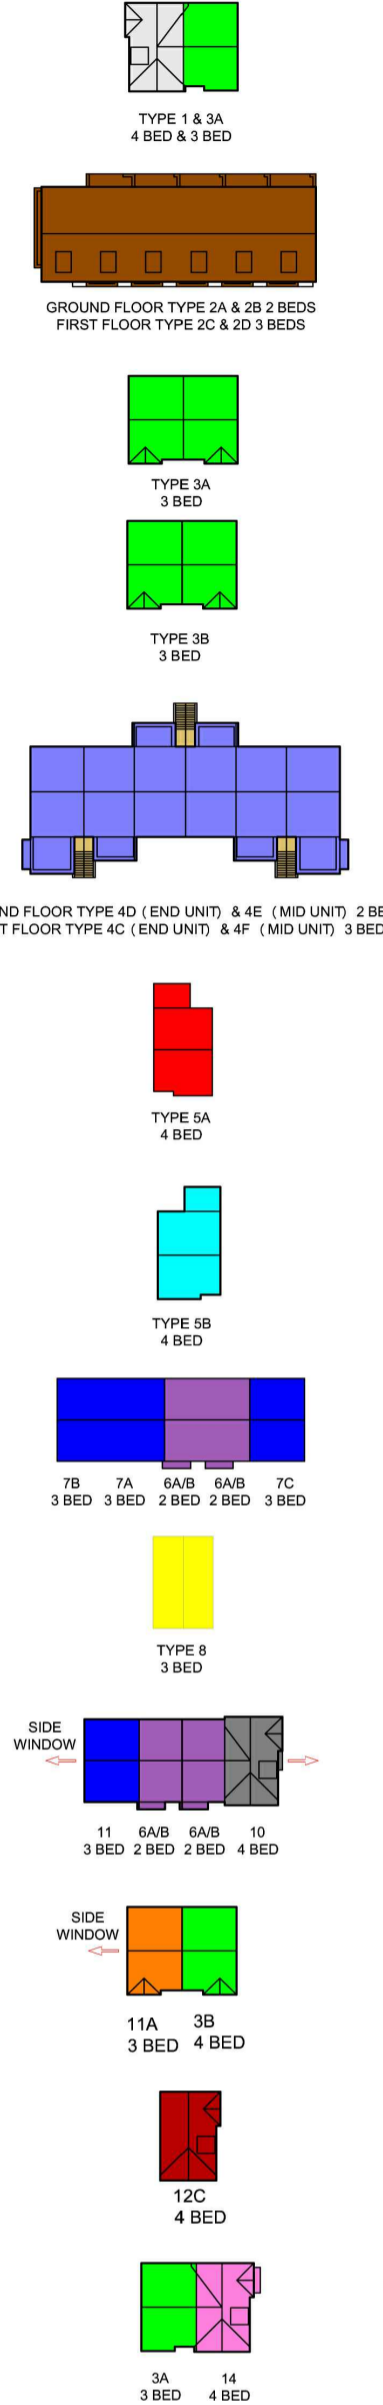

Revision	Description	Date

Status: **PLANNING**
 Project: MULTI UNIT RESIDENTIAL DEVELOPMENT
 Client: LONGVIEW ESTATES LTD.
 Address: LAHARDANE, BALLYVOLANE, CO. CORK.
 Date: 22/08/2019 Scale: 1:2000 @ A1
 Drawn By: JF Checked By: MC Approved By: PH

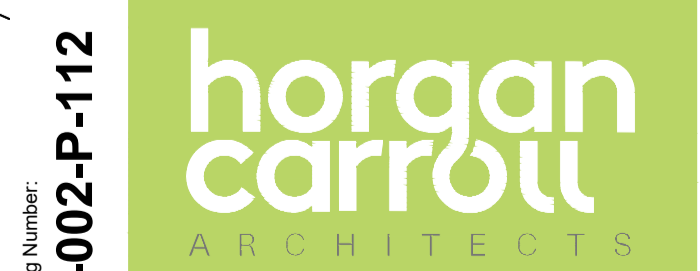

Drawing Number: **17-002-P-112**
 021 4630110 • info@horgancarroll.ie • www.horgancarroll.ie
 3 Water's Edge, Riverside way, Midleton, Co. Cork, P23 A0333
 Drawing Title: **RESIDENTIAL MIX**

Print scale check: @A3 note. that when printing this drawing from a PDF document that the scale bar measures accordingly
 0 5 10 cm
 0 2.5 5 cm
 Print scale check: @A3 note. that when printing this drawing from a PDF document that the scale bar measures accordingly