

Site Survey East
SCALE 1:1000 @ A1

LEGEND


These standard symbols will be found in the drawing.

- AJ=AJ
- ◆ BUILDING LEVELS
- ⊠ CBR=INSPECTION CHAMBER
- DP=DOWNPIPE
- EBX=ELECTRICITY BOX
- ECR=ELECTRICITY CHAMBER
- ⌘ EPE=ELECTRICITY POLE
- ⊕ FIT=FITRE HYDRANT
- G=GULLY

- + LEVEL
- x LEVEL
- ⊕ LPE=LAMP POLE
- ⊕ MCT=METER CABINET
- ⊕ MHE=MANHOLE SQUARE OR CIRCULAR
- ⊕ MKR=SERVICE MARKER
- ⊕ MTE=MATURE TREE TRUNK > 0.150
- ⊕ PHL= PLINTH LEVEL
- ⊕ POLE=POLE
- △ STN=STATION/T.B.M
- ◆ THL=THRESHOLD LEVEL
- ◆ TOP=TOP OF FENCE
- ◆ TOH=TOP OF HEDGE
- ◆ TOW=TOP OF WALL
- ◆ TPE=TELEPHONE POLE
- ◆ TREE=TREE
- VP=VENT PIPE

- x WAL= WIRE ANCHOR LINE
- ⊕ WM= WATER METER
- ⊕ WVE= WATER VALVE
- BLOCK WALLS
- BOTTOM OF BANK
- BUILDINGS
- CONCRETE
- HEAVY DUTY FENCE
- HEDGE
- KERBLINE
- POST & WIRE FENCE
- ROAD EDGE
- ROOFLINES
- STONEWALLS
- TIMBER FENCE
- TOP OF BANK
- TREELINES

INDEX	
[Red Outline]	Site Boundary outlined in Red
[Blue Outline]	Applicants Landholding outlined in Blue
Ordnance Survey Ireland License No. AR 0120519	

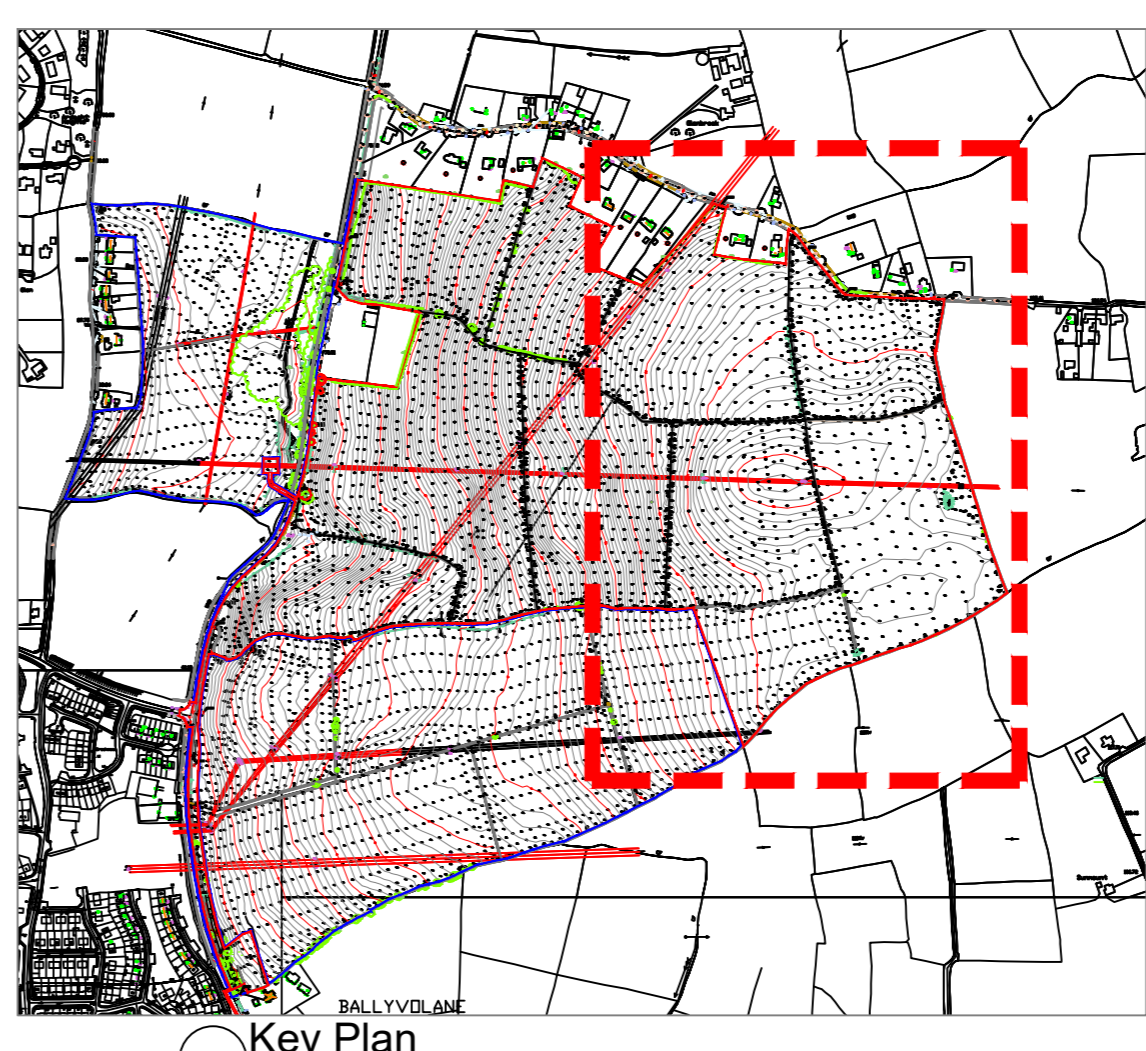

Key Plan
SCALE 1:10,000 @ A1

Revision Description Date

THIS DRAWING IS THE EXCLUSIVE PROPERTY OF HORGAN CARROLL ARCHITECTS AND THE REPRODUCTION OF ANY PART WITHOUT WRITTEN CONSENT FROM THIS OFFICE IS A VIOLATION OF APPLICABLE LAWS. CONTRACTORS TO CHECK AND VERIFY ALL LEVELS, DATUMS AND DIMENSIONS ON SITE AND SHALL REPORT ANY DISCREPANCIES OR OMISSIONS TO THIS OFFICE PRIOR TO START OF WORK & DURING THE CONSTRUCTION PHASE. DO NOT SCALE. FIGURED DIMENSIONS ONLY TO BE TAKEN FROM THIS DRAWING.

Status: PLANNING

Project: MULTI UNIT RESIDENTIAL DEVELOPMENT
 Client: LONGVIEW ESTATES LTD.
 Address: LAHARDANE, BALLYVOLANE, CO. CORK.
 Date: 22/11/2019 Scale: 1:1000 @ A1
 Drawn By: JF Checked By: MC Approved By: PH

Drawing Number: **17-002-P-109**

horgan carroll
ARCHITECTS

021 4630110 • info@horgancarroll.ie • www.horgancarroll.ie
 3 Water's Edge, Riverside way, Midleton, Co. Cork, P25 A033

Drawing Title: **SURVEY EAST**

Rev: 1