


**NOTES:**  
 All dimensions in metres.  
 Do not scale from drawing.  
 For any discrepancies found please consult with design office.  
 This drawing should be read in conjunction with all contract drawings, documents and specifications.

**Legend:**  
 Site Boundary

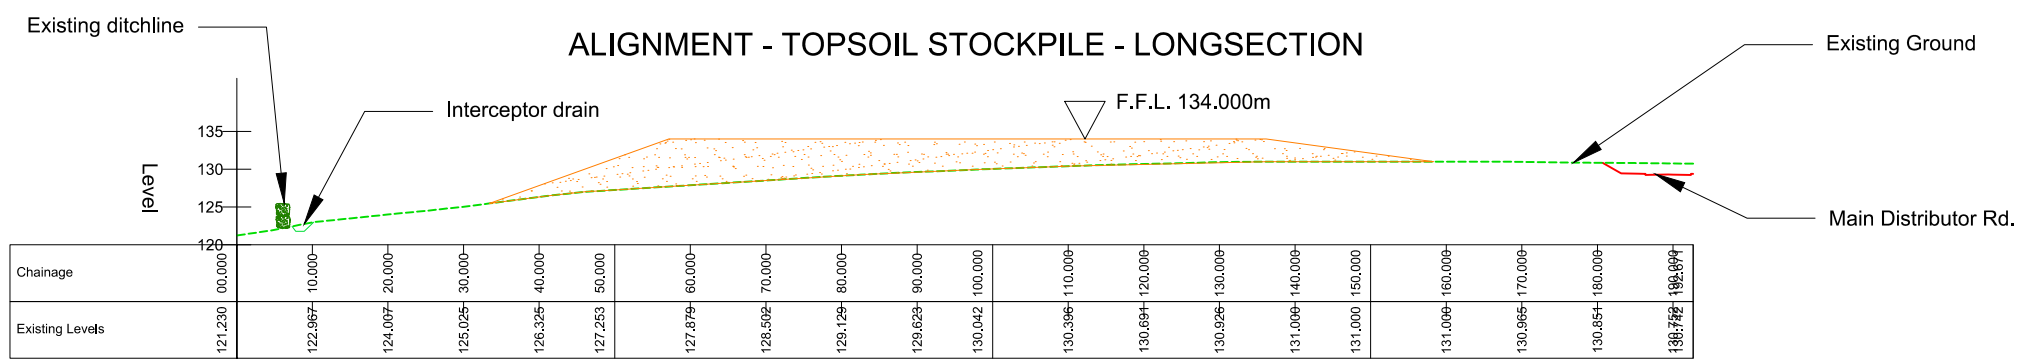

1:1000 @ A3

Rev	By	Date	Description

**Drawing Status:** PLANNING  
NOT CERTIFIED FOR CONSTRUCTION

**Project Title:** Longview Estates Development

**Drawing Title:** Stockpile Cross Section

**Client:**

**M.H.L. & Associates Ltd.**  
 Consulting Engineers

Carrig Mór House, 10 High Street, Douglas Road, Cork

Tel: 021-4840214  
 Fax: 021-4840215  
 E-Mail: info@mhl.ie

<b>Designed:</b> SM	<b>Drawn:</b> GW	<b>Checked:</b> KM
<b>Scale:</b> As Shown	<b>Date:</b> Nov 2019	
<b>Job No:</b> 17066HD	<b>Drawing No:</b> LHD_SPXS_P01	<b>Revision:</b>