





Scale 1:2000 @ A3

Scale 1:1000 @ A1

- NOTES:**
 All dimensions in metres.
 Do not scale from drawing.
 For any discrepancies found please consult with design office.
 This drawing should be read in conjunction with all contract drawings, documents and specifications.
- Earthworks (CUT)
 - Earthworks (FILL)
 - Existing Ground
 - Proposed Road
 - xx.xxx Proposed Road Level

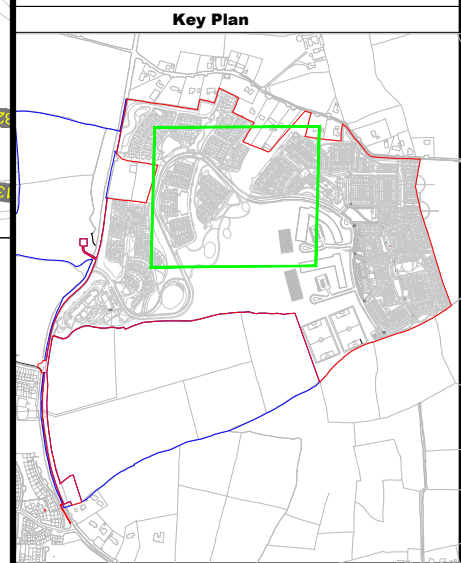

MAIN ALIGNMENT- LONGSECTION (2)

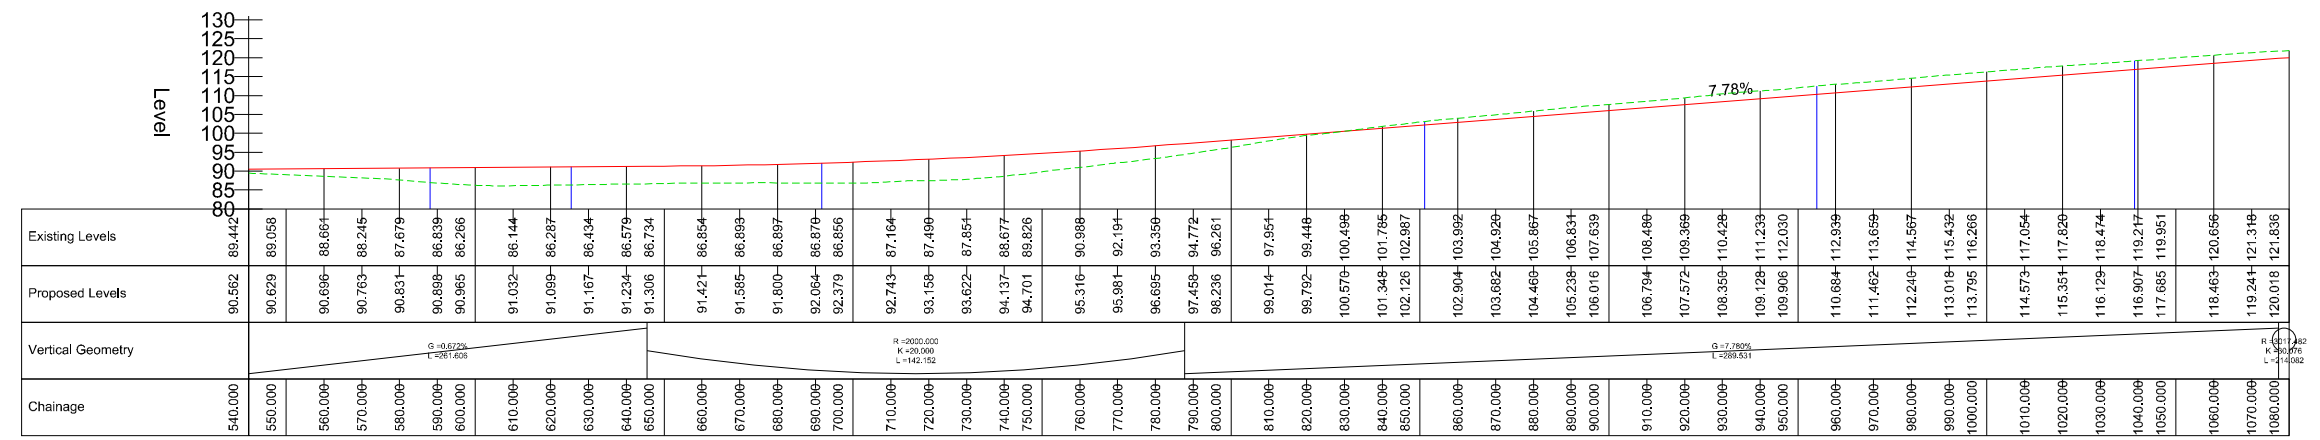

Rev	By	Date	Description

Drawing Status: PLANNING
NOT CERTIFIED FOR CONSTRUCTION

Project Title: Longview Estates Development

Drawing Title: Main Distributor Longsection (Sheet 2 of 3)

Client: Longview Estates Ltd

M.H.L. & Associates Ltd. Consulting Engineers
 Carragh Mór House, 10 High Street, Douglas Road, Cork
 Tel: 021-4840214 Fax: 021-4840215 E-Mail: info@mhl.ie

Designed: SM	Drawn: SM	Checked: KM
Scale: H: 1:1000, V: 1:1000 @ A1 H: 1:2000, V: 1:2000 @ A3	Date: Nov 2019	
Job No: 17066HD	Drawing No: LHD_MDLS_P02	Revision: