



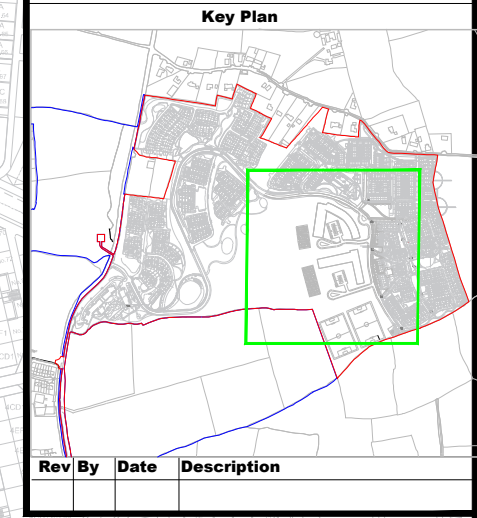

- NOTES:**
- All dimensions in metres.
 - Do not scale from drawing.
 - For any discrepancies found please consult with design office.
 - This drawing should be read in conjunction with all contract drawings, documents and specifications.
- Earthworks (CUT)
 - Earthworks (FILL)
 - Proposed Road Level
 - Existing Ground
 - Proposed Road

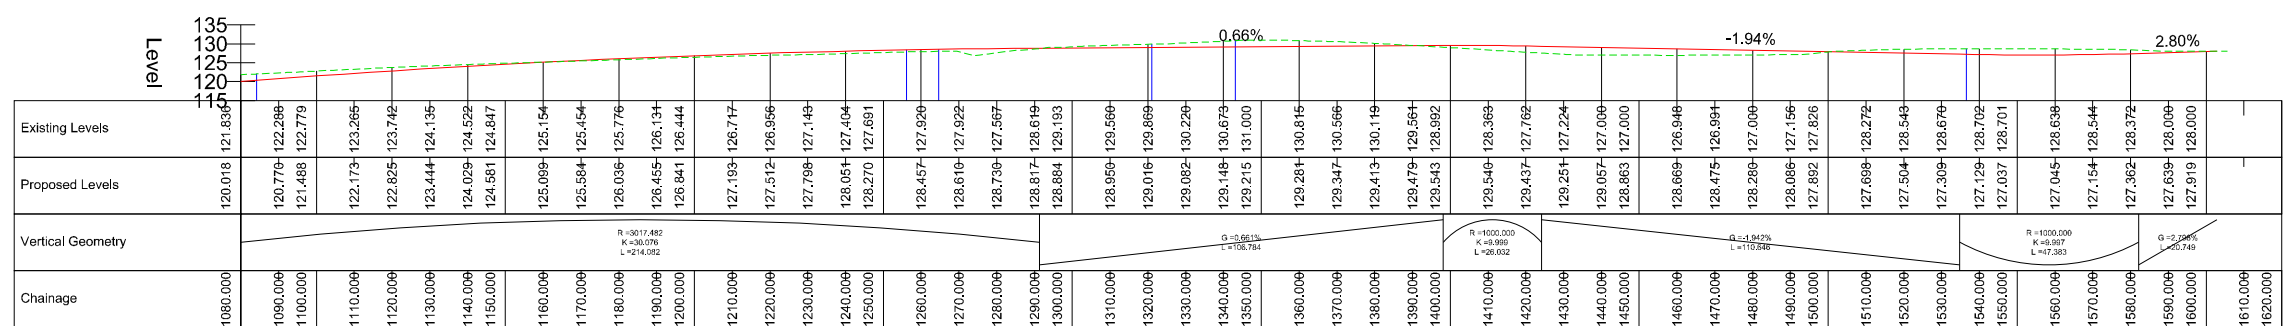

MAIN ALIGNMENT - LONGSECTION (3)



Drawing Status: PLANNING
NOT CERTIFIED FOR CONSTRUCTION

Project Title: Longview Estates Development

Drawing Title: Main Distributor Longsection (Sheet 3 of 3)

Client: Longview Estates Ltd

M.H.L. & Associates Ltd. Consulting Engineers
 Carrig Mór House, 10 High Street, Douglas Road, Cork
 Tel: 021-4840214 Fax: 021-4840215 E-Mail: info@mhl.ie

Designed: SM	Drawn: SM	Checked: KM
Scale: H: 1:1000, V: 1:1000 @ A1 H: 1:2000, V: 1:2000 @ A3		Date: Nov 2019
Job No: 17066HD	Drawing No: LHD_MDLS_P03	Revision: