

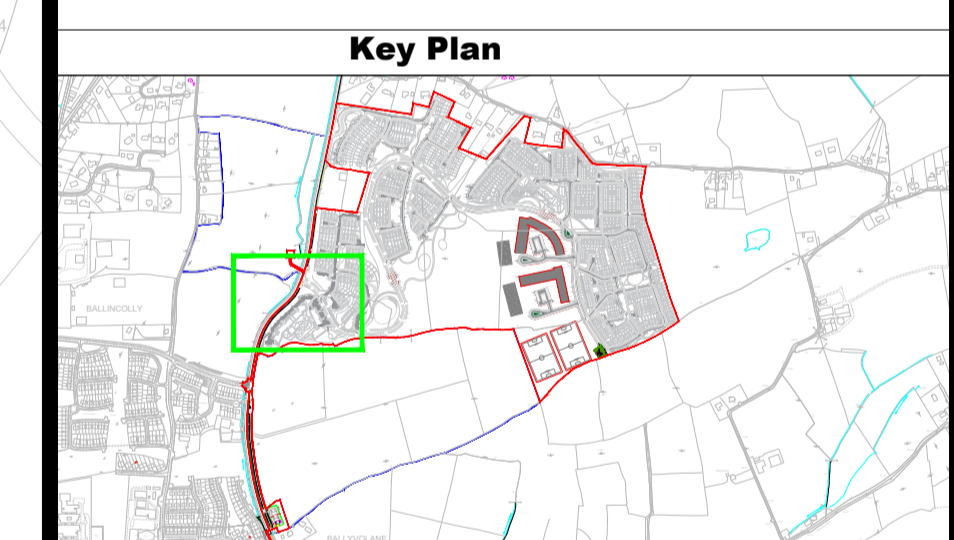


NOTES:
 All dimensions in metres.
 Do not scale from drawing.
 For any discrepancies found please consult with design office.
 This drawing should be read in conjunction with all contract drawings, documents and specifications.

Legend:
 Site Boundary
 Adjoining Lands Boundary



| Rev | By | Date | Description |
|-----|----|--------|----------------------------------|
| A | SM | 20 Nov | Updated as per Road Safety Audit |

Drawing Status: **PLANNING**
NOT CERTIFIED FOR CONSTRUCTION

Project Title: Longview Estates Development

Drawing Title: External Connectivity Works

Client: Longview Estates Ltd

M.H.L. & Associates Ltd.
Consulting Engineers

 Carrig Mór House,
 10 High Street,
 Douglas Road,
 Cork

Tel: 021-4840214
 Fax: 021-4840215
 E-Mail: info@mhlie

| | | |
|--------------------------|-------------------------------|--------------------|
| Designed: SM | Drawn: SFM | Checked: KM |
| Scale: 1:500 @ A1 | Date: Nov 2019 | |
| Job No: 17066HD | Drawing No: LHD_PC_P04 | Revision: A |