




ALIGNMENT - SI SECTION B-B - LONGSECTION 1 OF 2

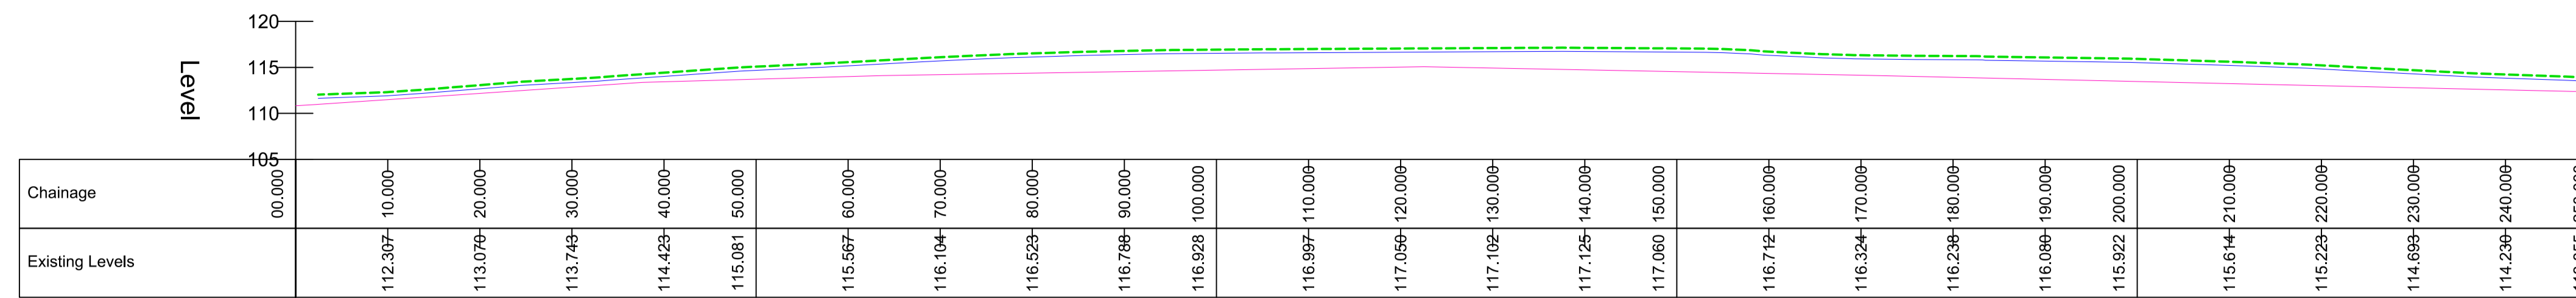

ALIGNMENT - SI SECTION B-B - LONGSECTION 2 OF 2

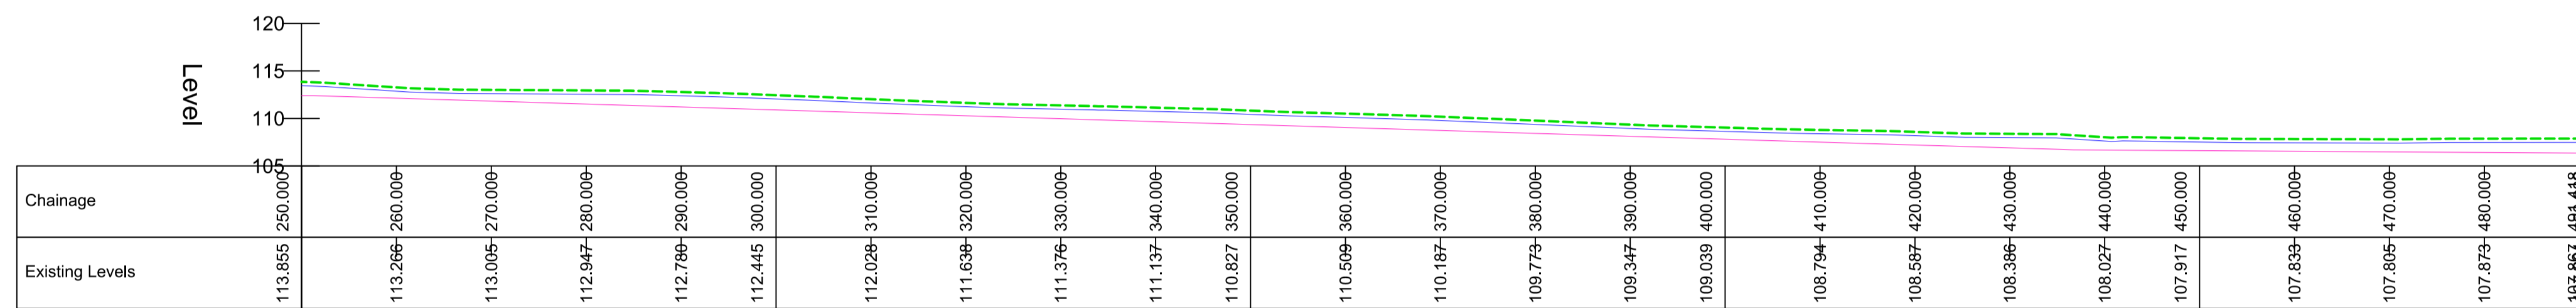

1:500 @ A1
1:1000 @ A3

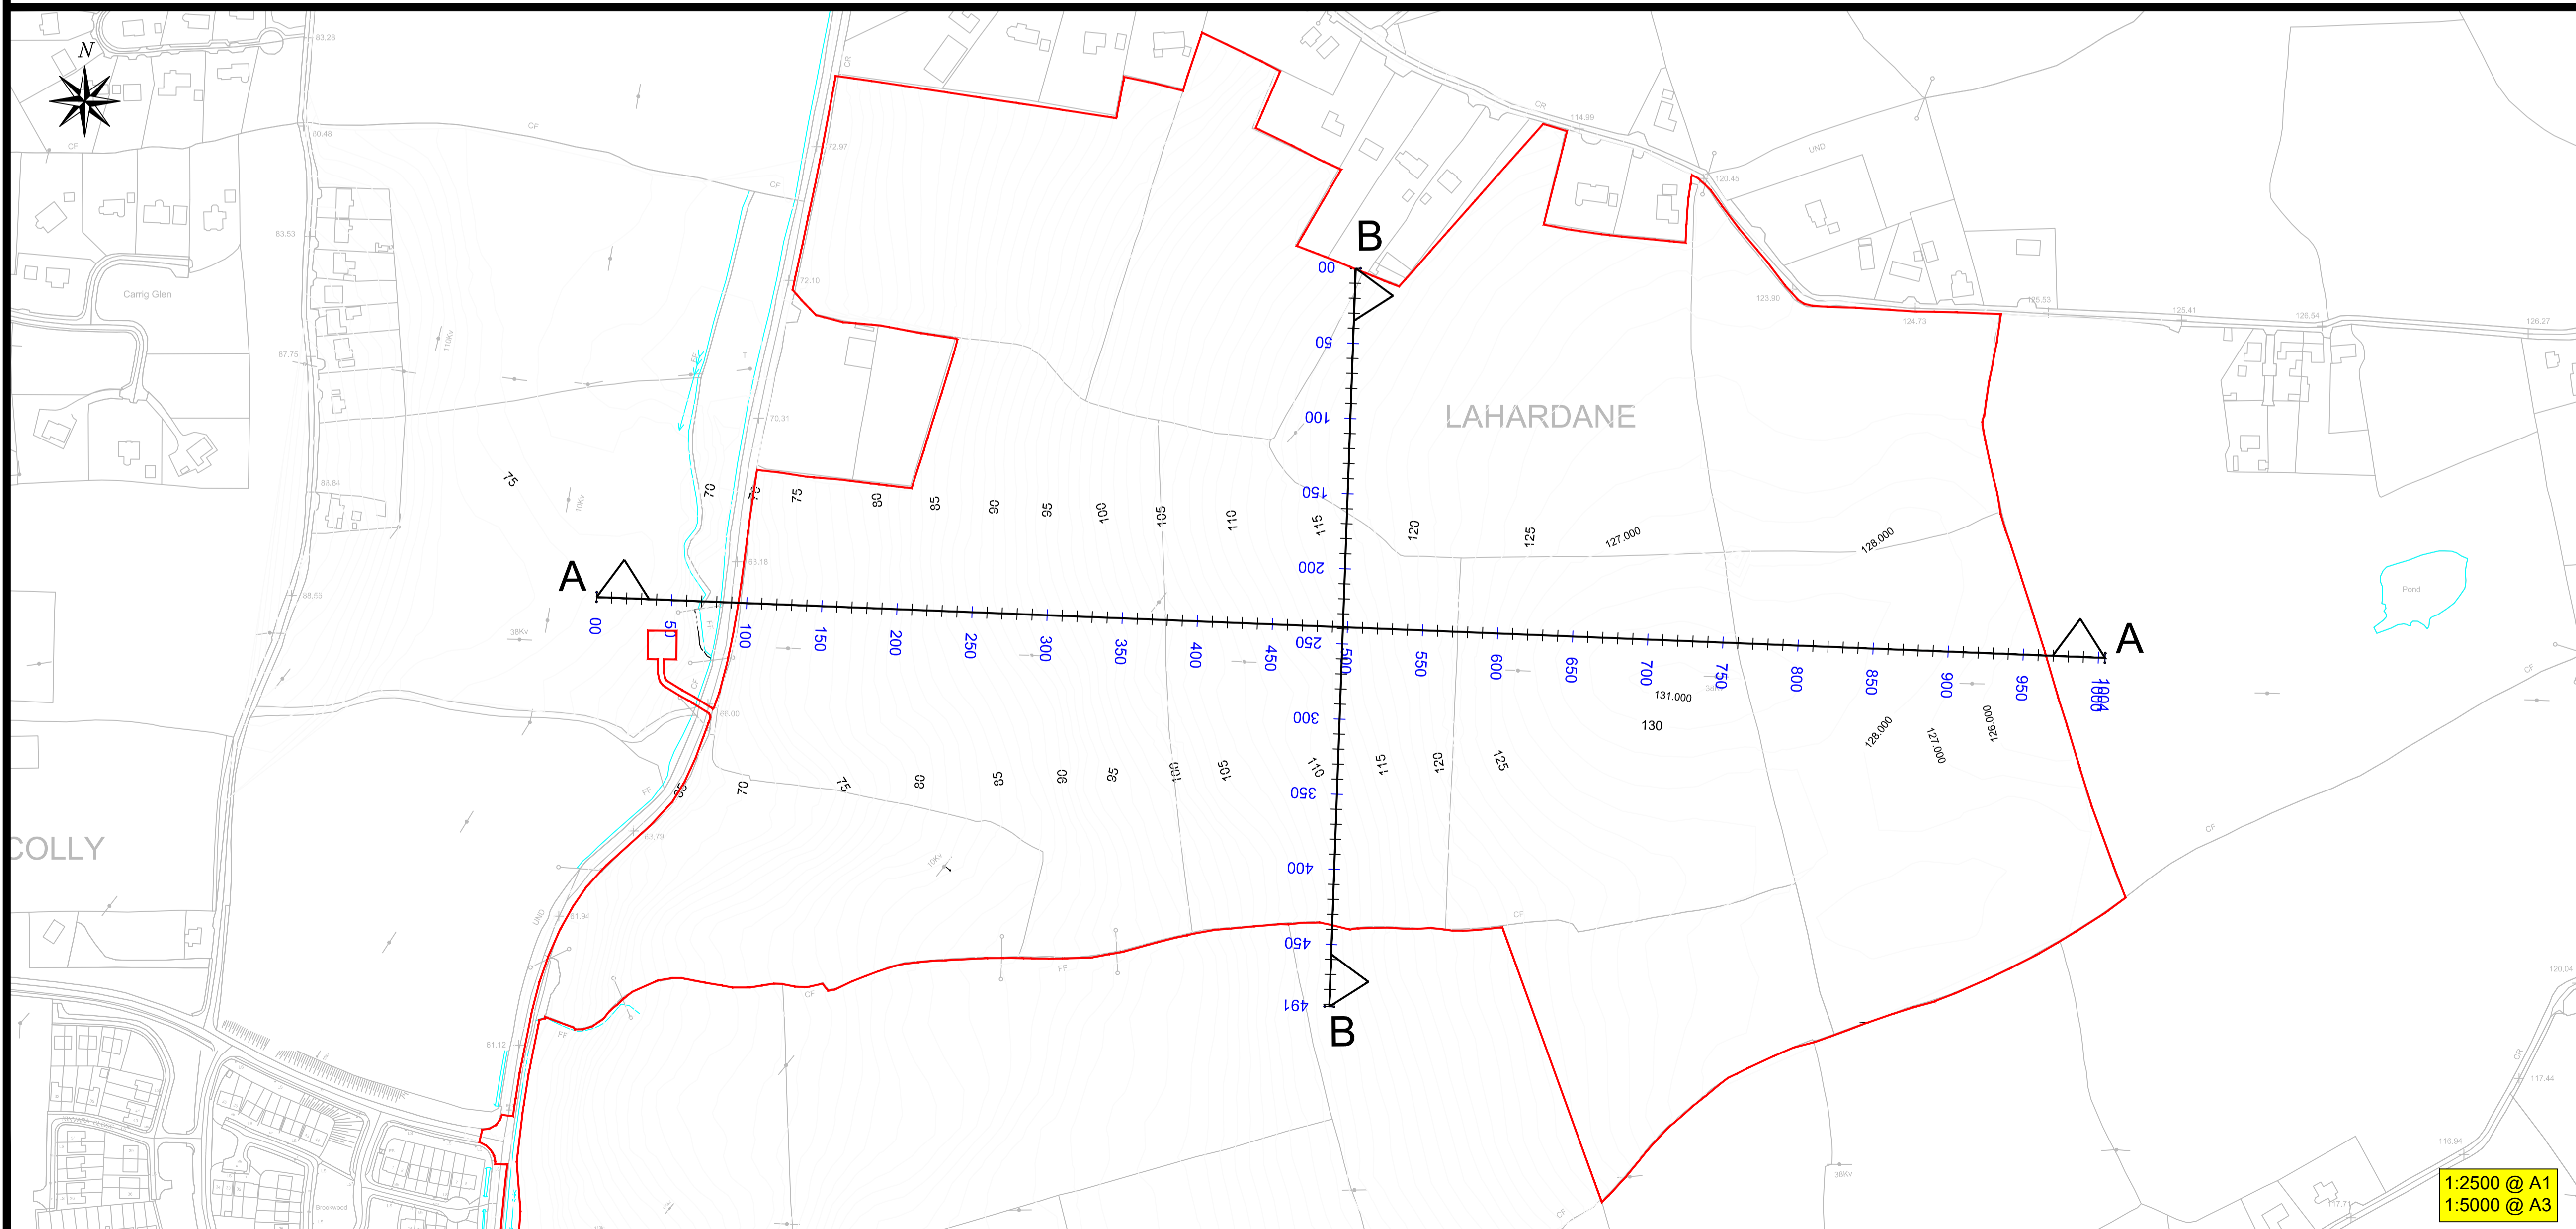

NOTES:

- Existing Ground
- Subsoil Level
- Rock Level

Rev By	Date	Description

Drawing Status: PLANNING
NOT CERTIFIED FOR CONSTRUCTION

Project Title: Longview Estates Development

Drawing Title: Site Investigation Longsections (Sheet 1 of 2)

Client: Longview Estates Ltd.

M.H.L. & Associates Ltd. Consulting Engineers
 Carrig Mór House, 10 High Street, Douglas Road, Cork
 Tel: 021-4840214 Fax: 021-4840215 E-Mail: info@mhl.ie

Designed: SM	Drawn: SM	Checked: KM
Scale: As Shown	Date: Nov 2019	
Job No: 17066HD	Drawing No: LHD-SILS-P01	Revision:

1:2500 @ A1
1:5000 @ A3