




ALIGNMENT - SI SECTION A-A - LONGSECTION 1 OF 4

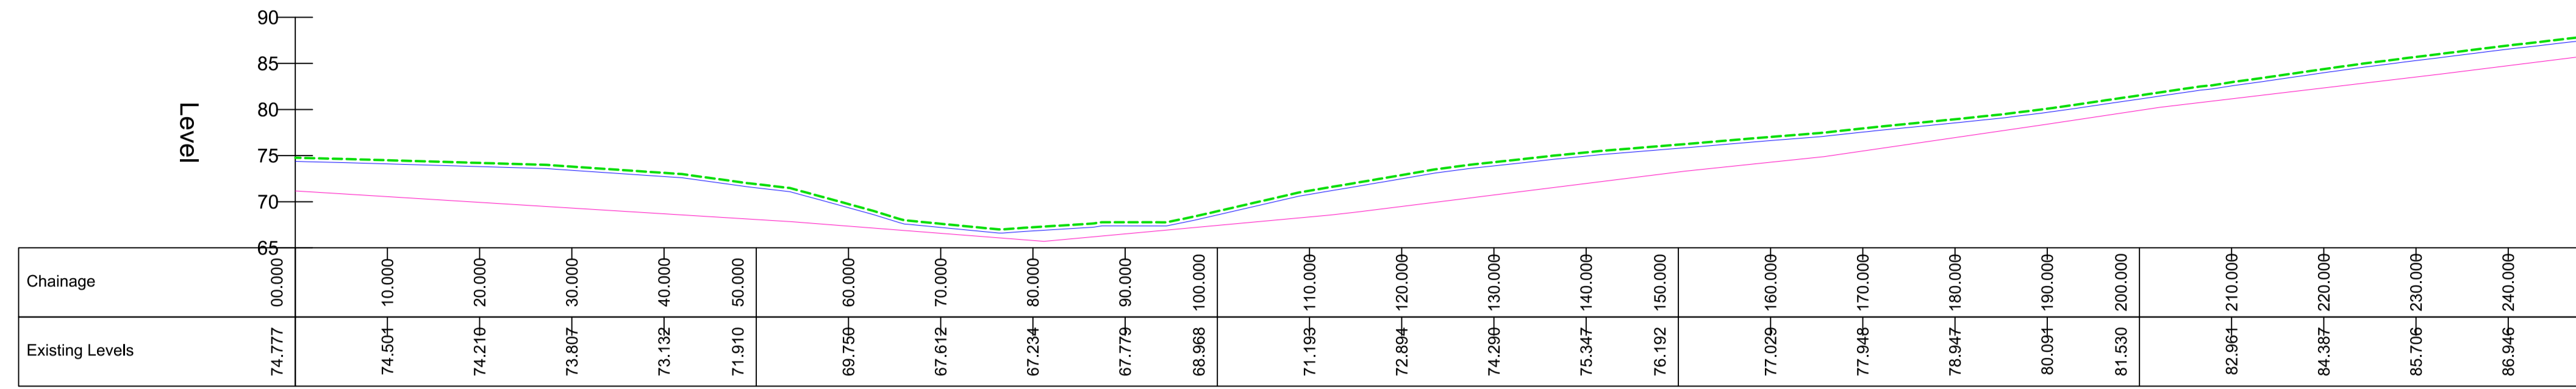


ALIGNMENT - SI SECTION A-A - LONGSECTION 2 OF 4

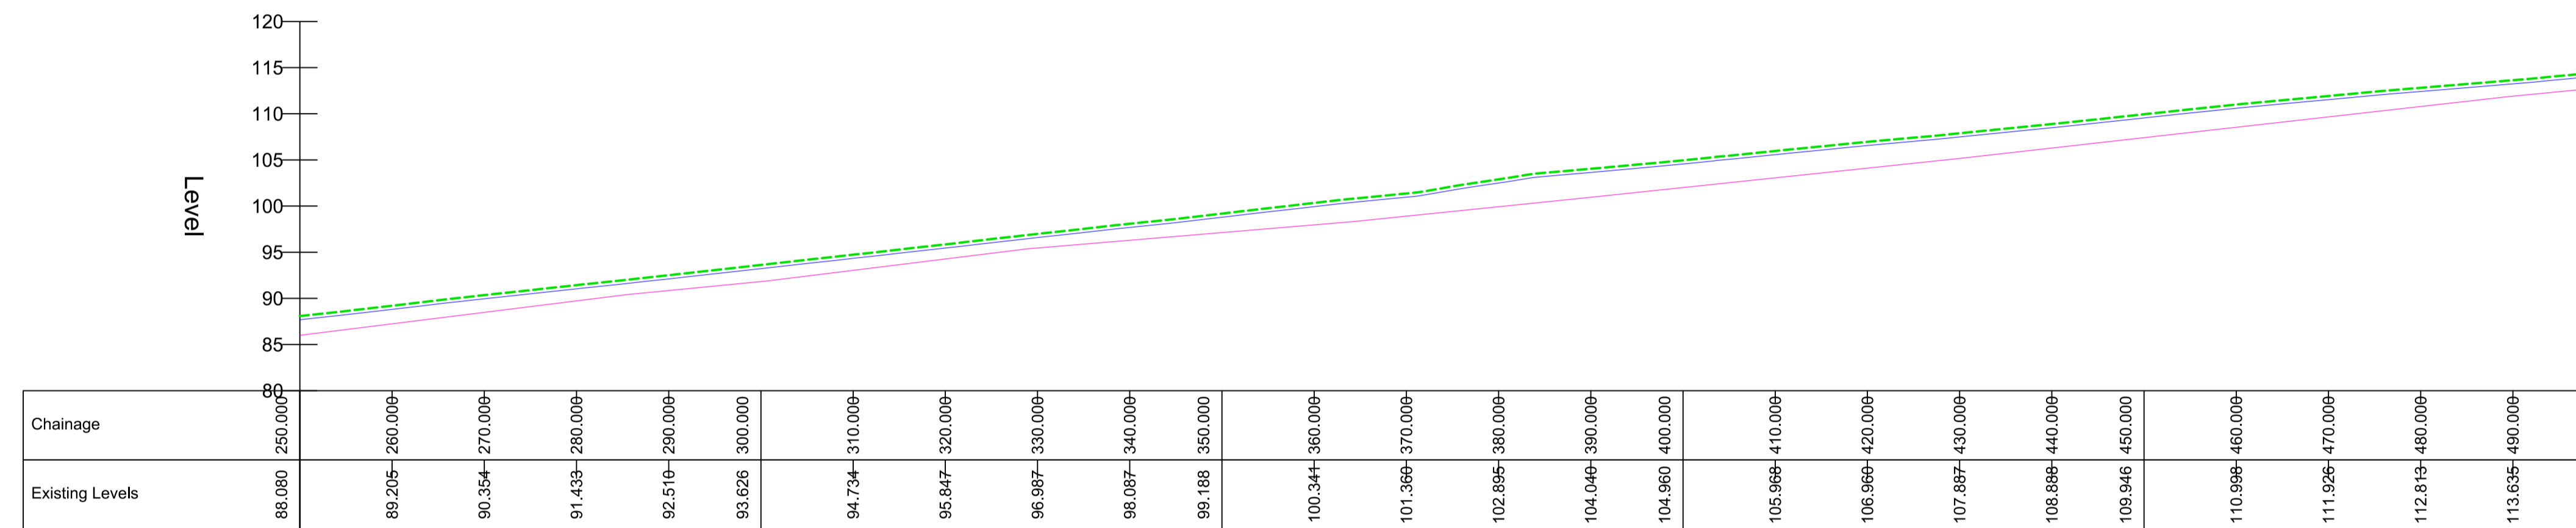

ALIGNMENT - SI SECTION A-A - LONGSECTION 3 OF 4

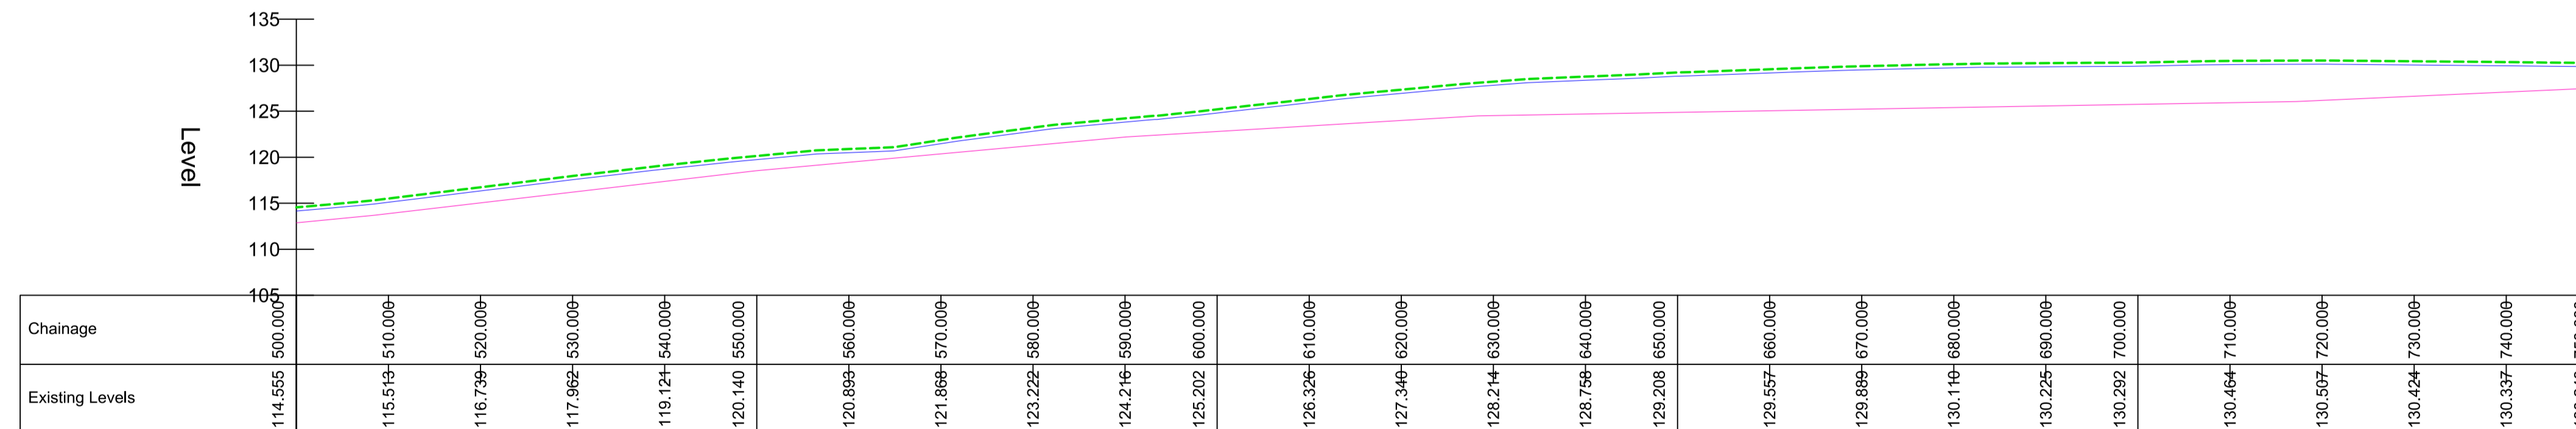

ALIGNMENT - SI SECTION A-A - LONGSECTION 4 OF 4

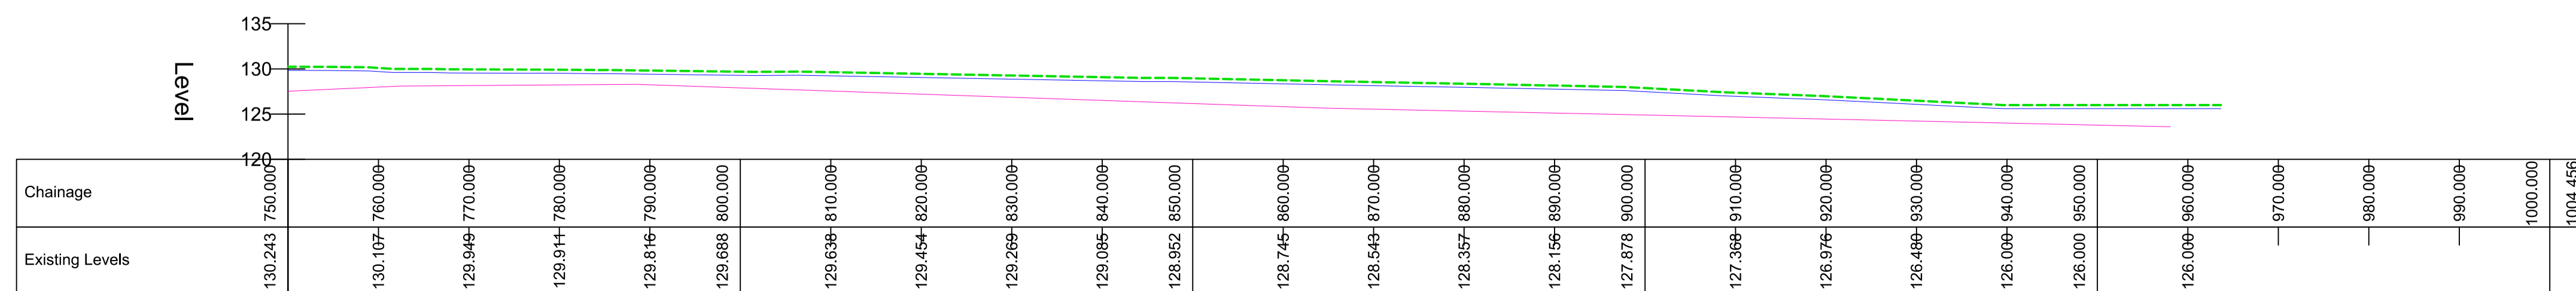

NOTES:

- Existing Ground
- Subsoil Level
- Rock Level

Rev	By	Date	Description

**Drawing Status:** PLANNING  
NOT CERTIFIED FOR CONSTRUCTION

**Project Title:** Longview Estates Development

**Drawing Title:** Site Investigation Longsections  
(Sheet 2 of 2)

**Client:** Longview Estates Ltd.

**M.H.L. & Associates Ltd.**  
Consulting Engineers

Carraig Mór House,  
10 High Street,  
Douglas Road,  
Cork

Tel: 021-4840214  
Fax: 021-4840215  
E-Mail: info@mhl.ie

**Designed:** SM    **Drawn:** SM    **Checked:** KM

**Scale:** 1:500 @ A1  
1:1000 @ A3    **Date:** Nov 2019

**Job No:** 17066HD    **Drawing No:** LHD-SILS-P02    **Revision:**