


- NOTES:**
- All dimensions in metres.
Do not scale from drawing.
For any discrepancies found please consult with design office.
This drawing should be read in conjunction with all contract drawings, documents and specifications.
- Stormwater
 - Soakpit
 - Attenuation Tank
 - Hydrocarbon Interceptor
 - Red Line Boundary

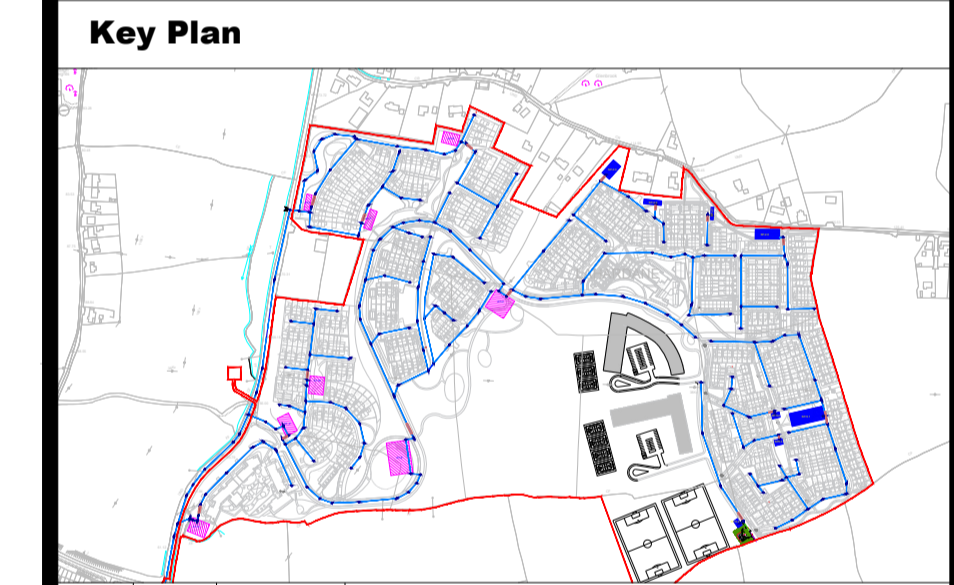

Rev	By	Date	Description
A	GW	11/11/19	Initial Submission

Drawing Status: **PLANNING**
NOT CERTIFIED FOR CONSTRUCTION

Project Title: Longview Estate Development

Drawing Title: Storm Overview

Client: Longview Estates Ltd.

M.H.L. & Associates Ltd.
Consulting Engineers

Carrig Mór House, 10 High Street, Douglas Road, Cork
Tel: 021-4840214 Fax: 021-4840215 E-Mail: info@mhl.ie

Designed: SM	Drawn: GW	Checked: KM
Scale: 1:2000 @A1 1:4000 @A3	Date: Nov 2019	
Job No: 17066HD	Drawing No: LHD_SO_P01	Revision: A