


WET POUR - BEIGE
FLEXOTOP SUR11117-902

LINE MARKINGS IN
PATTERNS SHOWN -
WHITE TWO PART
POLYURETHANE UV
AND WEATHER
RESISTENT LINE
MARKING PAINT
SUR11191-007

CONCRETE EDGING

LEGEND

- ① Suspension Trainer - Kompan FAZ10100
- ② Parallel Bars - Kompan FSW20100
- ③ Magnetic Bells - Kompan FAZ10200
- ④ Step, 60cm - Kompan FAZ30300
- ⑤ Step, 40cm - Kompan FAZ30200
- ⑥ Step, 20cm - Kompan FAZ30100
- ⑦ Core Twist - Kompan FAZ10500
- ⑧ Fitness Bike - Kompan FST11700

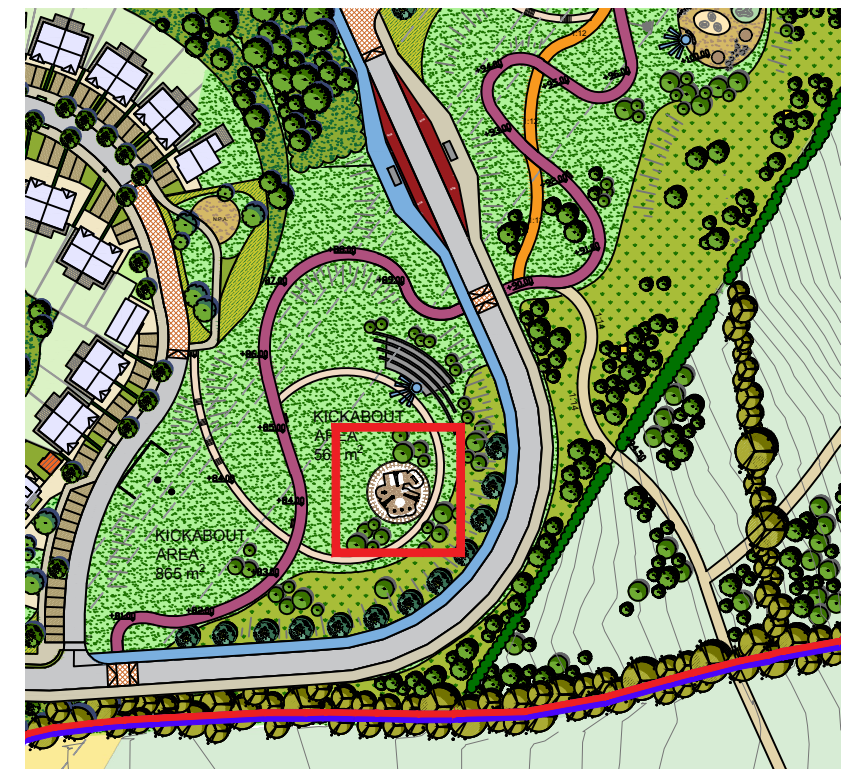

PRECEDENT IMAGE



| REV | DATE | AMENDMENT |
|-----|------|-----------|
| | | |

CUNNANE STRATTON REYNOLDS
LAND PLANNING & DESIGN

CORK OFFICE
COPLEY HALL COTTERS STREET CORK
TEL 021 496 9224 FAX 021 496 9012
EMAIL corkinfo@csrlandplan.ie



| | |
|--|--------------------------------|
| PROJECT: PROPOSE STARTEGIC HOUSE DEVELOPMENT, LAHARDANE, BALLYVOLANE, CO. CORK | DATE: NOVEMBER 2019 |
| DRAWING: CROSS TRAINING AREA PLAN | SCALE: 1:100 @ A3 |
| | DRAWN: CHECKED: NC JK |
| | DRAWING NO: 17316-2-111 |