



Appendix 6.2

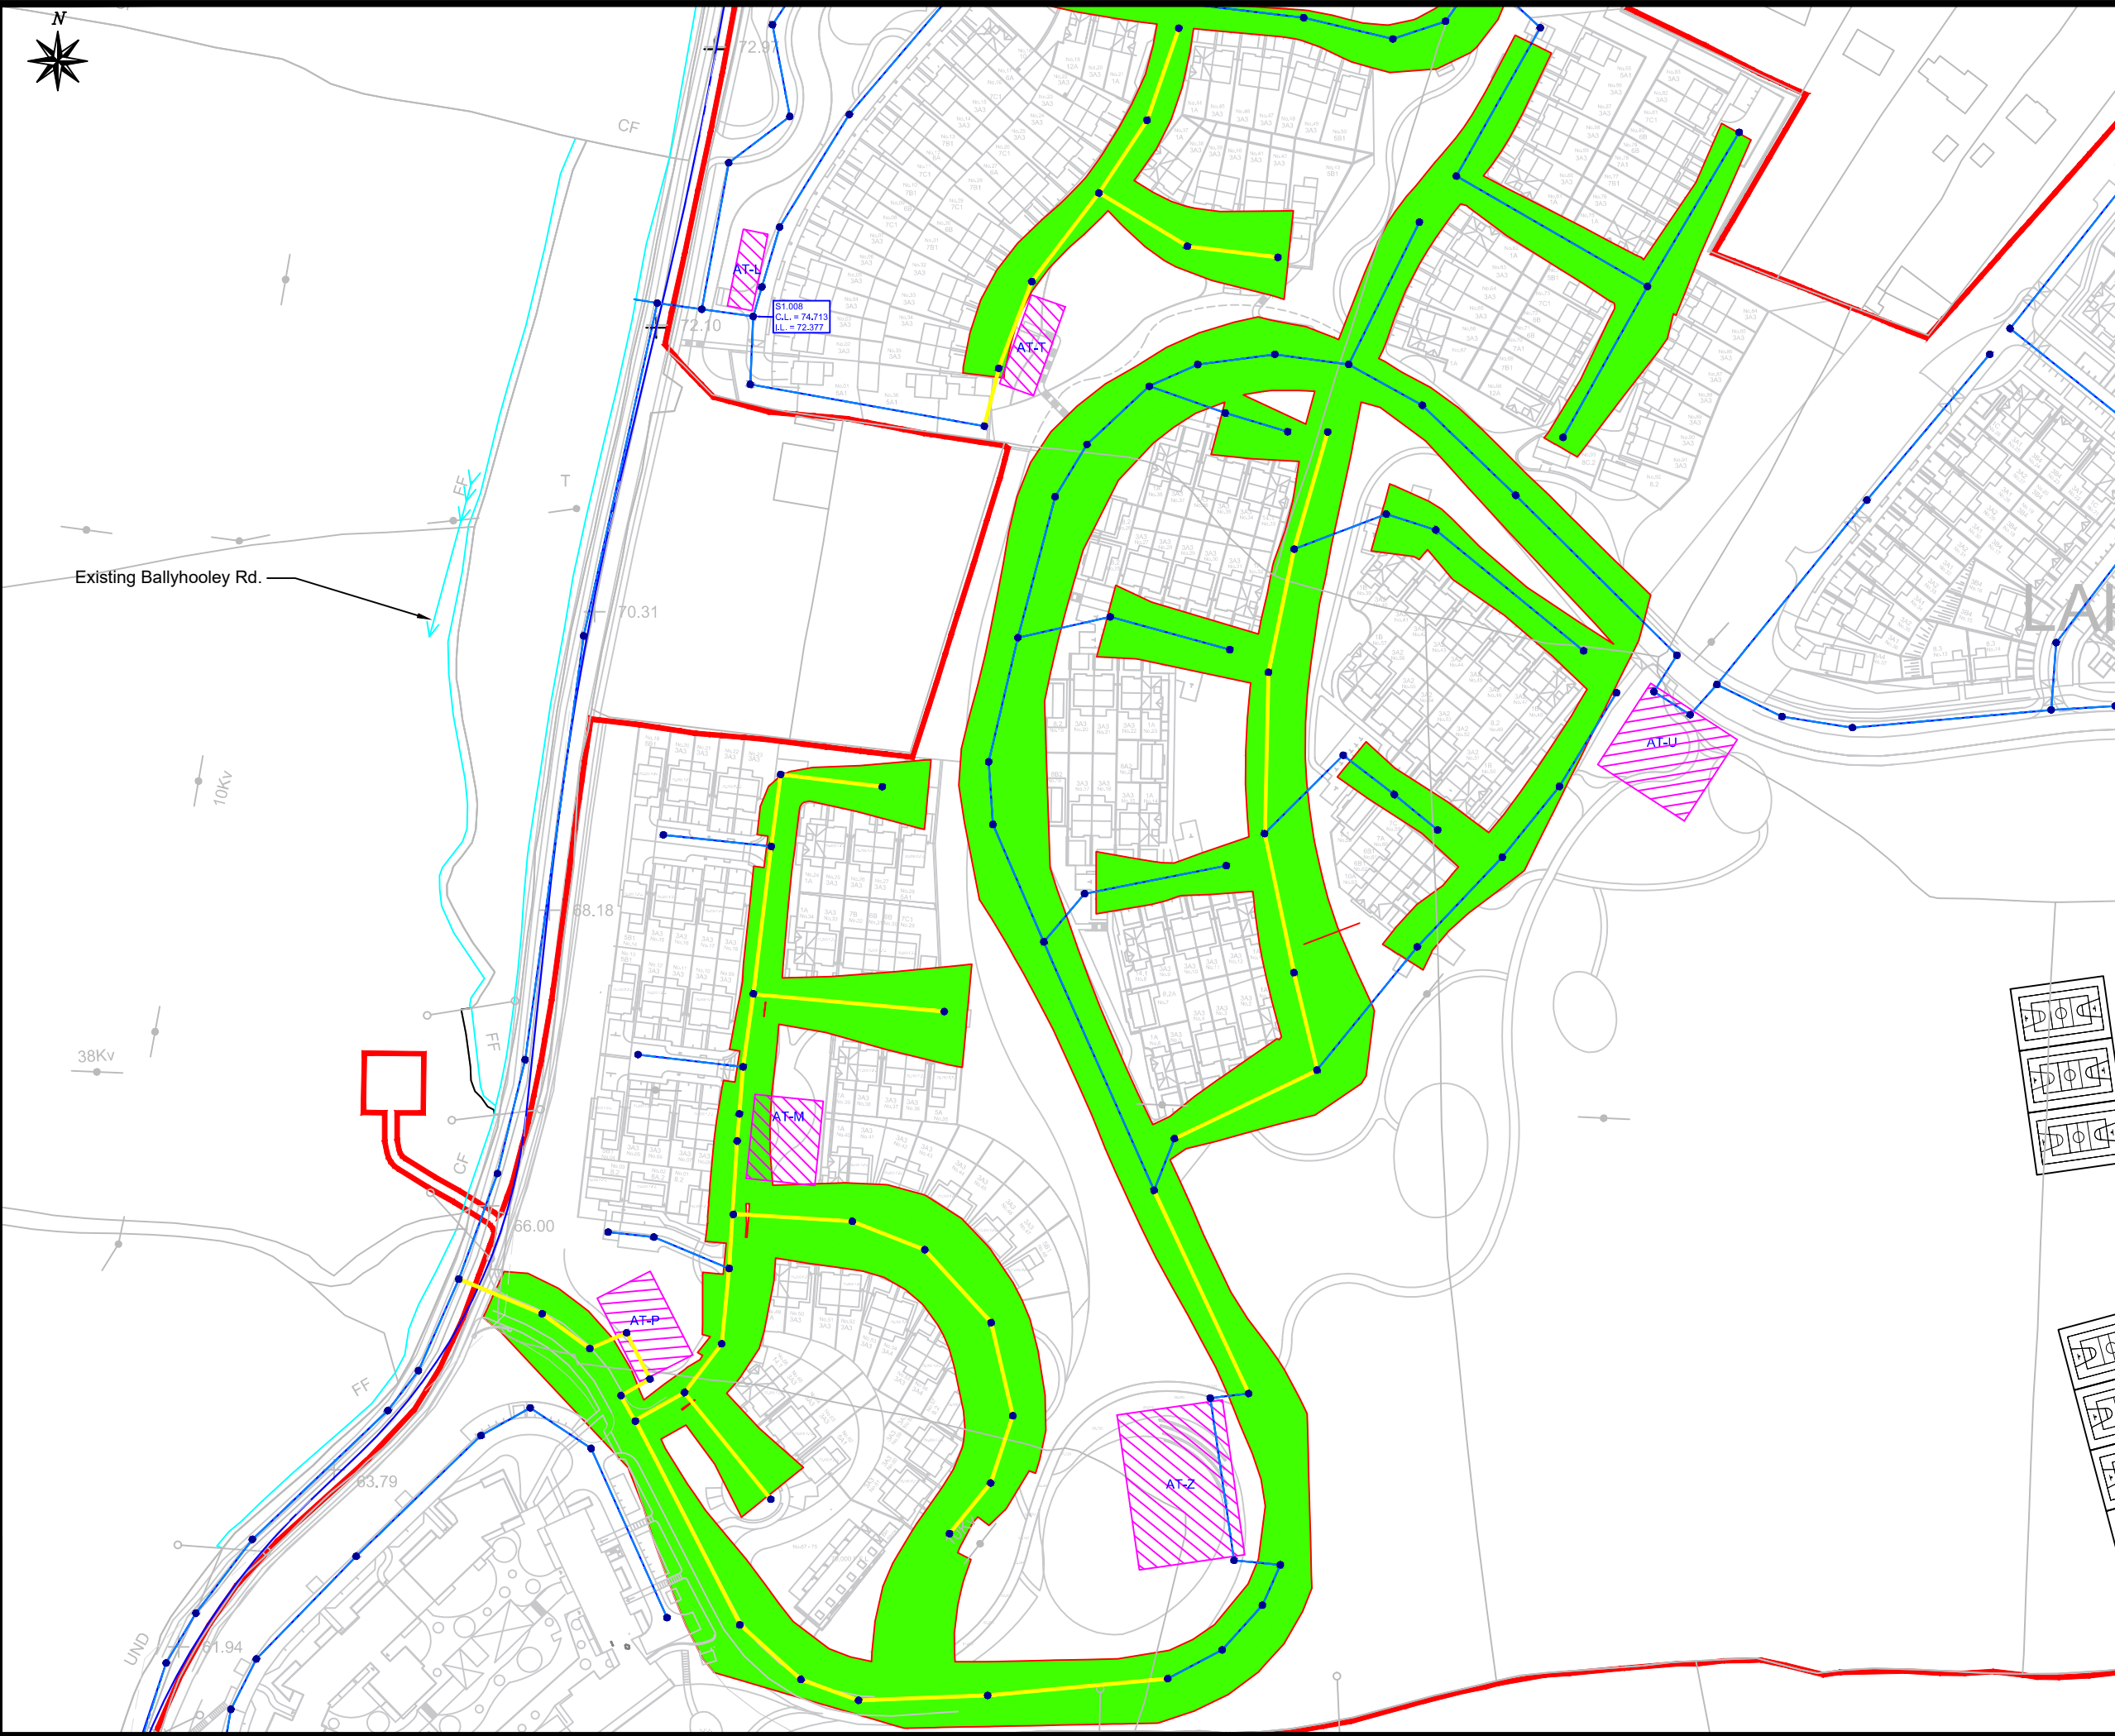

NOTES:
 All dimensions in metres.
 Do not scale from drawing.
 For any discrepancies found please consult with design office.
 This drawing should be read in conjunction with all contract drawings, documents and specifications.

- Storm Sewer Line
- Manhole
- Storm Water Line with ground water seepage added to flow
- Ground water seepage onto proposed ground
- Proposed ground above water table
- Soakpit
- Attenuation Tank
- Red Line Boundary

Key Plan

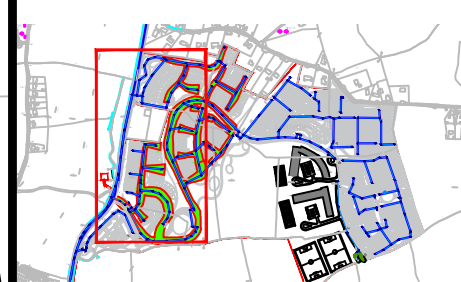

Rev	By	Date	Description
A	GW	12/11/19	Updated legend

Drawing Status: PLANNING
NOT CERTIFIED FOR CONSTRUCTION

Project Title: Longview Estate Development

Drawing Title: Ground Water Seepage

Client: Longview Estates Ltd.

M.H.L. & Associates Ltd.
Consulting Engineers
 Carrig Mór House,
 10 High Street,
 Douglas Road,
 Cork
 Tel: 021-4840214
 Fax: 021-4840215
 E-Mail: info@mhl.ie

Designed: SM	Drawn: GW	Checked: KM
Scale: 1:1000 @ A1 1:2000 @ A3	Date: Nov 2019	
Job No: 17066HD	Drawing No: LHD-GWS-P01	Revision: A