



EXISTING ENTRANCE to be closed to traffic and area finished in accordance with GCC requirements (shown hatched in Cyan).

LEGEND
 Site boundary outlined in red

OVERALL SITE AREA : 100,693 sqm :- 10.0693HA :- 24.881 Acre
 Verges to Old Dublin Road & Rosshill Rd. : 3,381 sqm :- 0.338 HA
 Junction area : 628 sqm :- 0.063 HA
 RA zoned Land to west boundary : 1,292 sqm :- 0.129 HA
Developable Area : 95,392 sqm :- 9.539 HA :- 23.572 Acre

Galway City Council Development plan 2017-2023:
 Site zoned Low Density Residential (LDR)

RESIDENTIAL TOTAL NO. OF UNITS = 342
Density:
35.8 Units per Ha - Residential Density (342 total units on 9.539 ha.)
14.5 Units per Acre - Residential Density (342 total units on 23.572 acre)

Plot ratio : 0.37 :1 (max allowable 0.46:1)
 Site Coverage : 15.34%

45.9% Apartments = 157 Units
54.1% Houses = 185 Units



Residential Dwelling Units:

Type 'A-A6'	- 4 bed Semi-Detached	- Circa 125.4 sqm	TOTAL 36 UNITS
Type 'A2'	- 4 bed Detached	- Circa 125.4sqm	TOTAL 02 UNITS
Type 'B-B7'	- 3 bed Semi-D	- Circa 110.4 sqm	TOTAL 24 UNITS
Type 'C-C8'	- 3 bed Semi-D	- Circa 108.2 sqm	TOTAL 44 UNITS
Type 'C-C10'	- 3 bed Terrace	- Circa 108.2 sqm	TOTAL 63 UNITS
Type 'D'	- 2 bed Terrace	- Circa 84.4 sqm	TOTAL 06 UNITS
Type 'E'	- 3 bed Long semi-D	- Circa 107 sqm	TOTAL 05 UNITS
Type 'F'	- 4 bed Long semi-D	- Circa 129.8 sqm	TOTAL 05 UNITS
TOTAL UNITS ON SITE =			185 UNITS

Apartment Units:

Type '1A-1D'	- 1 bed Apartment	- Circa 49.2sqm (varies)	TOTAL 038 UNITS
Type '2A-2N'	- 2 bed Apartment	- Circa 78sqm(varies)	TOTAL 119 UNITS
TOTAL UNITS ON SITE =			157 UNITS

Public open space requirement over developable area: 15% - 14,309sqm
 Public open space provided- Over 21,533sqm - 22.57%
 (above 10m wide/ 200sqm & reasonably level usable space)
 Overall Green and landscaped space across the site: 25,130sqm - 25.8%

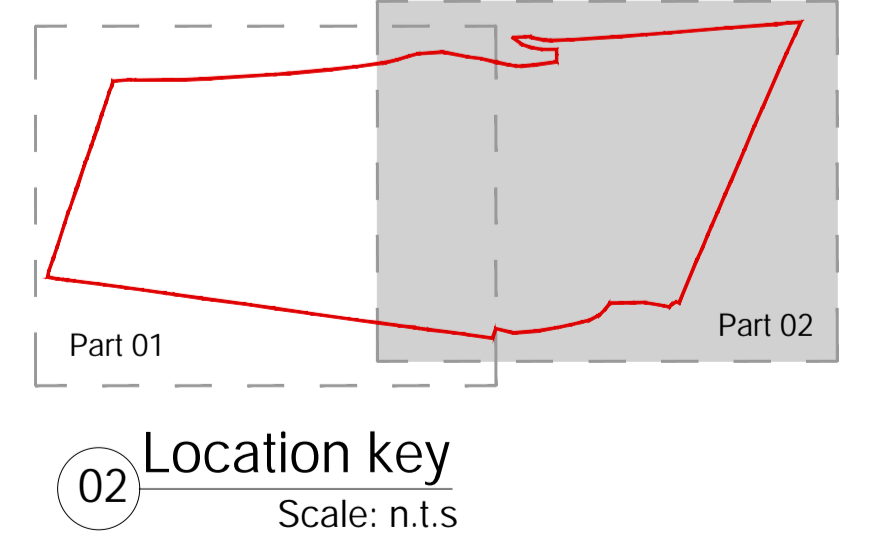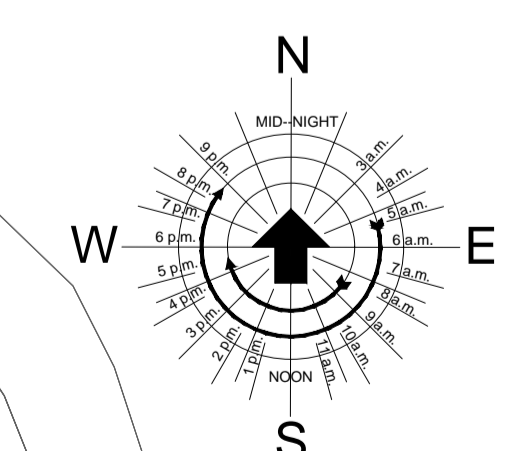

Overall site Mix:

038 no. 1 Bedroom units	11.1%
125 no. 2 Bedroom units	36.5%
136 no. 3 Bedroom units	39.8%
043 no. 4 Bedroom units	12.6%
	100%

Mix by type:

157 Apartments	45.9%
069 Terraces	20.2%
114 Semi-Detached	33.3%
002 Detached	00.6%
	100%

NOTE : PLEASE REFER TO ENGINEERS DRAWINGS & REPORTS FOR SERVICE CONNECTION DETAILS

CONDITIONS OF USE OF THIS DRAWING
 1. The use of or reliance upon this drawing shall be deemed to be acceptance of these conditions of use unless otherwise agreed in writing, such written agreement to be sought from and issued by the Architects prior to the use or reliance upon this drawing. 2. O'Neill O'Malley Ltd. their agents, Architects, employees or directors shall not be liable for any loss damage or injury consequential or otherwise, however caused for failure to comply with any or all of these conditions. 3. This drawing, the design and contents contained herein are copyright, all rights reserved. No part hereof may be copied or reproduced partially or wholly in any form whatsoever without the prior written consent of the copyright owners O'Neill O'Malley Ltd. 4. The client is granted a copyright licence to use this drawing and its contents for the purpose of which the drawing has been prepared. If this drawing has been produced for construction purposes the licence will only be valid for a single three dimensional reproduction and shall expire once a single reproduction has been made for the Client on payment of Architects Fees in full and in any event the licence cannot be assigned without the prior written consent of O'Neill O'Malley Ltd. 5. Do not scale off this drawing. Figure dimensions only should be taken off this drawing. Imperial dimensions, if any, contained on this drawing are given for illustration purposes only. 6. This drawing is to be relied upon only for the purposes for which it was prepared. This drawing is not to be relied upon for construction purposes and no implied or expressed warranty is given as to the suitability for construction purposes unless the drawing is stated to be for construction purposes. 7. All contractors, whether main or sub-contractors, must visit the site and are responsible for taking and checking any and all dimensions and levels that relate to the works. 8. Where this drawing contains discrepancies in relation to other relevant documents, such discrepancies shall be brought to the attention of the Architects in writing and a written instruction as to which information is to be followed, and until such Architects' instruction has been issued any work carried out on foot of the discrepancies shall be unauthorized. 9. References to National standards, whether to Irish (SI) British (BS) or otherwise, or codes of practice (CPI) shall be deemed to refer to the relevant standard or code current at the date of issue of the drawing not withstanding any reference to the contrary or to any earlier standard. 10. Any reference to the 'Architect' or 'Architects' on this or any other relevant document shall be construed to apply to a director of O'Neill O'Malley Ltd. who has been nominated as the partner-in-charge or to the nominated project Architect but only while such Architect remains in the employment of O'Neill O'Malley Ltd. 11. Any questions as to the meaning or application of these conditions shall be submitted in writing to the Architect for his ruling and such a ruling shall be conclusive as to the meaning or application of these conditions. 12. All information shown relating to existing structure and construction detail is preliminary and subject to 'opening up' and confirmation by the contractor. Any discrepancies are to be referred to the Architect. 13. Proprietary items shall be fixed in strict accordance with manufacturers instructions. 14. Sizes of proprietary items shall be checked with manufacturer and checked for compliance with design detail. 15. Contractor is responsible for procuring any proprietary items required/specified with due attention to lead-in times ensuring compliance with programme dates.

REVISIONS

No.	Date	Comments	By

REVISIONS

No.	Date	Comments	By

Scale: 1:500
 Drawing Purpose: PLANNING
 Project: Proposed Development at Rosshill, Galway City
 Client: Kegata Ltd.
 Date: December 2019
 Paper size: A3
 File path: [unclear]

Drawing Purpose: PLANNING
 Project: Proposed Development at Rosshill, Galway City
 Client: Kegata Ltd.
 Date: December 2019
 Paper size: A3
 File path: [unclear]

File Ref: 3.09 PART 02 - SITE LAYOUT PLAN
 Subject: [unclear]
 Project No: 18128
 Drawing No: 3004
 Rev: -



O'Neill O'Malley Ltd.
 Architecture + Project Management
 Ground Floor, Block 3, Galway Technology Park, Parkmore, Galway, Republic of Ireland
 T: +353 (0)91 771033
 E: info@ooneil.com
 W: ooneil.ie