



ENTRANCE MARKER 02 ●

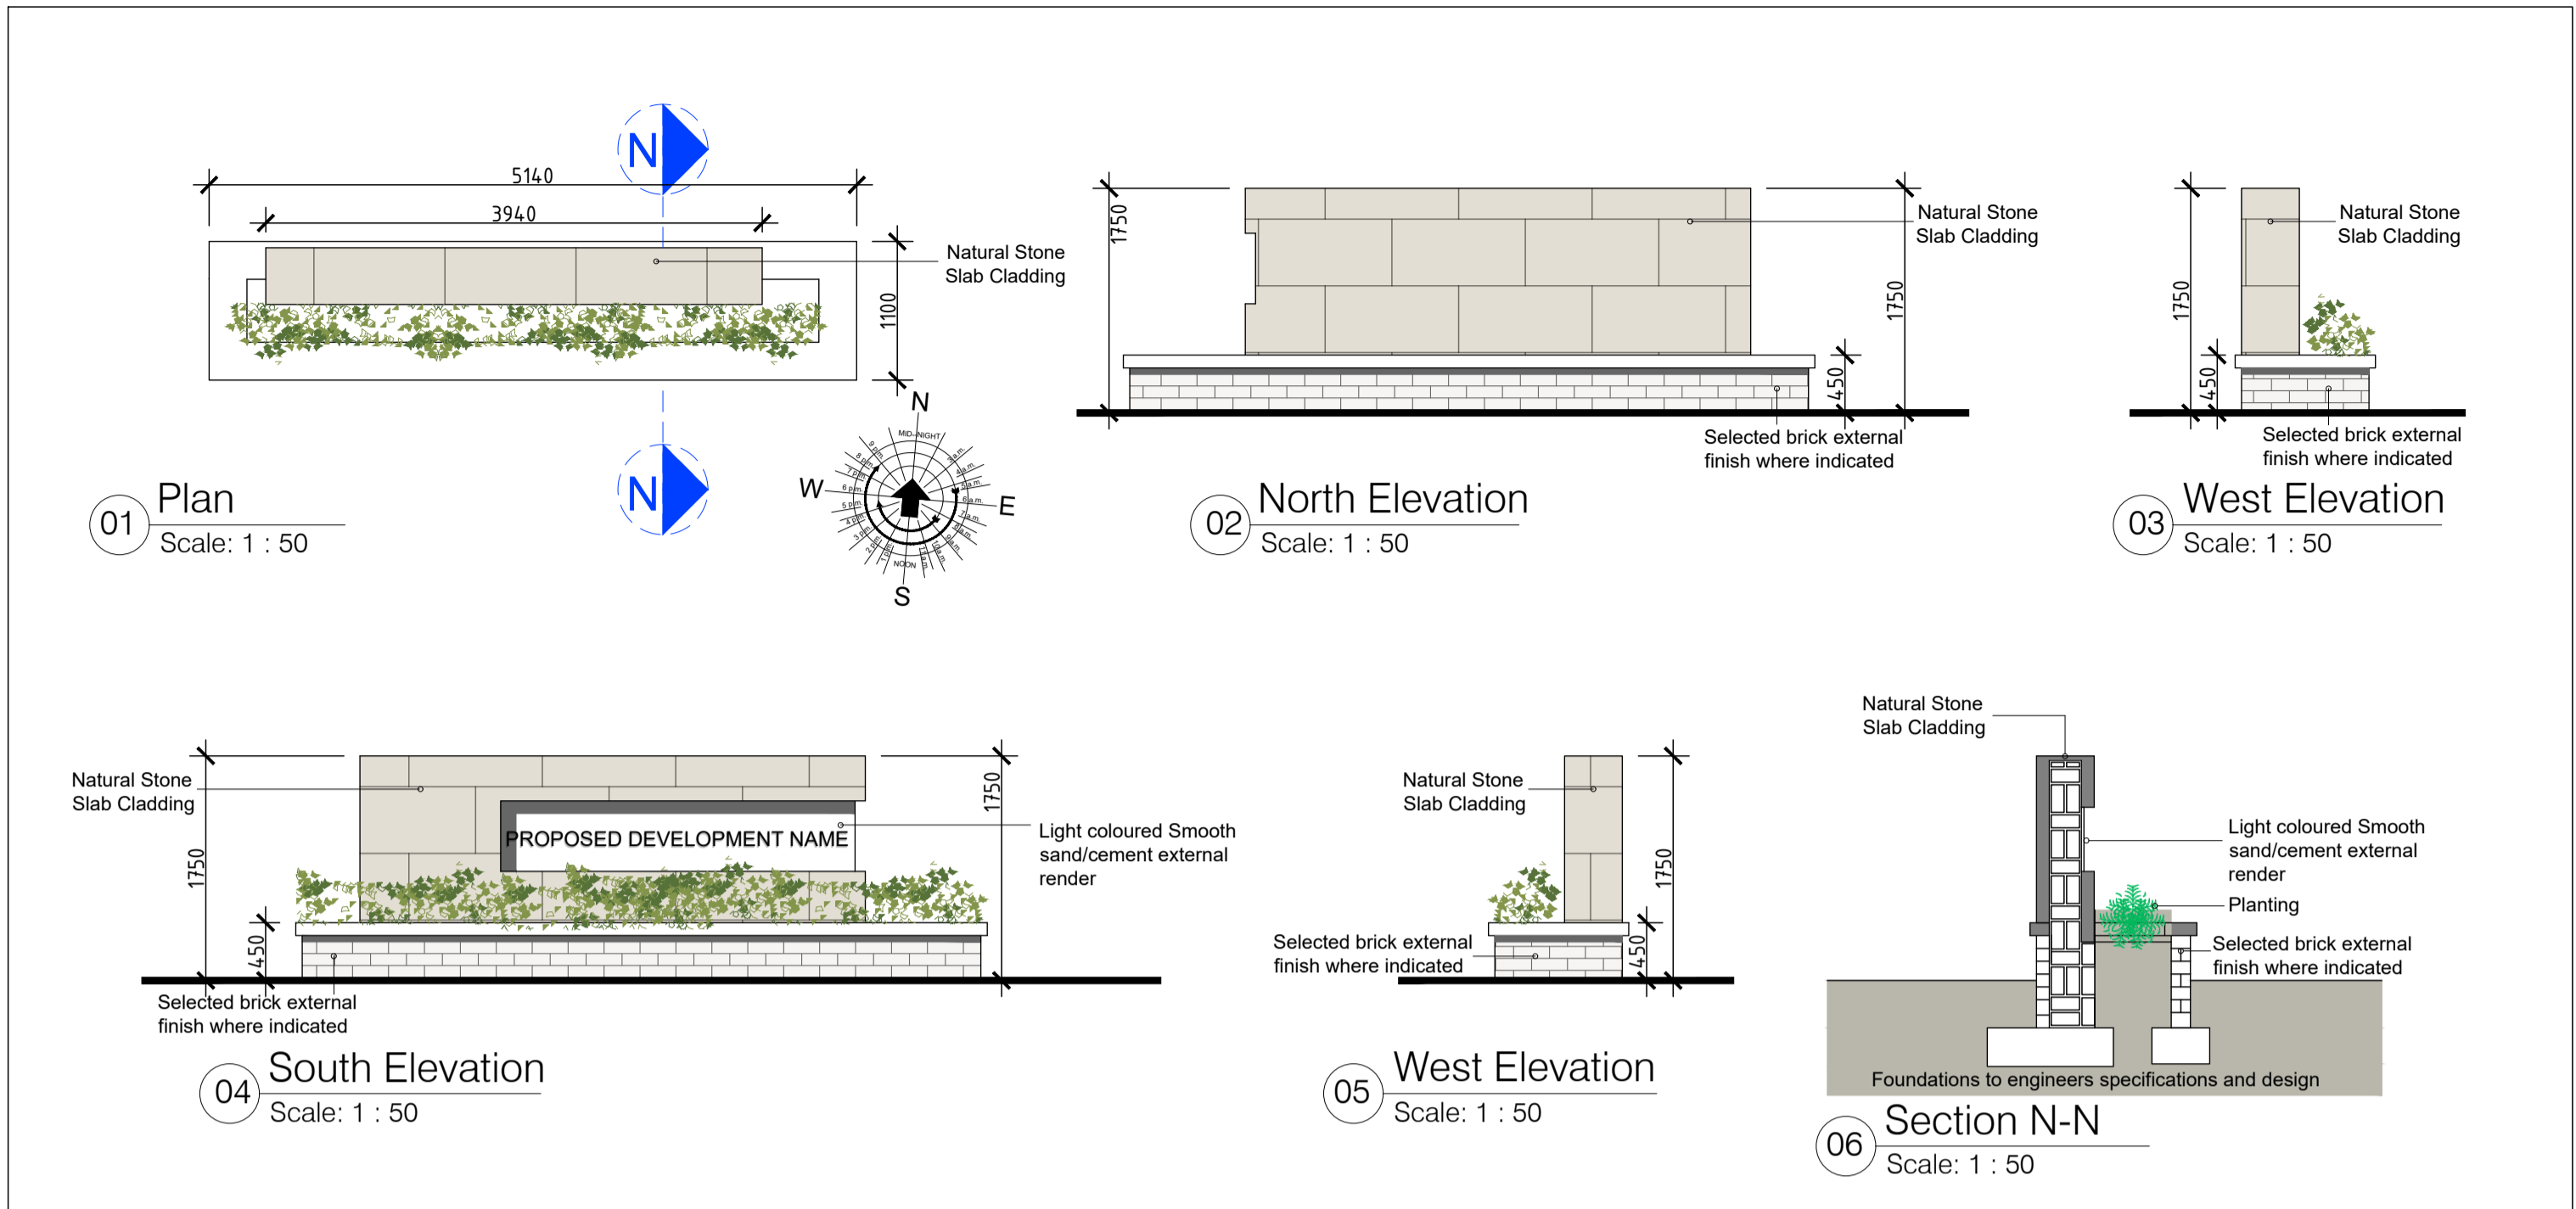

ENTRANCE MARKER 01 ●

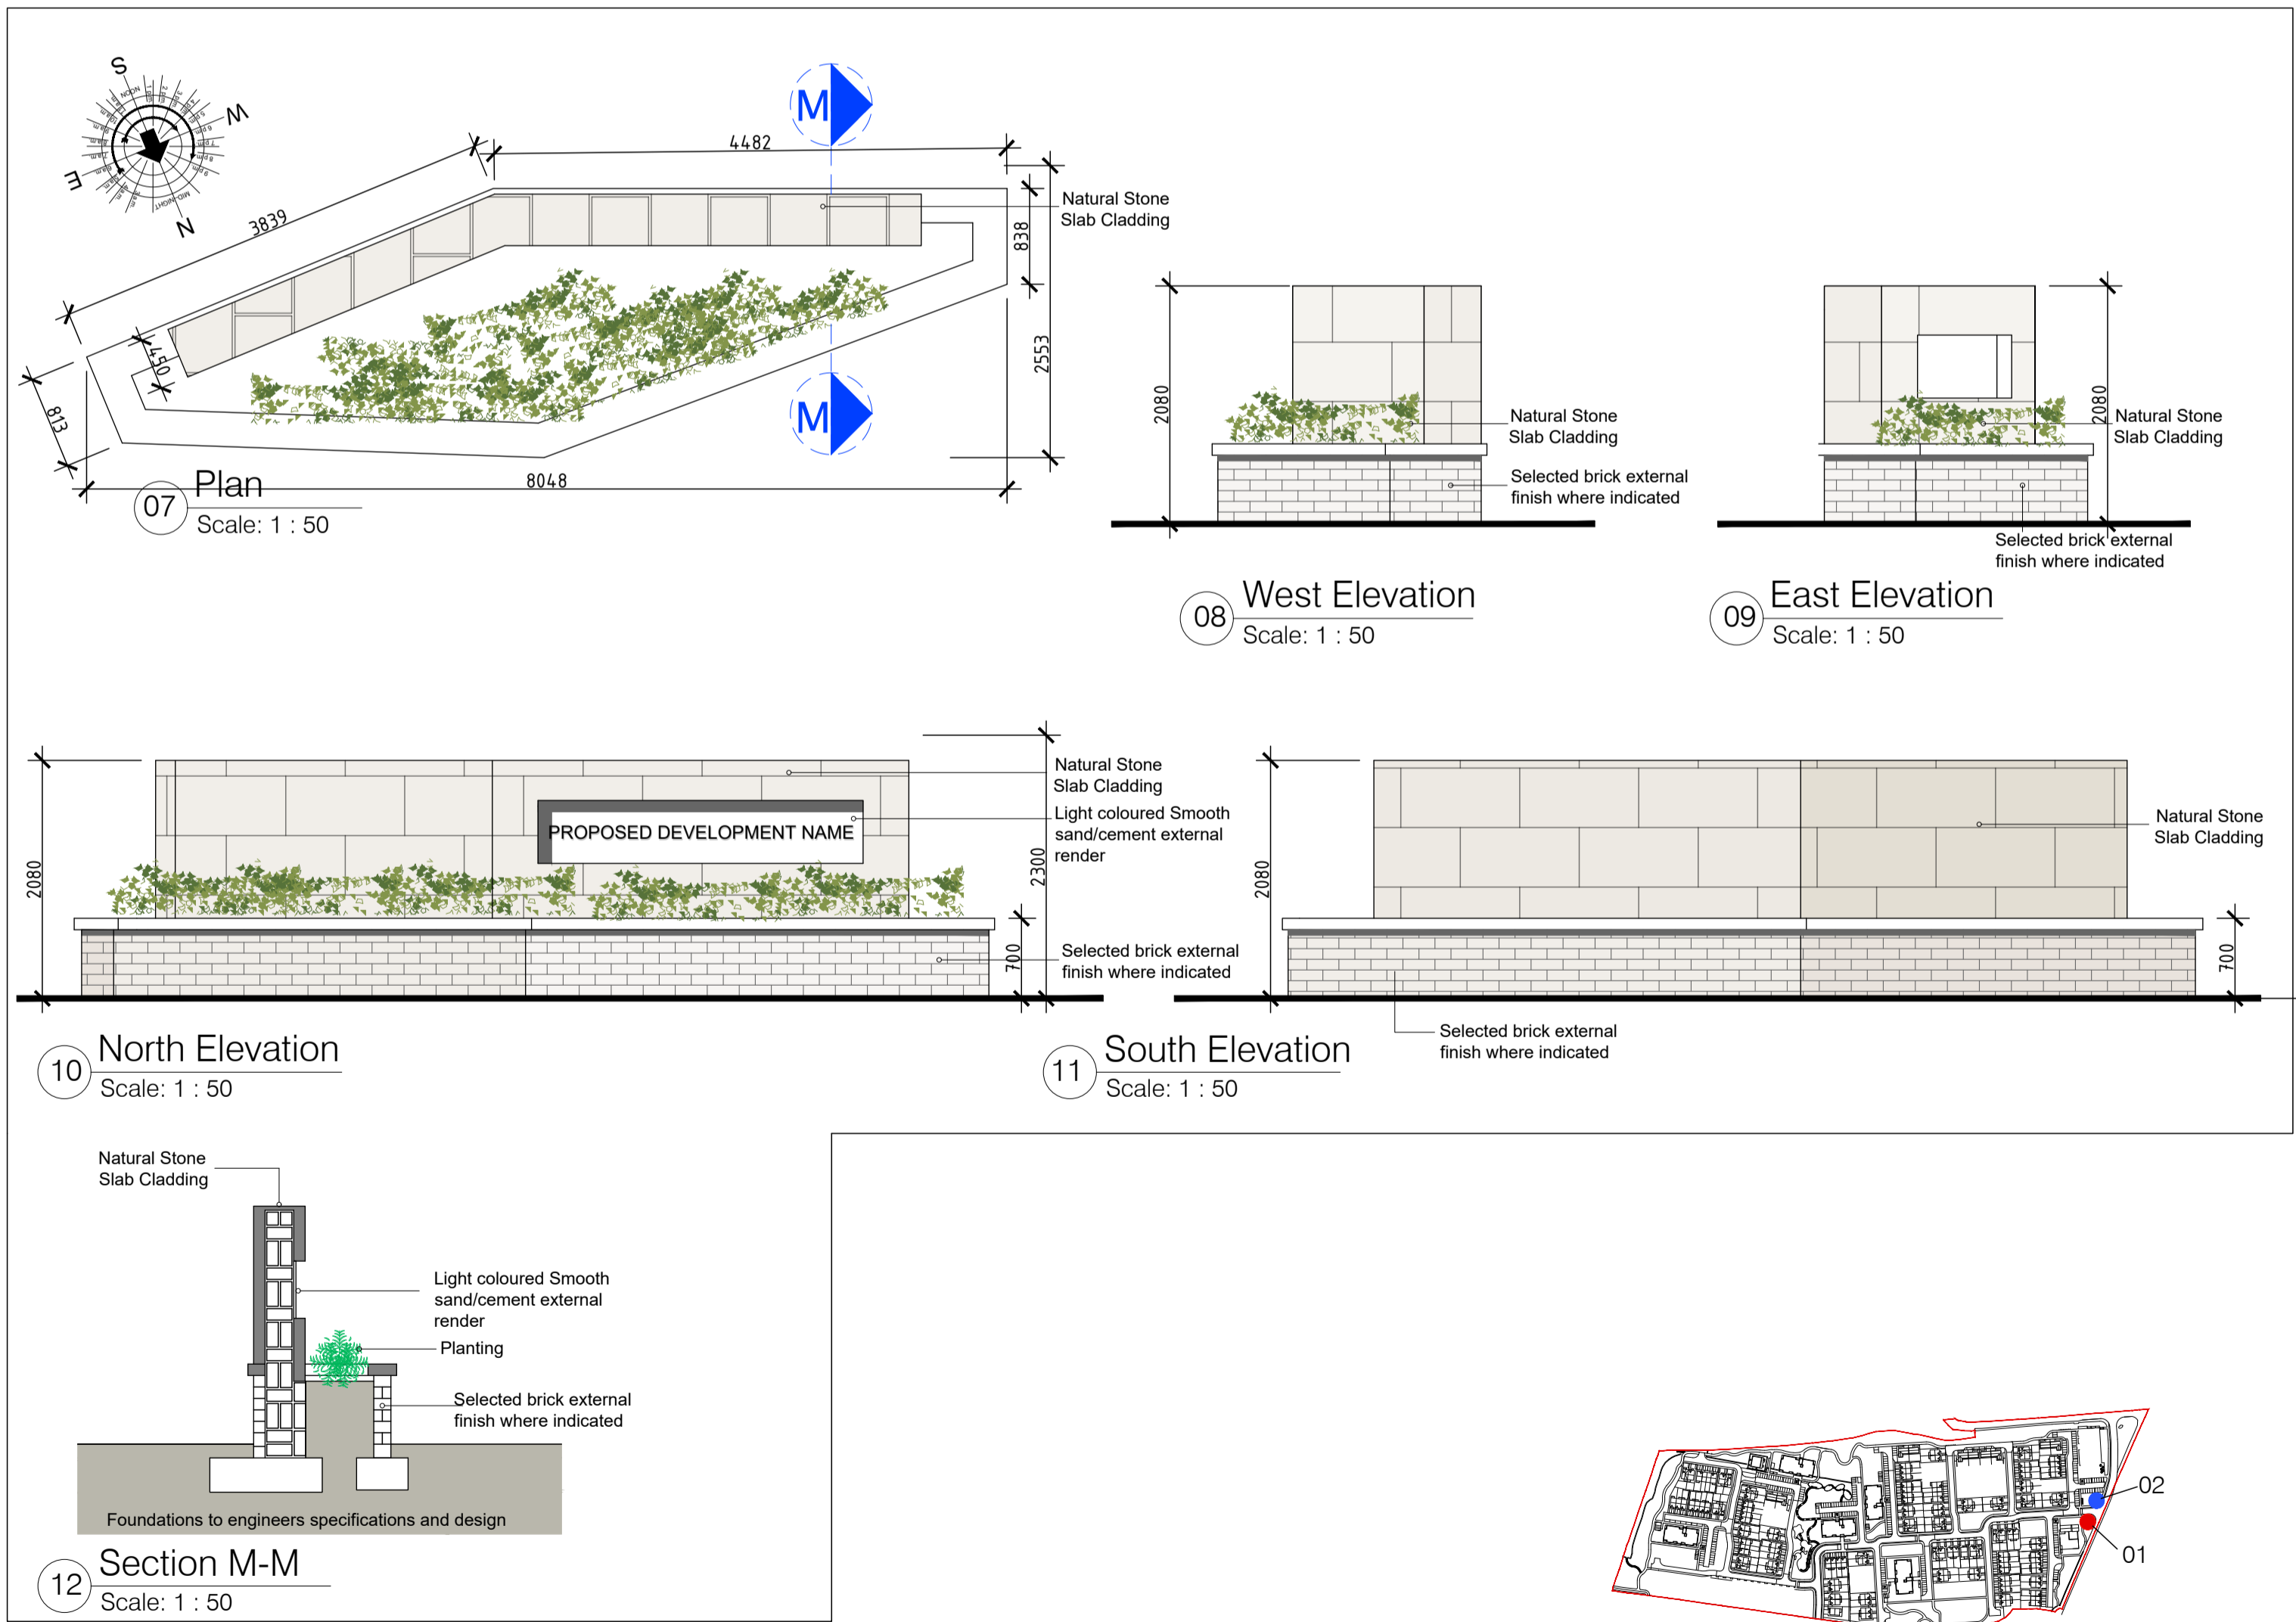


00 Key Plan
N.T.S

No.	Date	Comments	By

Scale: **1:50**
 Drawing Purpose: **PLANNING**
 Project: Residential development at Rosshill, Galway City
 Client: Kegata Ltd.
 Date: December 2019
 Drawn by: **SOR** Checked by:
 Paper size: CTB file: LTS scale:

File Ref: **3.09** Subject: **Entrance Details**

Project No. **18128** Drawing No. **3023** Rev. **-**

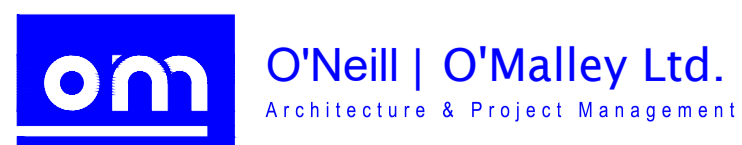

Second Floor,
 Technology House,
 Galway Technology Park,
 Parkmore, Galway,
 T: +353 (0)91 771033
 F: +353 (0)91 771597
 E: info@onom.ie