



of proprietary items shall be checked with manufacturer and checked for compliance with design detail. 15. Contractor is responsible for procuring any proprietary items required/specified with due attention to 'lead-in' times ensuring compliance with programme dates.

г

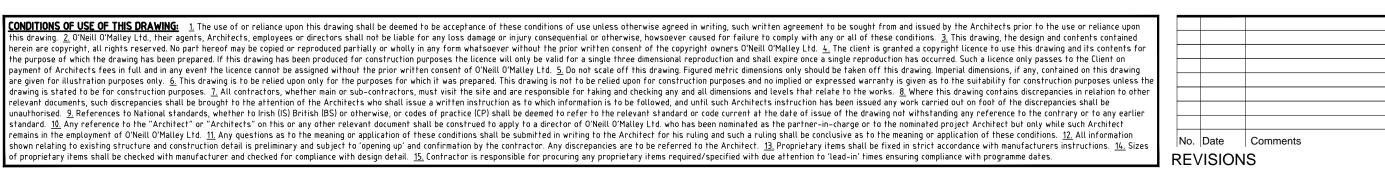

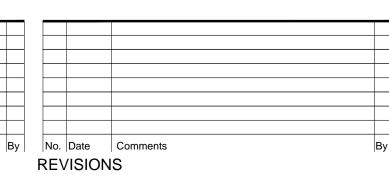

Scale: 1:100		Drawing Purpose: PLANNING	
Project:	Proposed Multi-use Development at Rosshill, Galway		
Client:	Kegata Ltd.		
Date:	December 20	Drawn by: SOr	Checked by: JON
Paper size: File path:	CTB fi	le: LTScale:	

File Ref. Subject: Project No. Drawing No. Rev. 18128 3203 3.09 Apartment block 01 & Commercial - Elevations & Section Gallions Hotel, Gallions Road, London E16 2QS O'Neill | O'Malley Ltd. United Kingdom om T: +44 (0)78 80926678 Architecture + Project Management E: info@onom.ie

-Technology House, Galway Technology Park, Parkmore, Galway. Republic of Ireland T: +353 (0)91 771033 E: info@onom.ie W: onom.ie

W: onom.ie

Г