

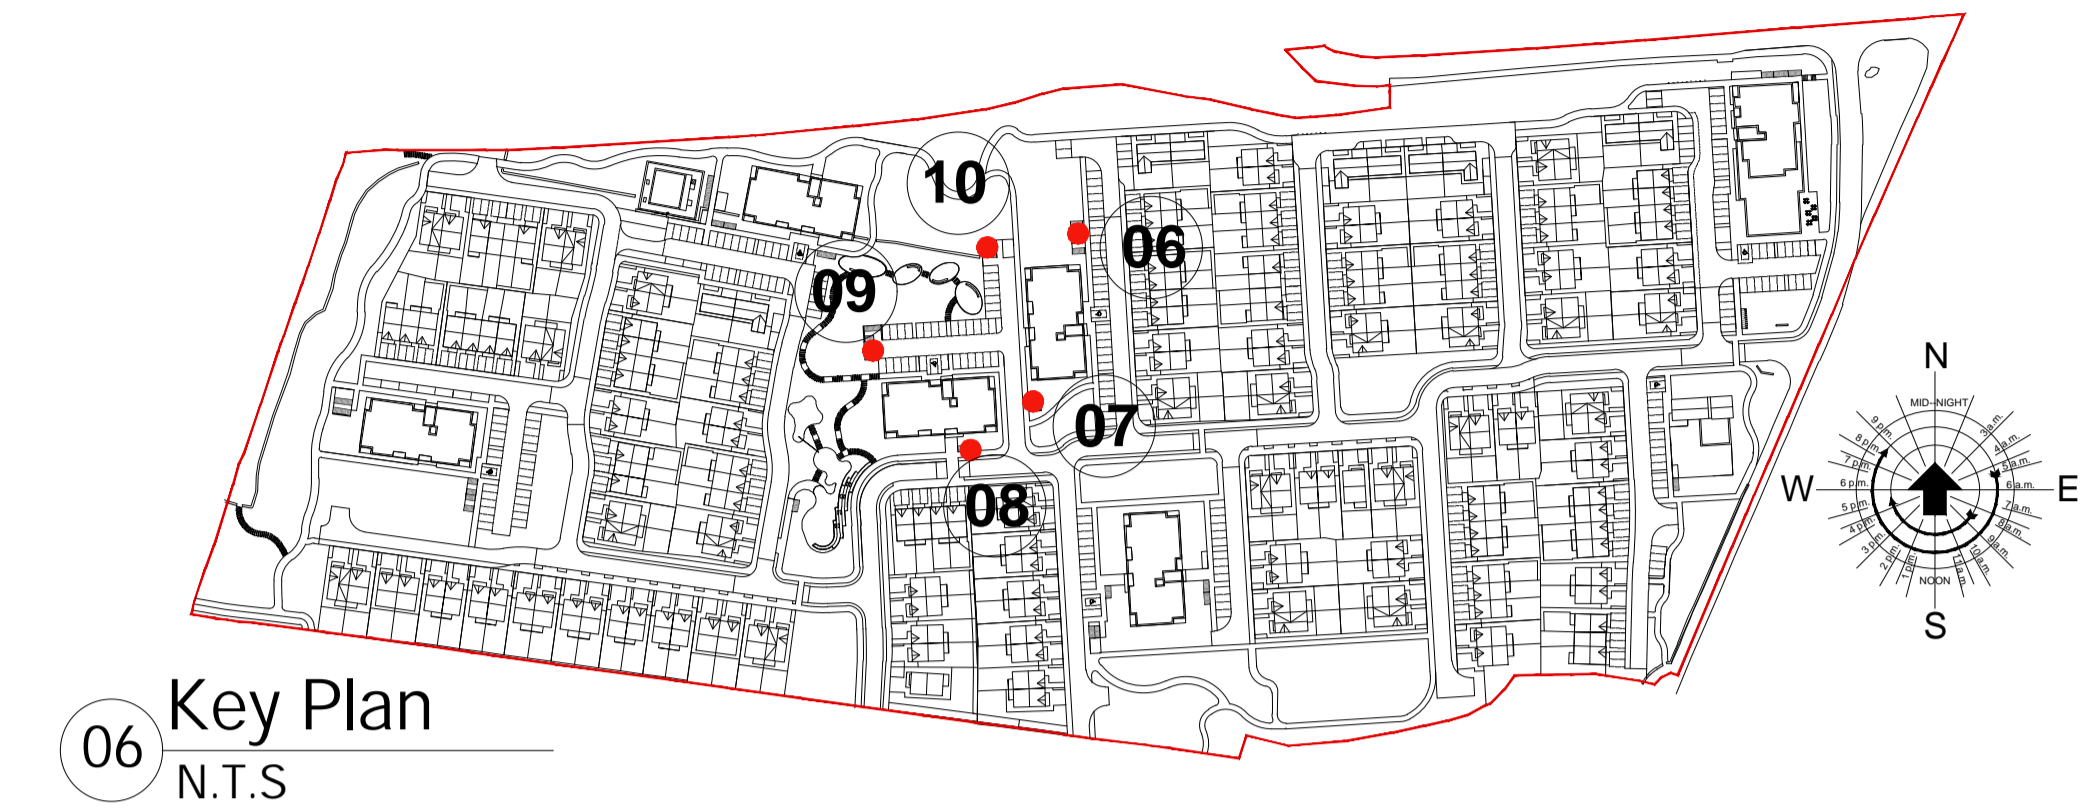
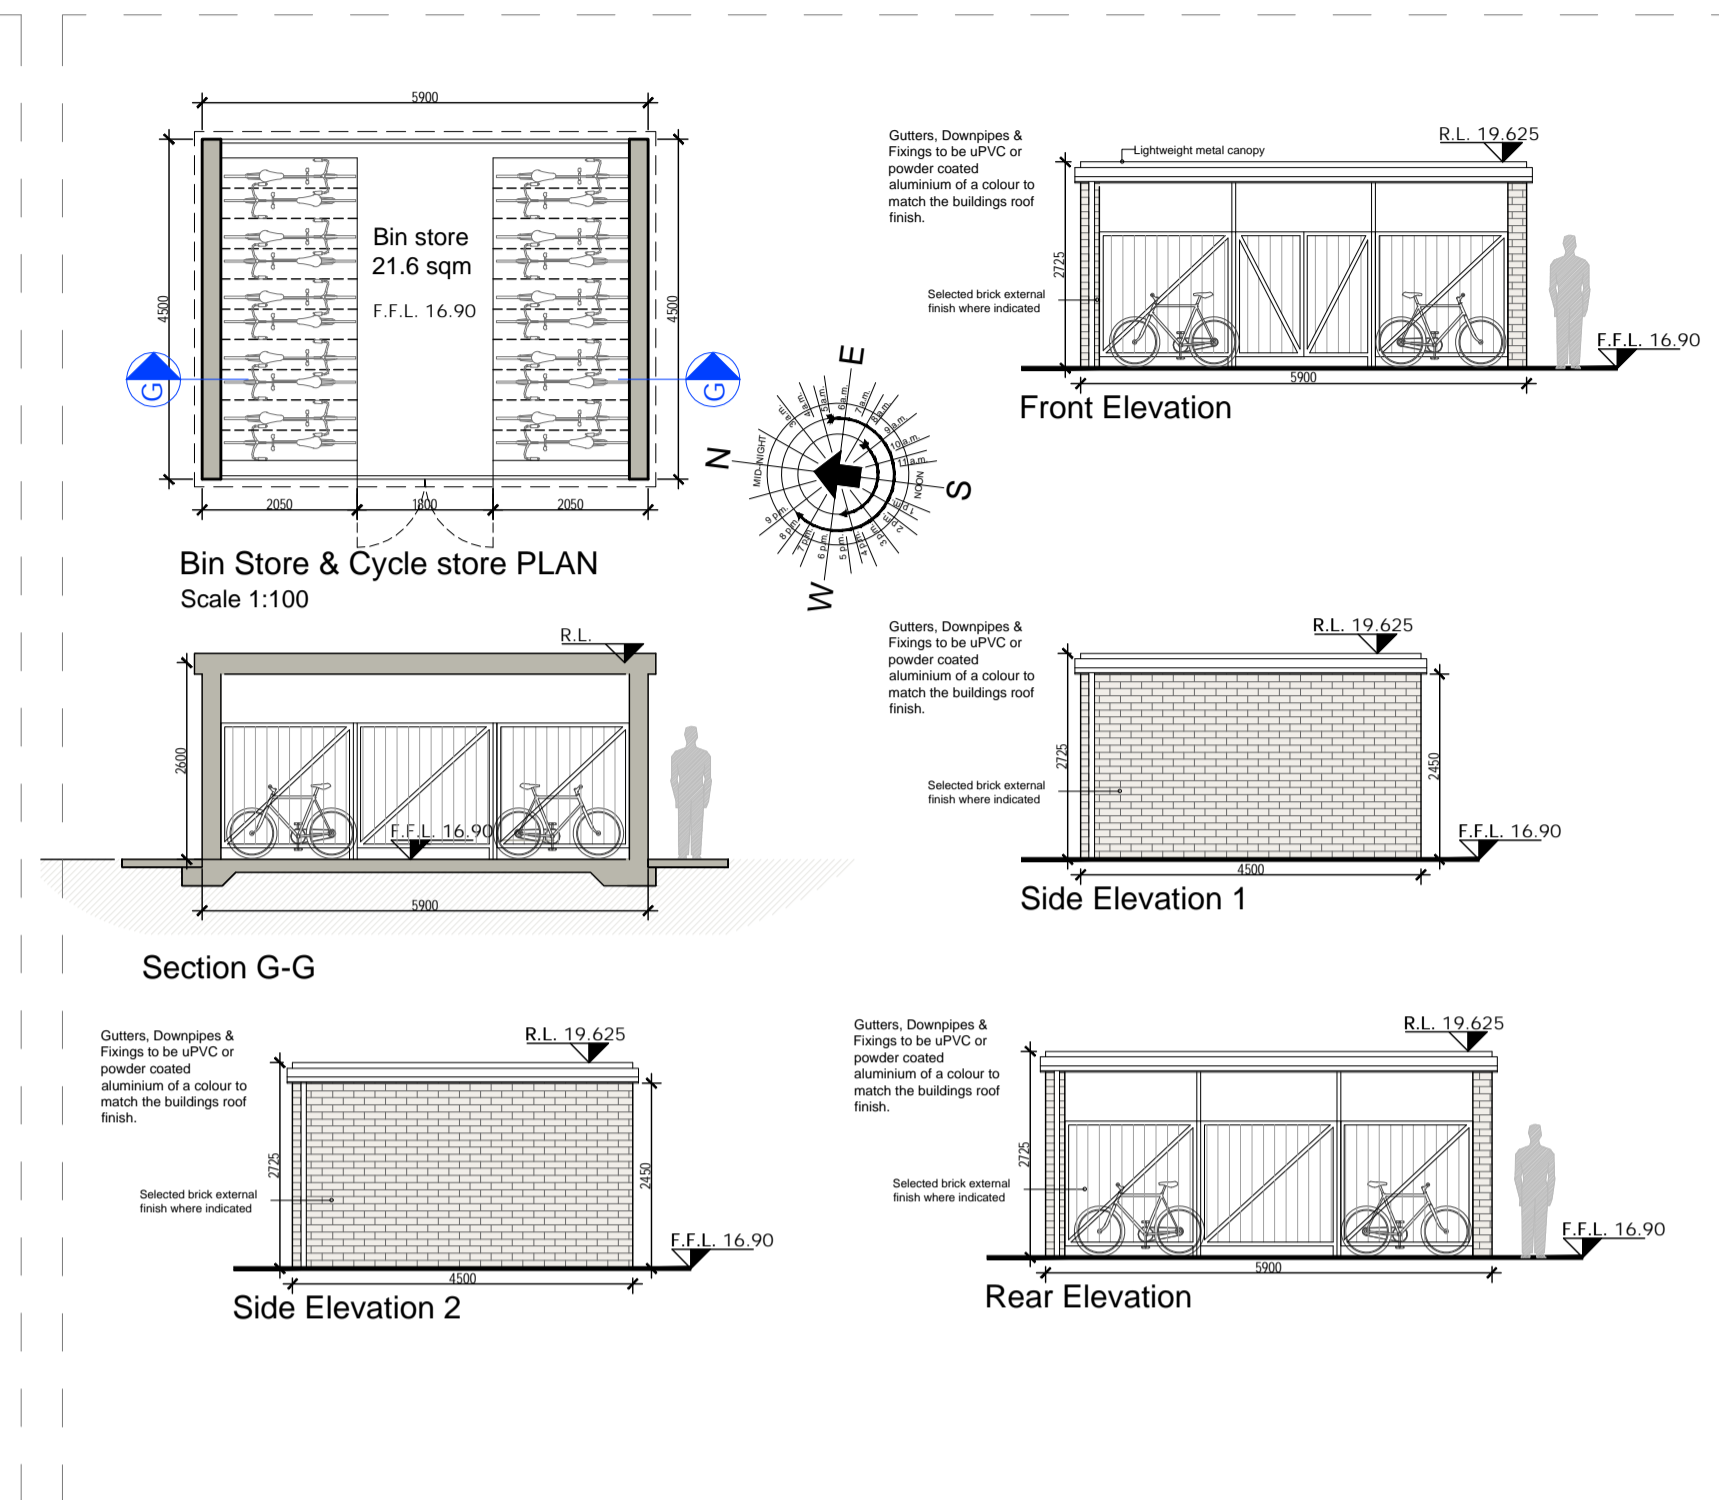
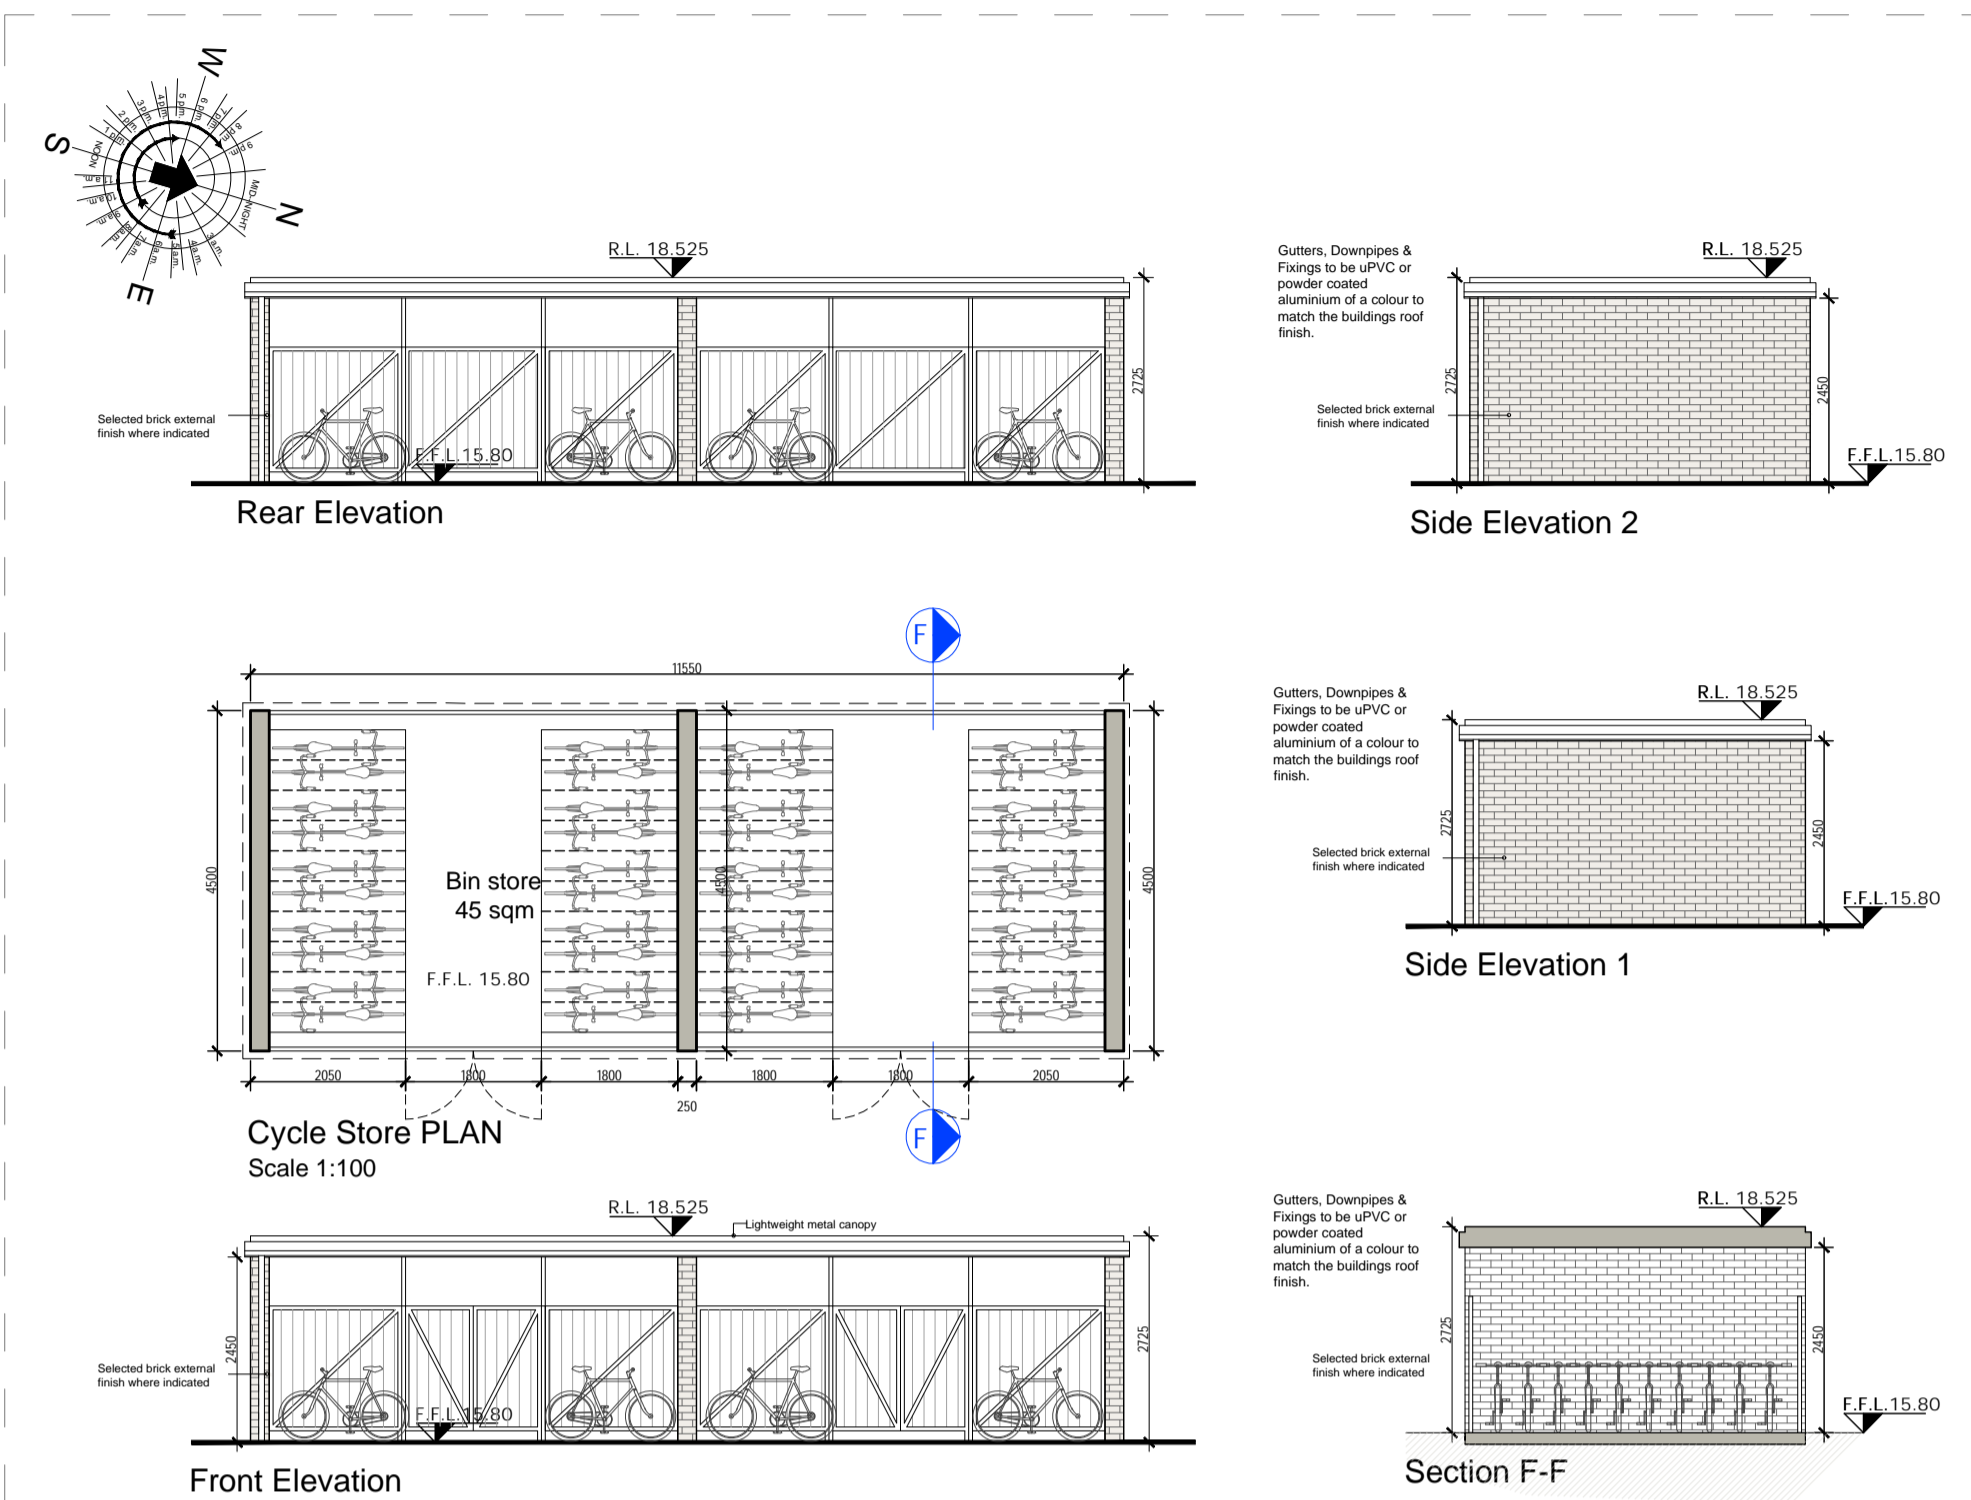
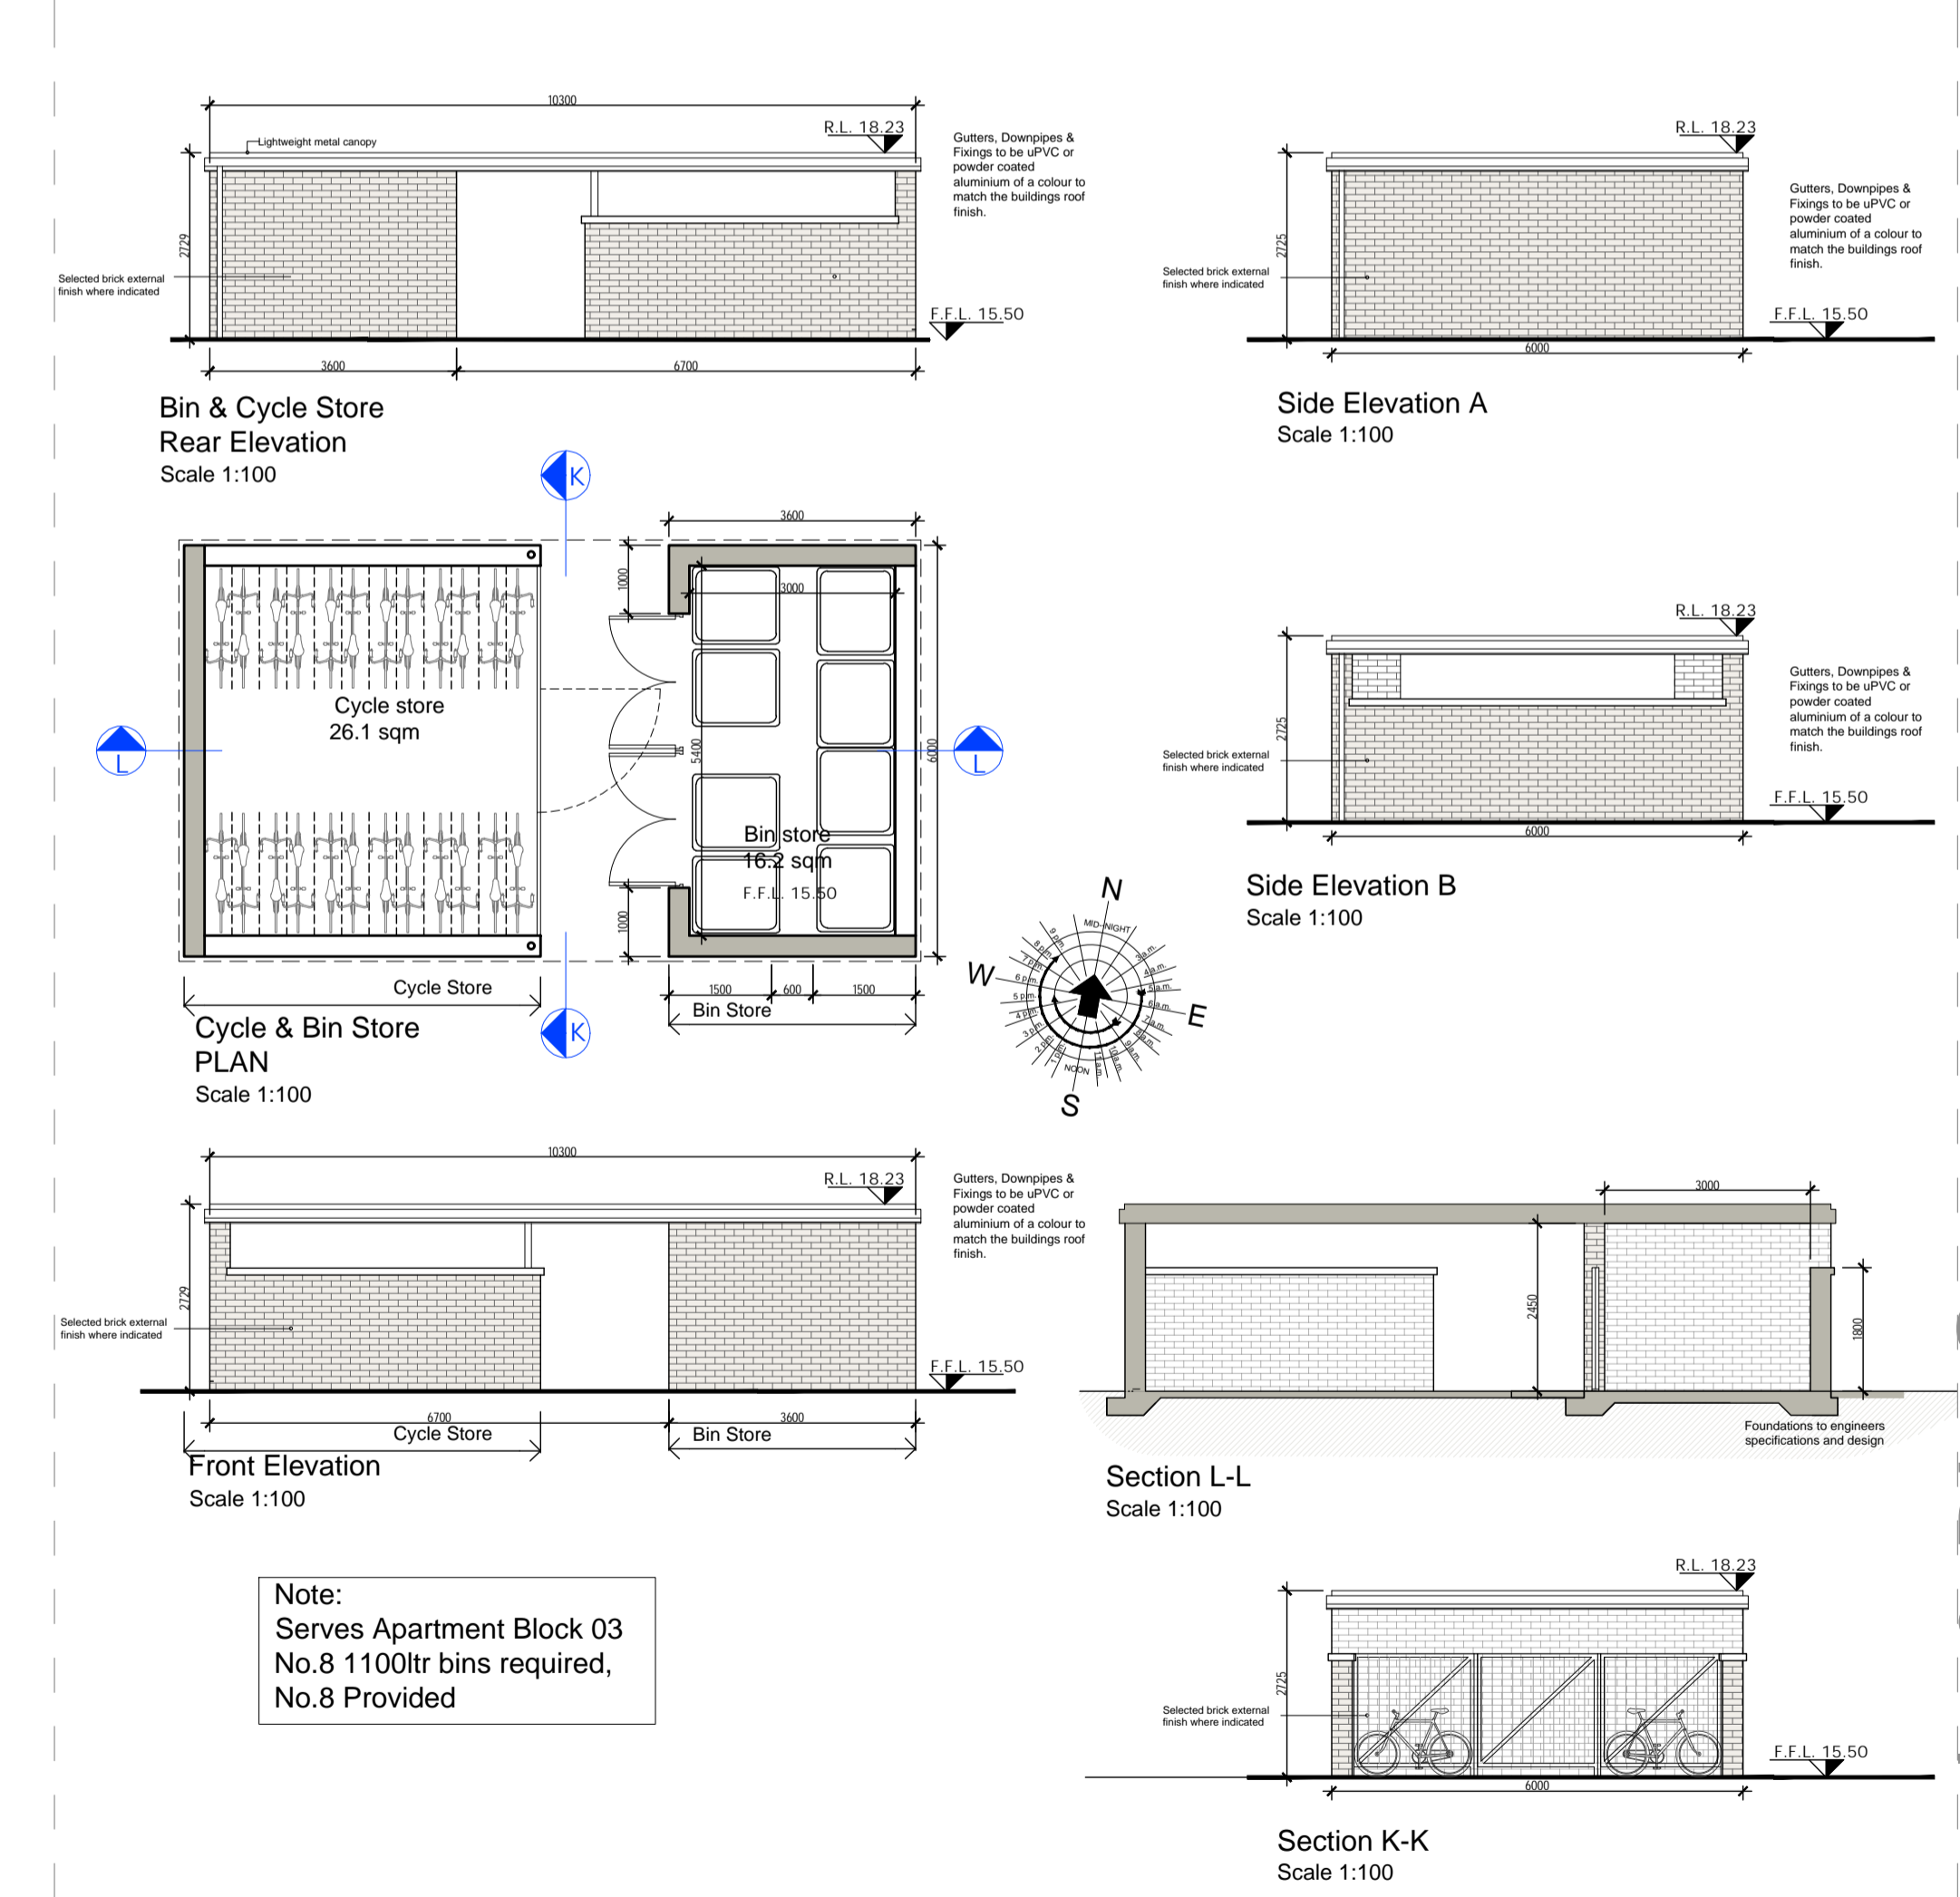


Note: Bin stores are provided to apartment units at a rate of 3 1100ltr bins per every 10 apartment units as per Galway City Development plan 2017-2023 section 11.3.1. All houses have direct access to rear gardens where domestic bins will be located. Bins to Retail/ Cafe/ office spaces are located on the ground floor of Apartment block 01 (please refer to dwg. 3200). Appendix 06 indicates Bin store allocation.

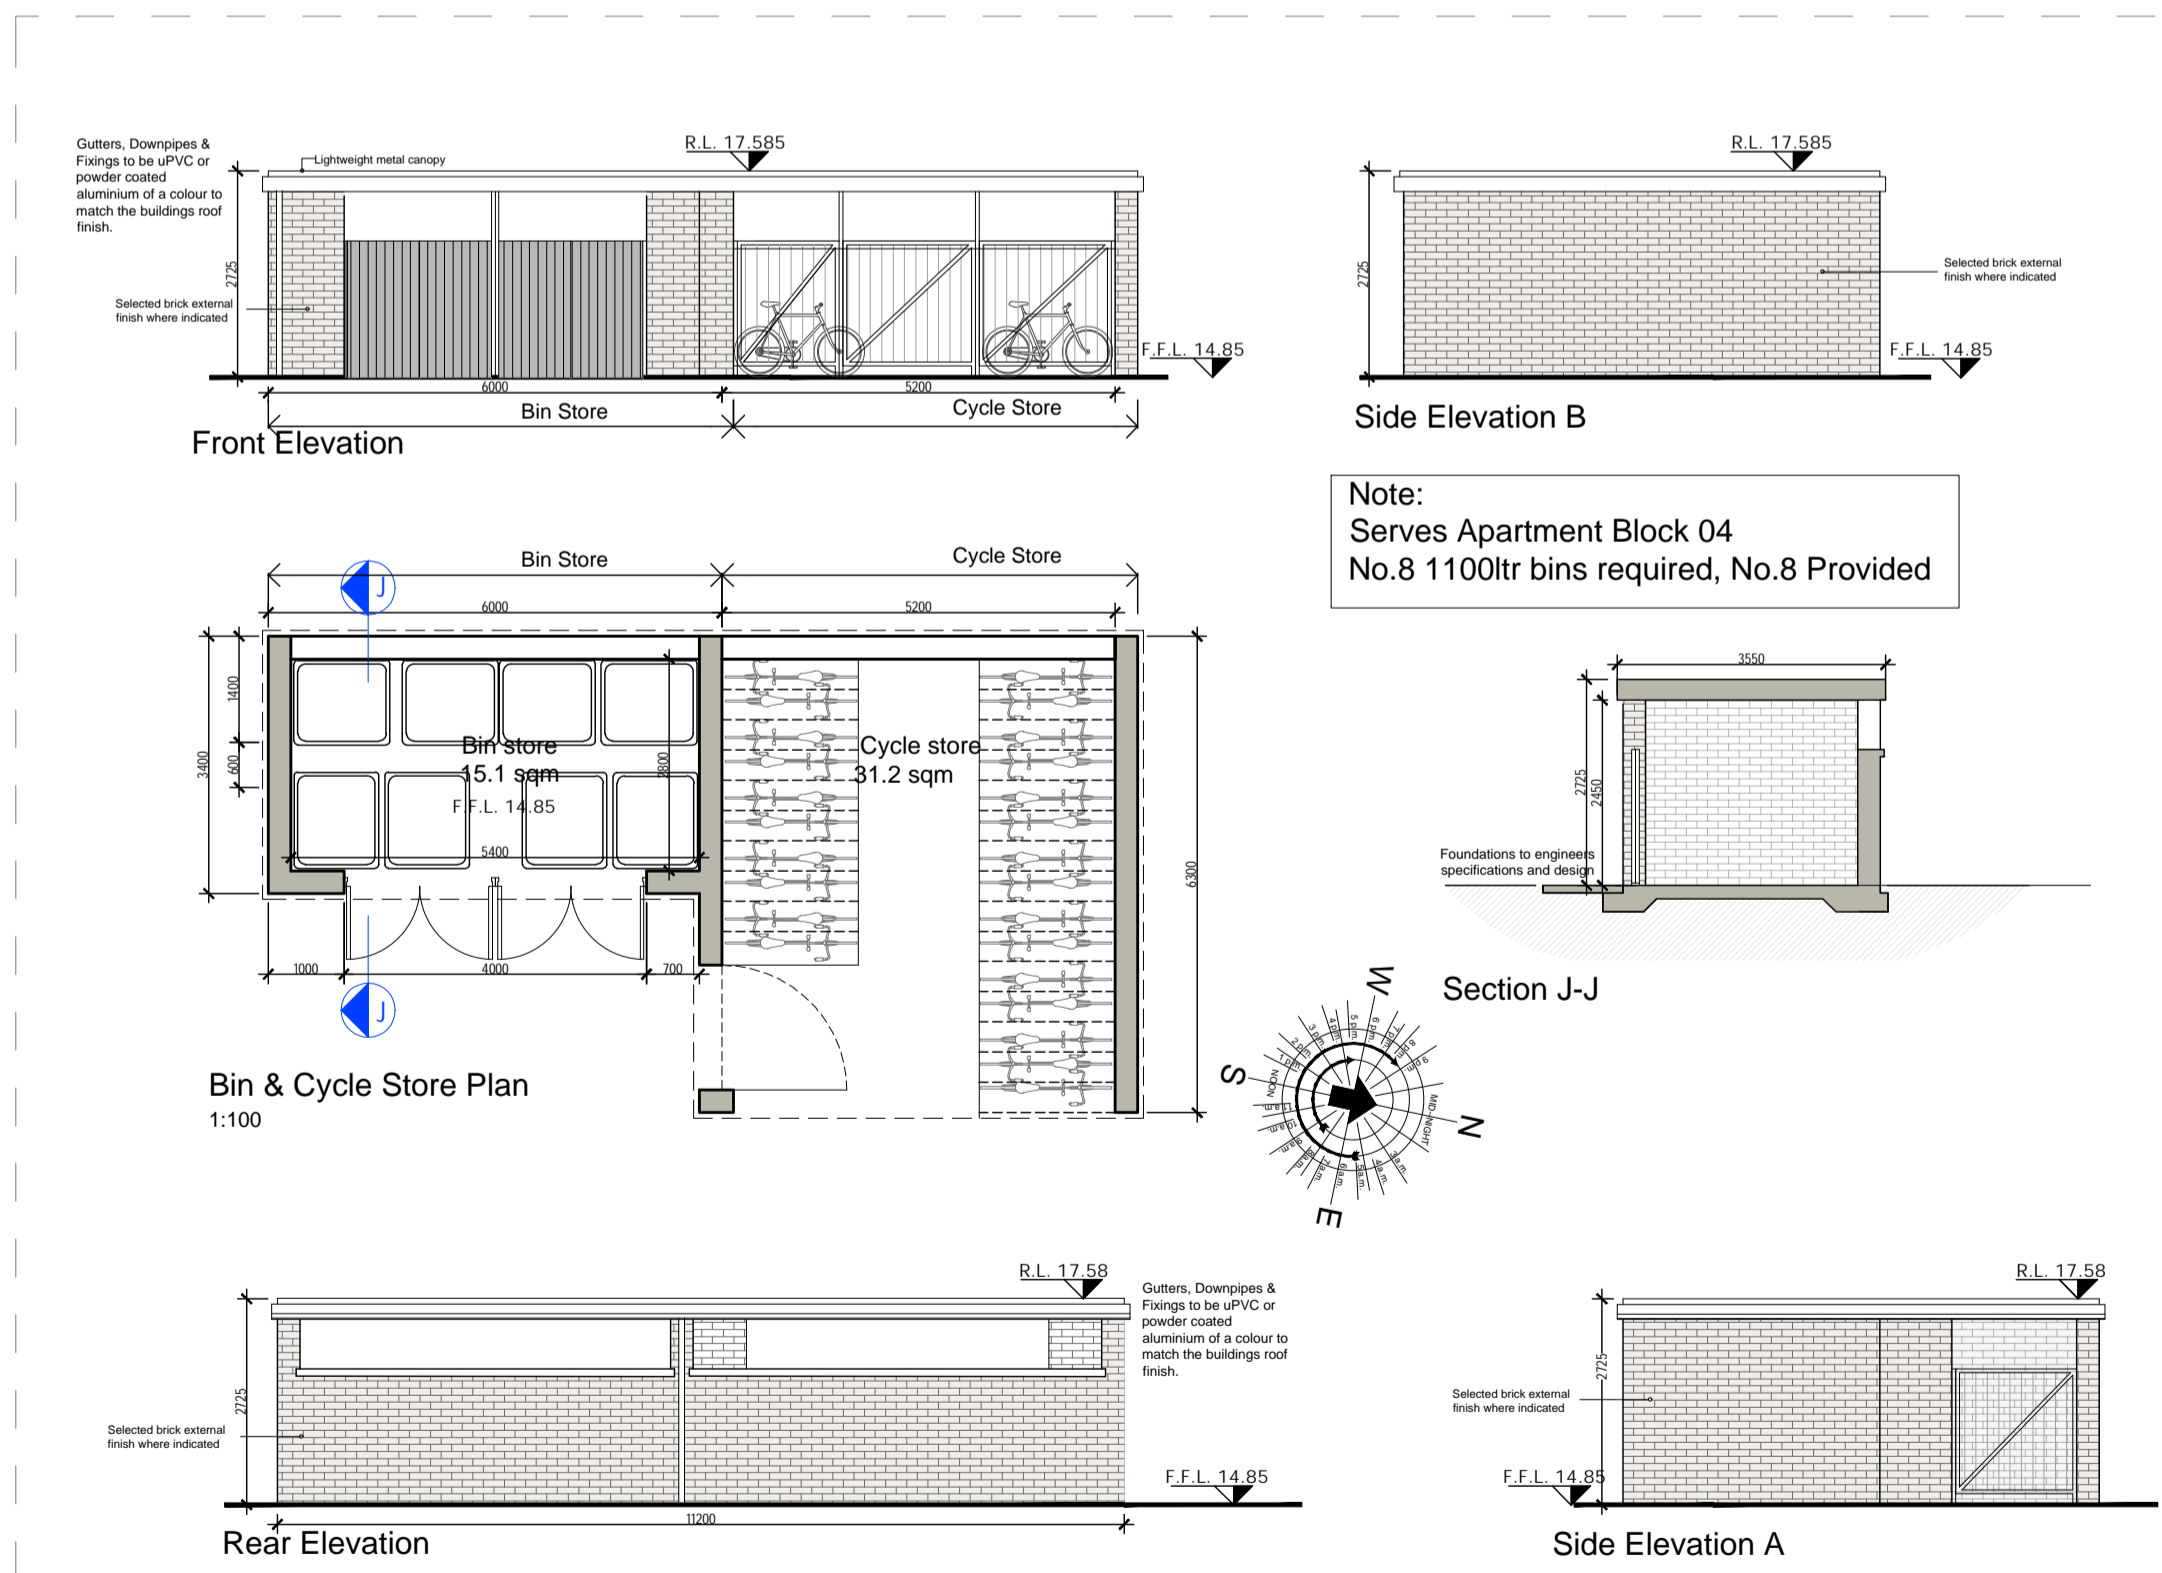

01 Bicycle 06 - Plans/ Section/ Elevations
Scale: 1:100

02 Bicycle 07 - Plans/ Section/ Elevations
Scale: 1:100

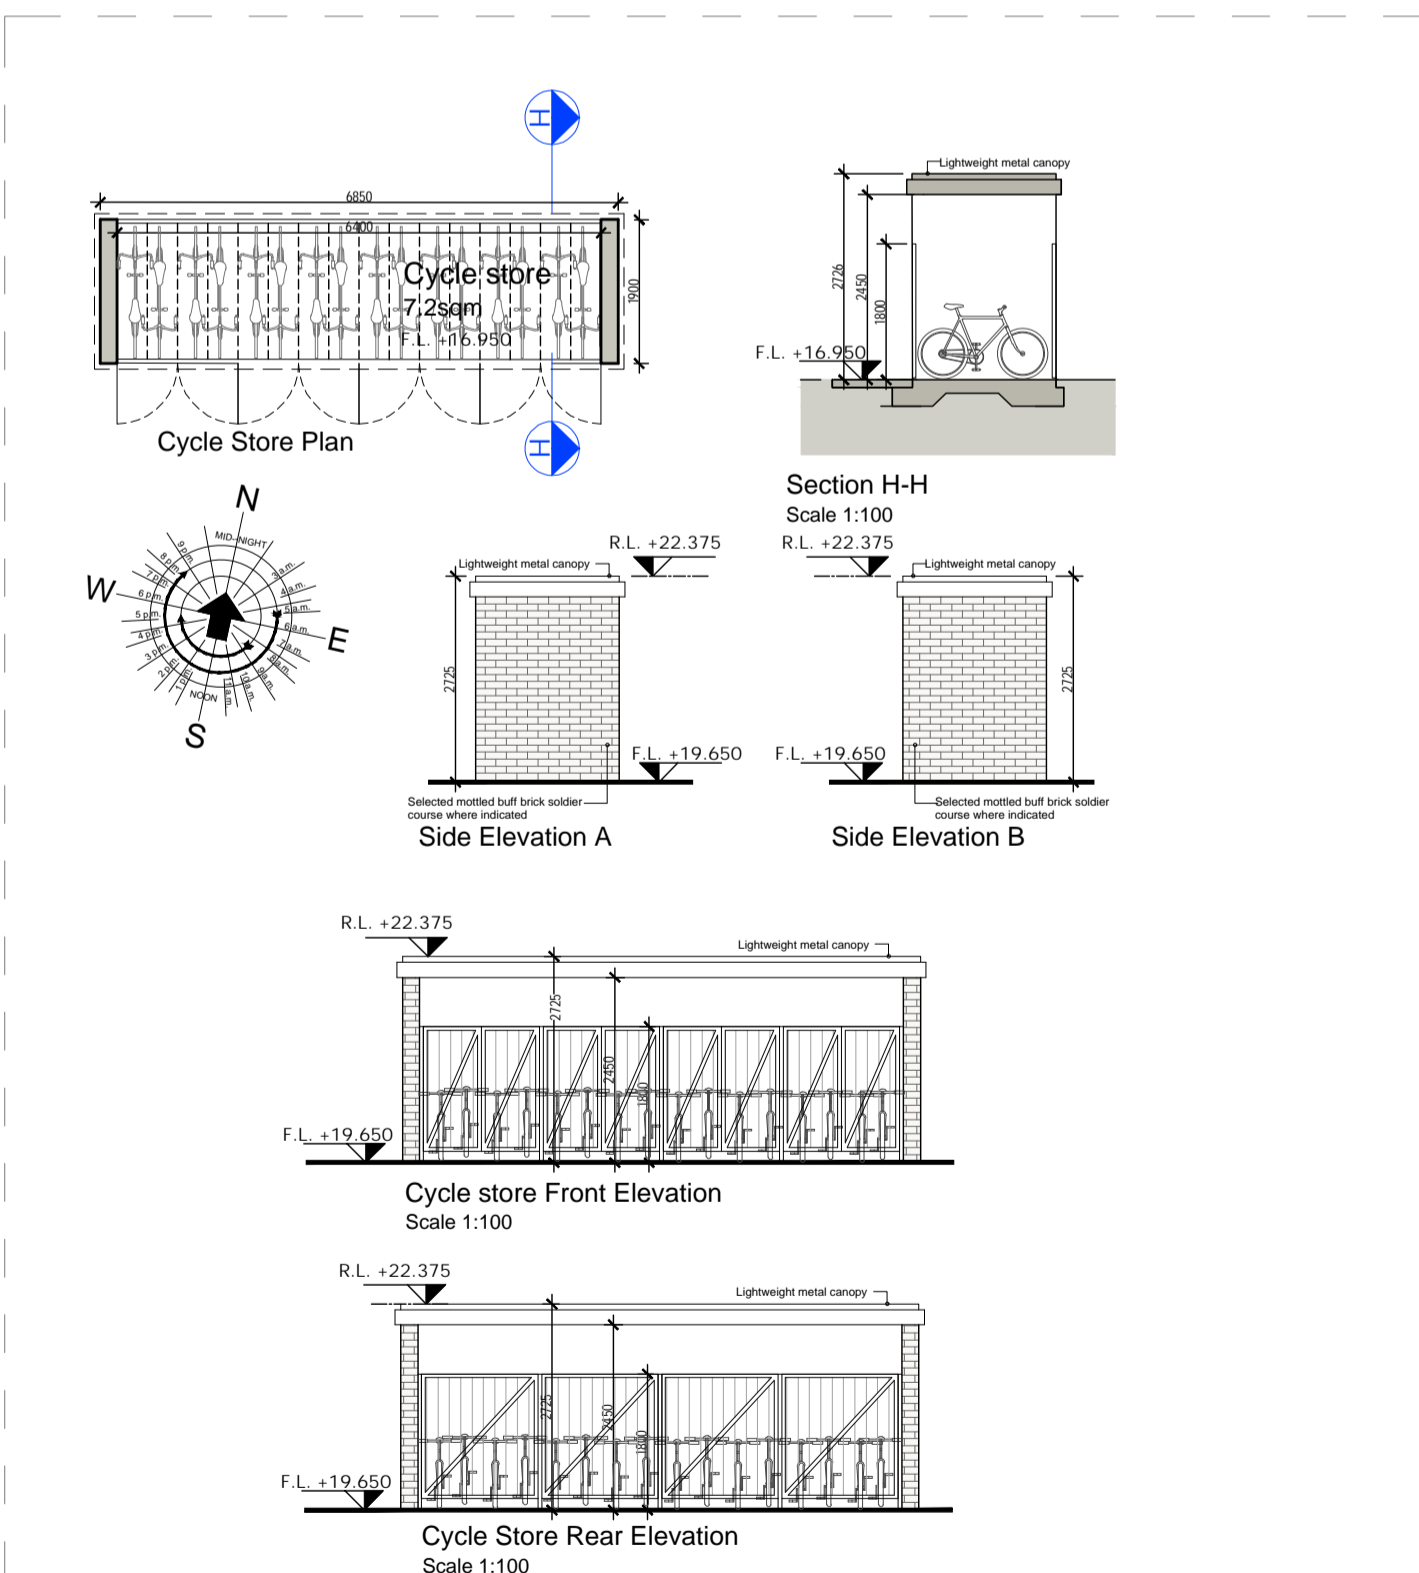

Bicycle & Bin Stores

CONDITIONS OF USE OF THIS DRAWING

1. The use of or reliance upon this drawing shall be deemed to be acceptance of these conditions of use unless otherwise agreed in writing, such written agreement to be sought from and issued by the Architect prior to the use or reliance upon this drawing. 2. O'Neil O'Malley Ltd., their agents, Architects, employees or directors shall not be liable for any loss damage or injury consequential or otherwise, howsoever caused for failure to comply with any or all of these conditions. 3. This drawing, the design and contents contained herein are copyright, all rights reserved. No part hereof may be copied or reproduced partially or wholly in any form whatsoever without the prior written consent of the copyright owners O'Neil O'Malley Ltd. 4. The client is granted a copyright licence to use this drawing and its contents for the purpose of which the drawing has been prepared. If this drawing has been prepared for construction purposes the licence will only be valid for a single three dimensional reproduction and shall expire once a single reproduction has occurred. Such a licence only passes to the Client on payment of Architects fees in full and in any event the licence cannot be assigned without the prior written consent of O'Neil O'Malley Ltd. 5. Do not scale off this drawing. Figured metric dimensions only should be taken off this drawing. Imperial dimensions, if any, contained on this drawing are given for illustration purposes only. 6. This drawing is to be relied upon only for the purposes for which it was prepared. This drawing is not to be relied upon for construction purposes unless the drawing is stated to be for construction purposes. 7. All contractors, whether main or sub-contractors, must visit the site and are responsible for taking and checking any and all dimensions and levels that relate to the works. 8. Where this drawing contains discrepancies in relation to other relevant documents, such discrepancies shall be brought to the attention of the Architects who shall issue a written instruction as to which information is to be followed, and until such Architects instruction has been issued any work carried out on foot of the discrepancies shall be unauthorised. 9. References to National standards, whether to Irish (ISI) British (BS) or otherwise, or codes of practice (CP) shall be deemed to refer to the relevant standard or code current at the date of issue of the drawing notwithstanding any reference to the contrary or to any earlier standard. 10. Any reference to the "Architect" or "Architects" on this or any other relevant document shall be construed to apply to a director of O'Neil O'Malley Ltd. who has been nominated as the partner-in-charge or to the nominated project Architect but only while such Architect remains in the employment of O'Neil O'Malley Ltd. 11. Any questions as to the meaning or application of these conditions shall be submitted in writing to the Architect for his ruling and such a ruling shall be conclusive as to the meaning or application of these conditions. 12. All information shown relating to existing structure and construction detail is preliminary and subject to opening up and confirmation by the contractor. Any discrepancies are to be referred to the Architect. 13. Proprietary items shall be fixed in strict accordance with manufacturers instructions. 14. Sizes of proprietary items shall be checked with manufacturer and checked for compliance with design detail. 15. Contractor is responsible for procuring any proprietary items required/specified with due attention to lead-in times ensuring compliance with programme dates.

| No. | Date | Comments | By | No. | Date | Comments | By |
|-----|------|----------|----|-----|------|----------|----|
| | | | | | | | |

Scale: 1:100
Drawing Purpose: PLANNING
Project: Proposed Development at Rosshill, Galway City
Client: Kegata Ltd.
Date: December 2019
Paper size: A1
CTB file:
LTScale:
Drawn by: IF
Checked by:
File path:
Foundations to engineers specifications and design

File Ref: 3.09
Subject: Bins Store & Cycle Stores - Sheet 02
Project No: 18128
Drawing No: 3291
Rev: -
Gallions Hotel, Galway
United Kingdom
O'Neil O'Malley Ltd.
Architecture + Project Management
Technology House, Galway Technology Park, Parkmore, Galway, Republic of Ireland
T: +353 (0)91 771033
E: info@oom.ie
W: oom.ie