

THE INFORMATION ON THIS DRAWING IS TO THE ORDNANCE SURVEY IRELAND ITM COORDINATE SYSTEM

- NOTES:
1. Pump Station to be in accordance with STD-WW-28.
 2. Valves to have mass concrete thrust block as per standard detail STD-WW-28.

- NOTES:
1. FIGURED DIMENSIONS ONLY TO BE TAKEN FROM THIS DRAWING.
 2. ALL DRAWINGS TO BE CHECKED BY THE CONTRACTOR ON SITE.
 3. ENGINEER/EMPLOYERS REPRESENTATIVE, AS APPROPRIATE, TO BE INFORMED BY THE CONTRACTOR OF ANY DISCREPANCIES BEFORE ANY WORK COMMENCES.
 4. THE CONTRACTOR SHALL UNDERTAKE A THOROUGH CHECK FOR THE ACTUAL LOCATION OF ALL SERVICES/UTILITIES, ABOVE AND BELOW GROUND, BEFORE ANY WORK COMMENCES.
 5. ALL LEVELS SHOWN RELATE TO ORDNANCE SURVEY DATUM AT MALIN HEAD.
 6. FINISHED LEVELS SUBJECT TO ARCHITECTS APPROVAL.

Rev	Date	Description	By	Chkd.
B	17.07.19	Second Issue	FG	RD
A	11.07.2019	xxx	JH	BR

Client: **Kegata Ltd**

Project: **Residential Development Rosshill Co. Galway**

Title: **Typical Pumping Station Details**

Scale @ A1: 1:50 @A3: 1:100

Prepared by: JH Checked: RD Date: July 2019


Project Director: Micheal McDonnell

Drawing Status: Planning


TOBIN
CONSULTING ENGINEERS

TOBIN Consulting Engineers,
Fairgreen House, Fairgreen Road,
Galway, Ireland.
tel: +353-(0)91-565211
fax: +353-(0)91-565398
e-mail: galway@tobin.ie
www.tobin.ie


Drawing No.: **10690-2012** Revision: **B**

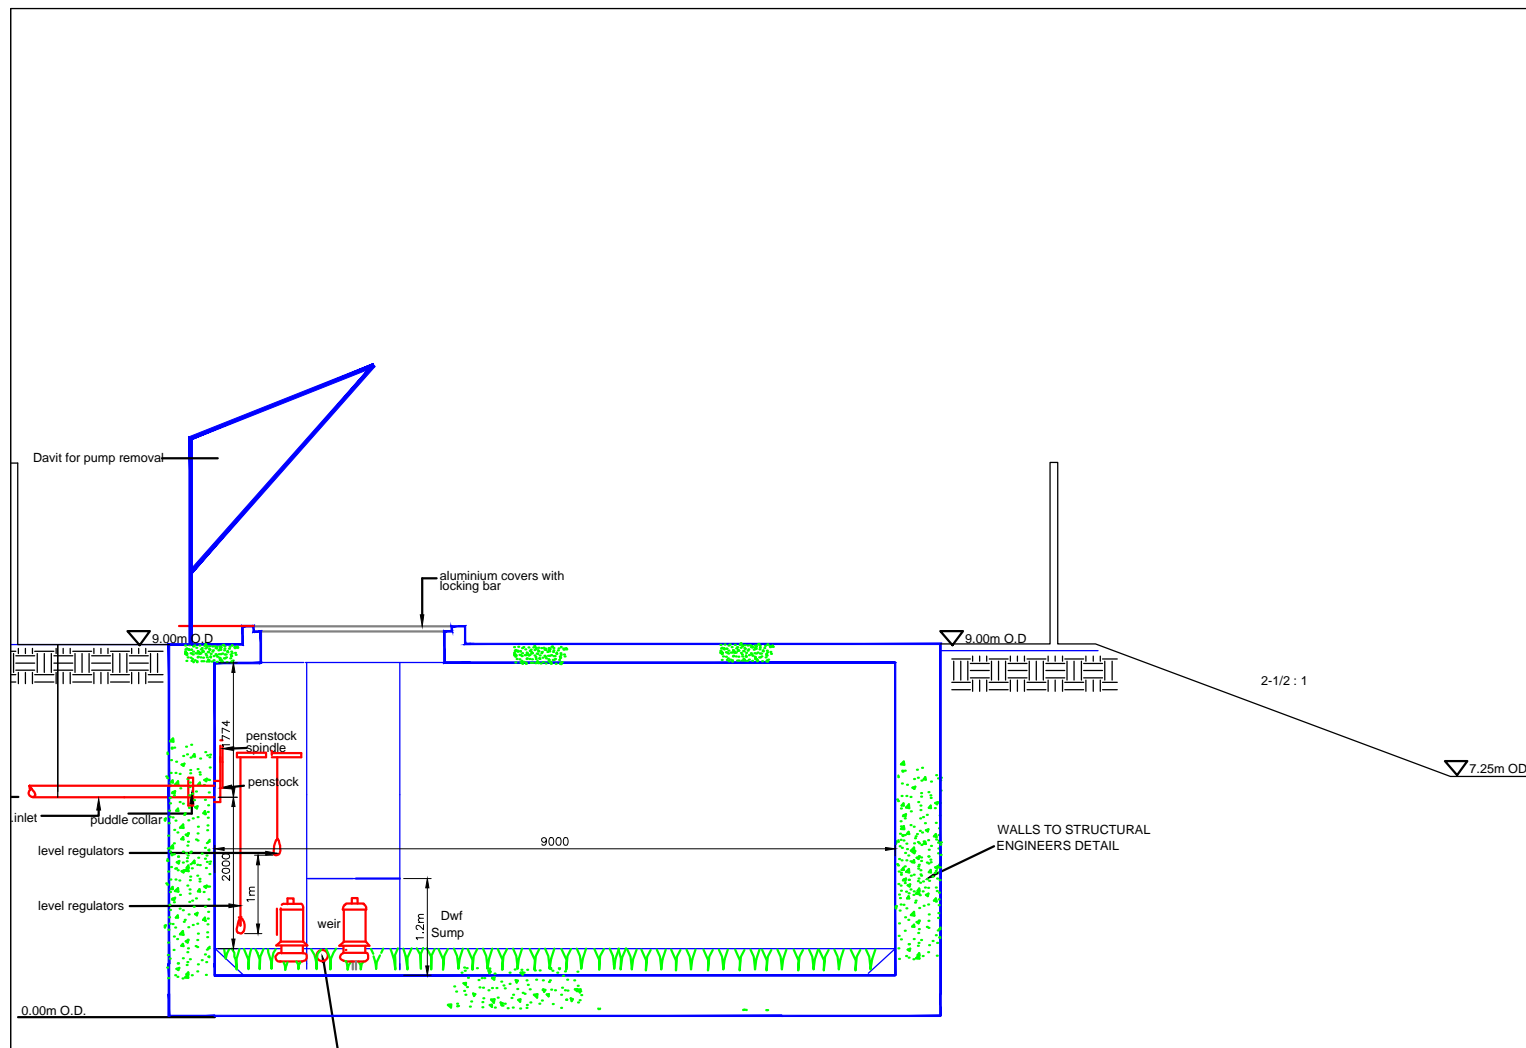

Section B-B
Scale 1:100

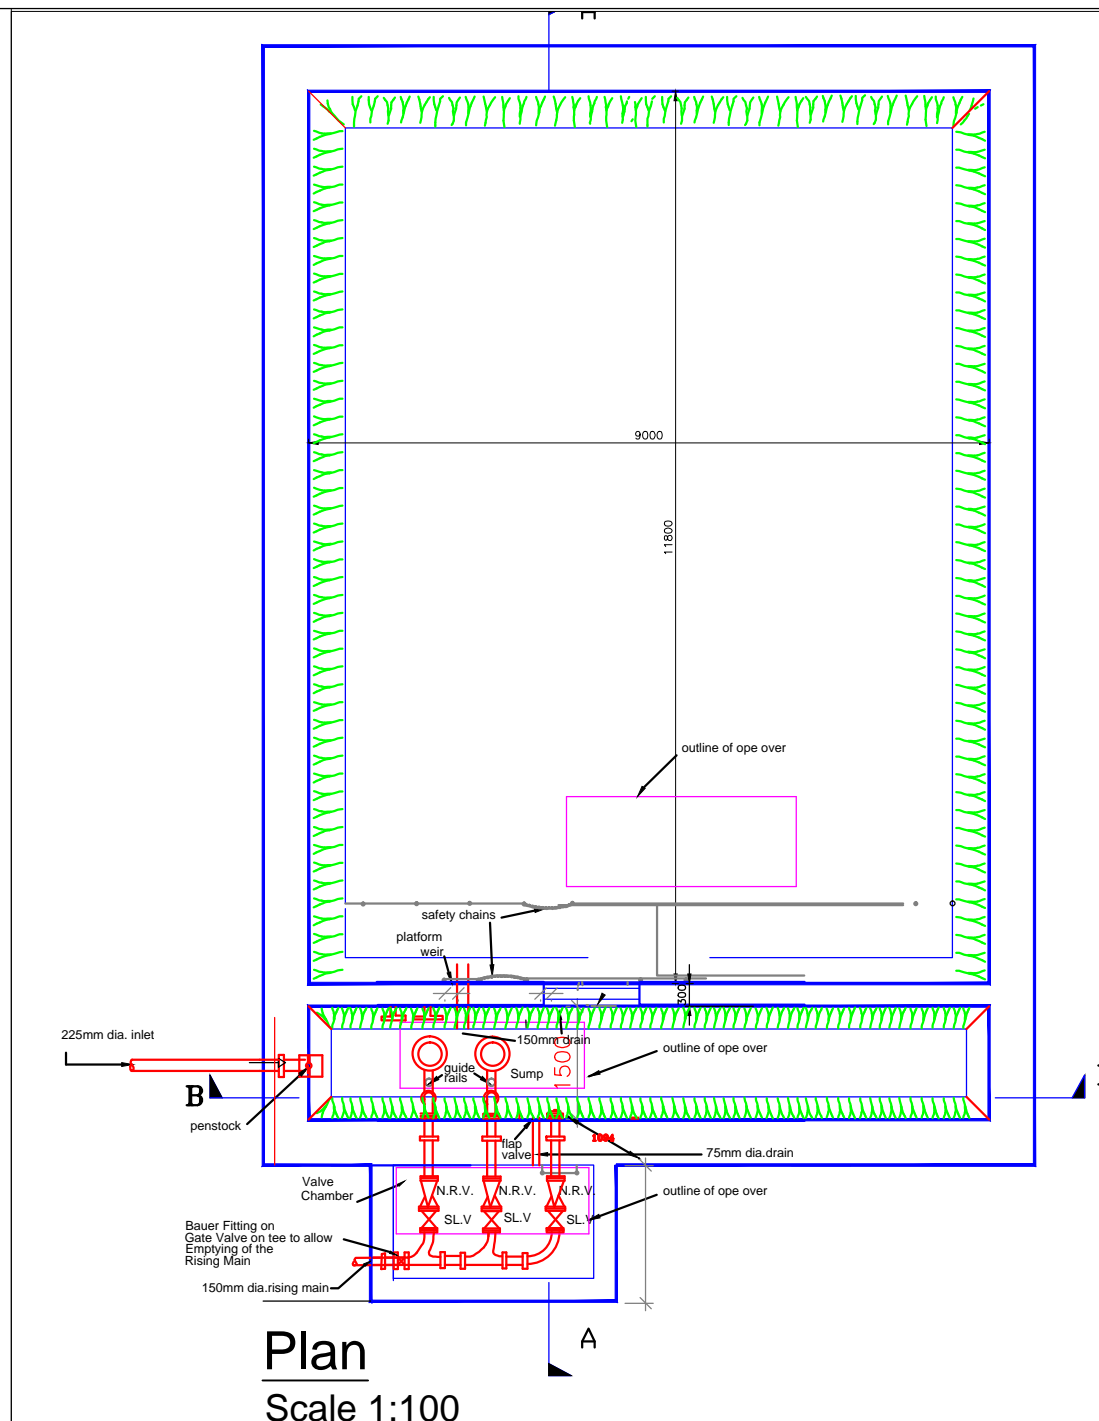

Plan
Scale 1:100

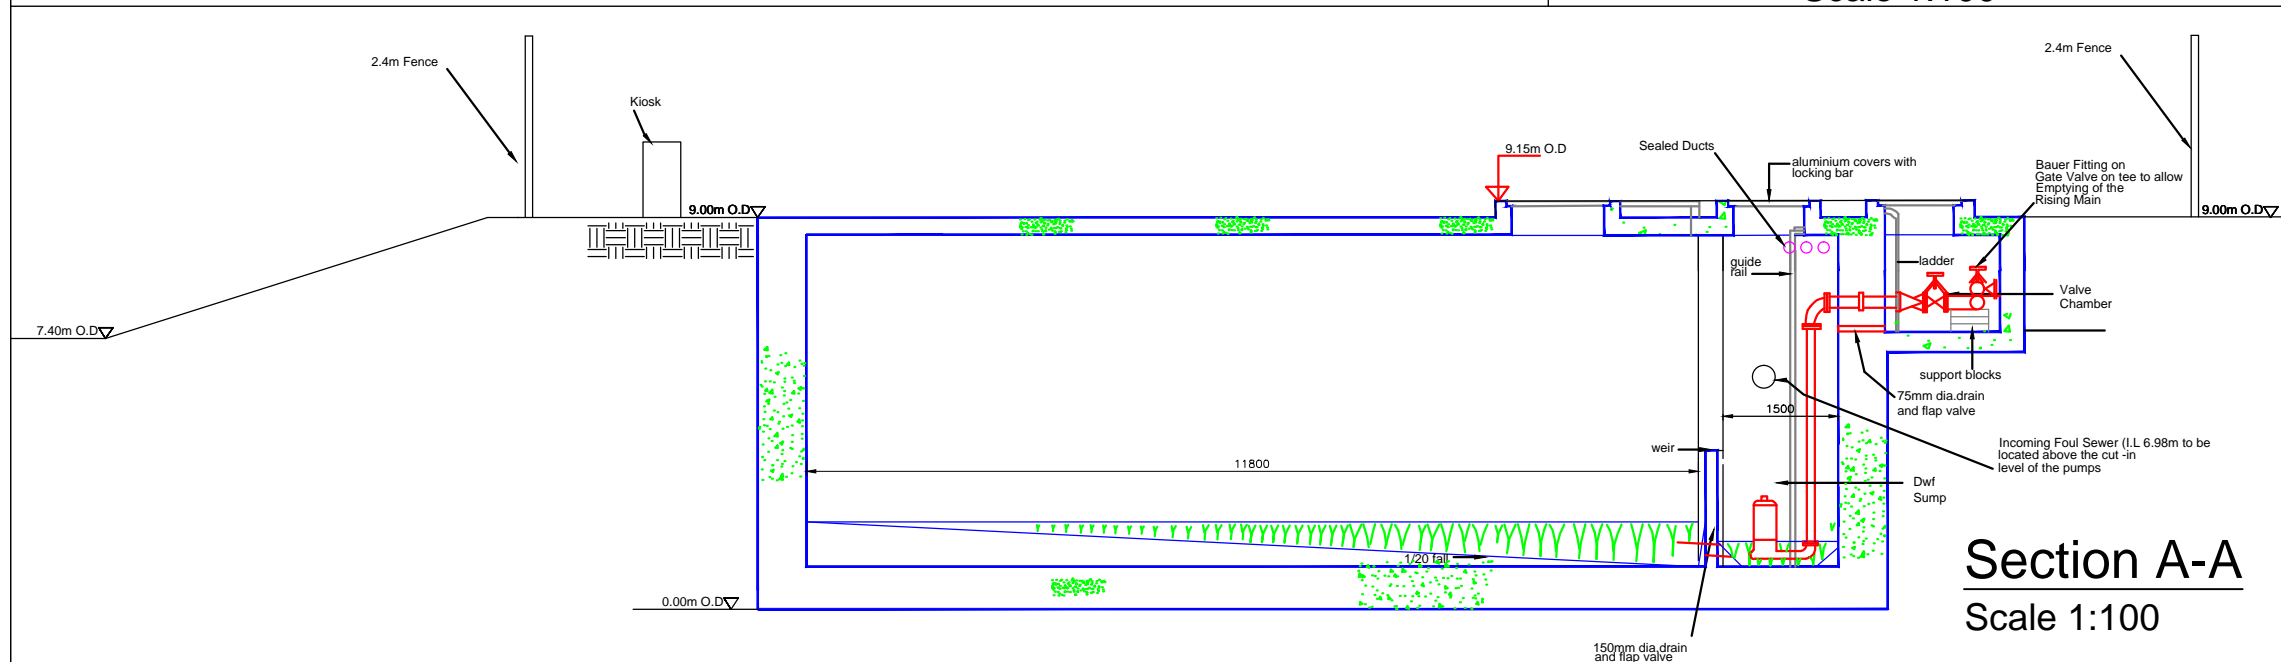

Section A-A
Scale 1:100