

**SITE LAYOUT PART 1**  
SCALE 1:1000 @ A1 (@A3, 1:2000)



PHOTO 1



PHOTO 2


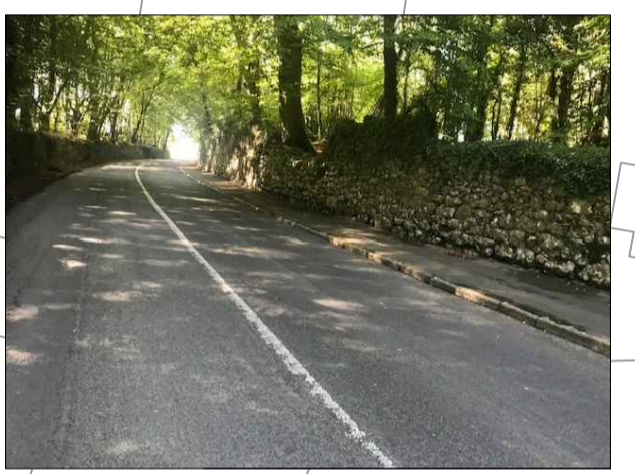


PHOTO 3

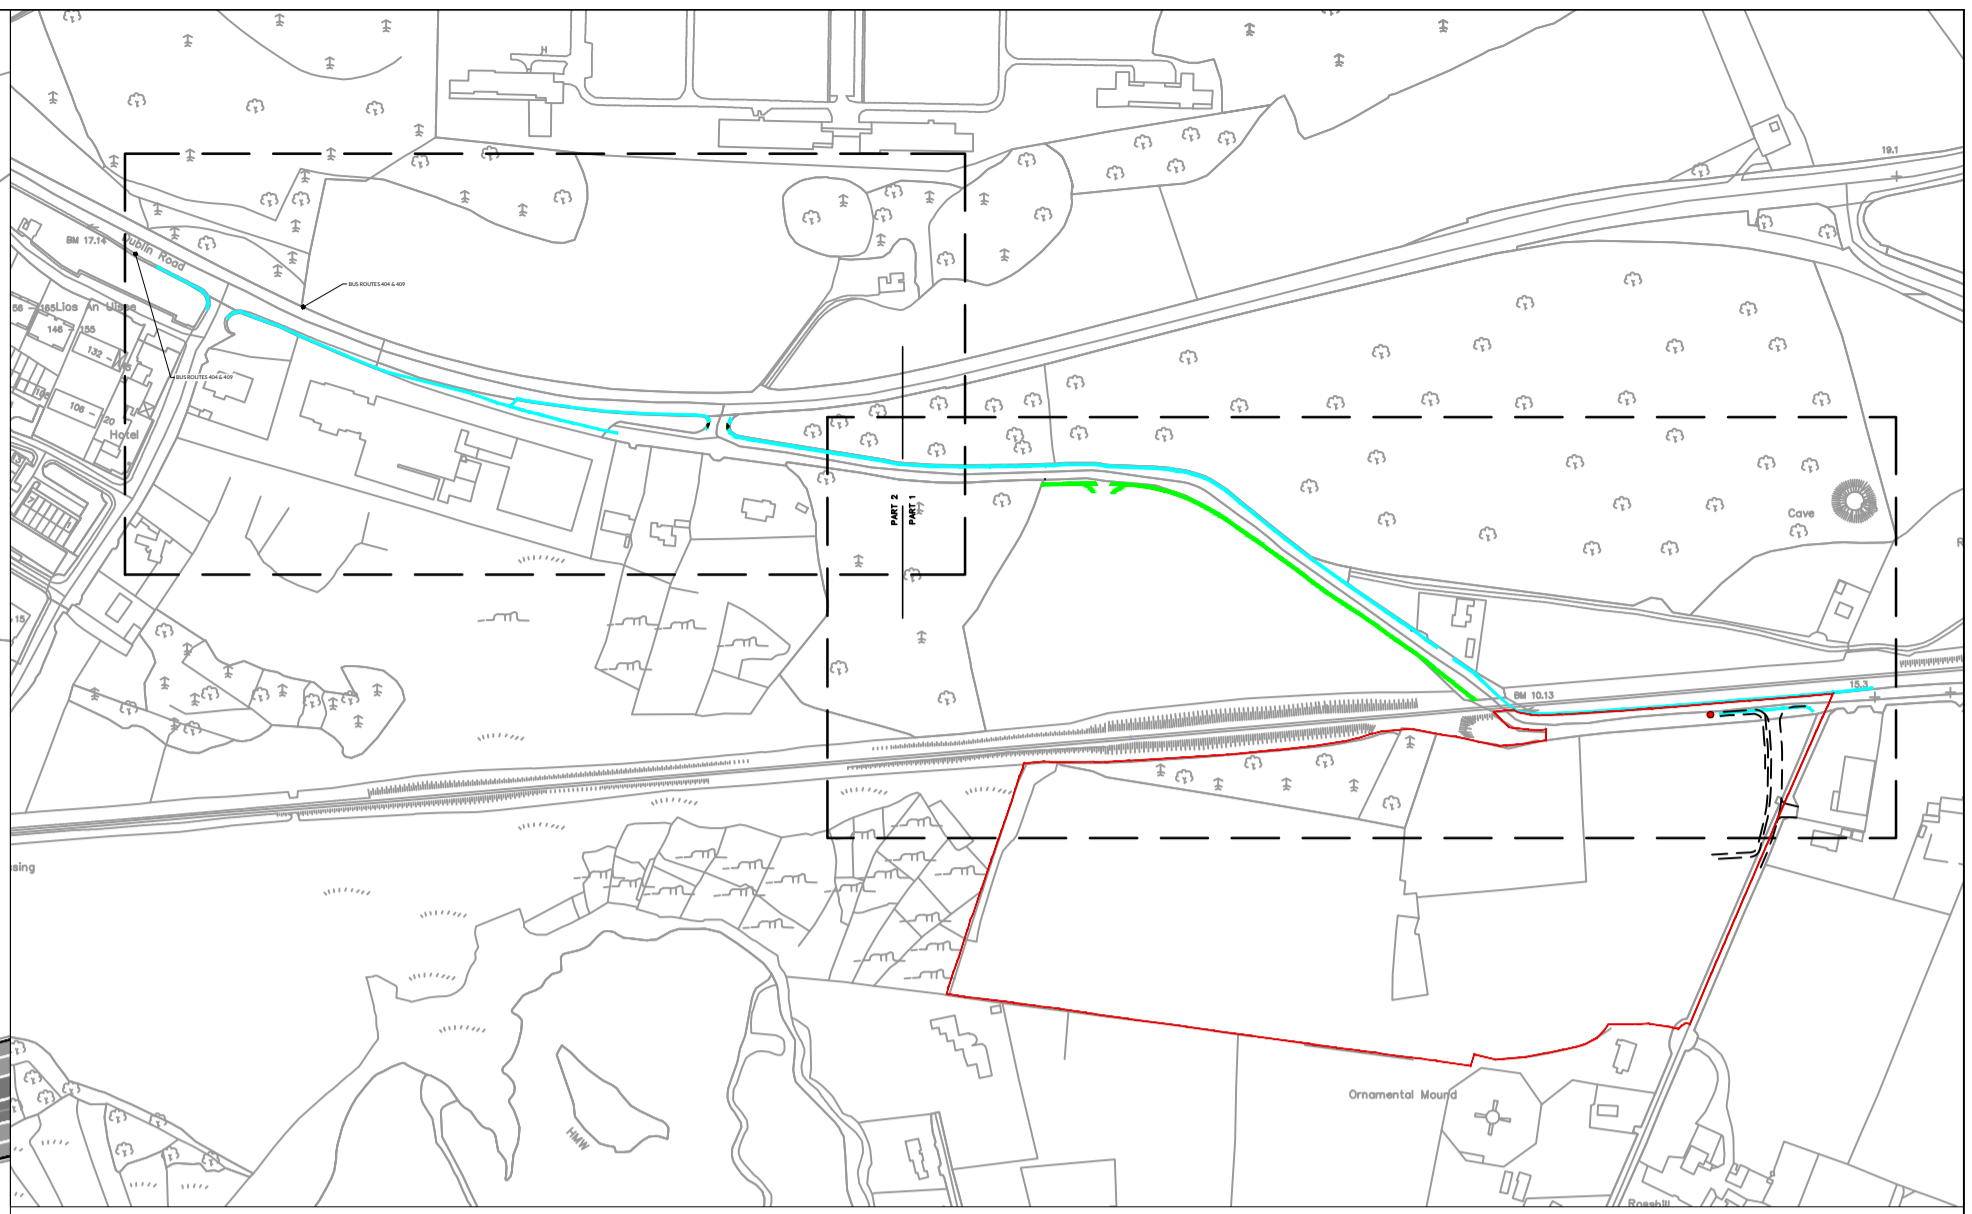

**KEY PLAN**

SCALE 1:5000 @ A1 (@A3, 1:10 000)

**LEGEND:**

- SITE BOUNDARY
- EXISTING FOOTPATH (WIDTH VARIES)
- PROPOSED FOOTPATH (2M WIDTH)
- FOOTPATH UNDER CONSTRUCTION AS PART OF PLANNING NO. 16/228 (2M WIDTH)
- PROPOSED ROAD REALIGNMENT WORKS PROPOSED AS PART OF THIS APPLICATION
- ① INDICATIVE PICTURE LOCATION

**NOTES:**

1. FIGURED DIMENSIONS ONLY TO BE TAKEN FROM THIS DRAWING.
2. ALL DRAWINGS TO BE CHECKED BY THE CONTRACTOR ON SITE.
3. ENGINEER/EMPLOYERS REPRESENTATIVE, AS APPROPRIATE, TO BE INFORMED BY THE CONTRACTOR OF ANY DISCREPANCIES BEFORE ANY WORK COMMENCES.
4. THE CONTRACTOR SHALL UNDERTAKE A THOROUGH CHECK FOR THE ACTUAL LOCATION OF ALL SERVICES/UTILITIES, ABOVE AND BELOW GROUND, BEFORE ANY WORK COMMENCES.
5. ALL LEVELS SHOWN RELATE TO ORDNANCE SURVEY DATUM AT MALIN HEAD.



**SITE LAYOUT PART 2**  
SCALE 1:1000 @ A1 (@A3, 1:2000)

Rev	Date	Description	By	Chkd.
B	11.12.20019	Red Line Boundary Updated		
A	05.12.2019	Planning Issue	SB	MG

Client: **Kegata Ltd.**

Project: **Residential Development at Rosshill Galway**

Title: **Proposed Pedestrian, Cycle & Public Transport Linkage**

Scale @ A1: **As Shown**

Prepared by:	Checked:	Date:
SB	MG	DECEMBER 19

Project Director: **Michael McDonnell**

Drawing Status: **Planning**

**TOBIN**  
CONSULTING ENGINEERS

Galway Office  
Fairgreen House, Fairgreen Road,  
Galway,  
H91 AXK8,  
Ireland.

Tel: +353 (0)91 565 211  
www.tobin.ie

Drawing No.: **10690-2014**

Revision: **B**